

NEATH PORT TALBOT COUNTY BOROUGH COUNCIL
CYNGOR BWRDEISTREF SIROL CASTELL-NEDD PORT TALBOT

DYFFRYN ROAD / SCUTARI ROW, TAIBACH
(PROHIBITION OF WAITING, LOADING
OR UNLOADING AT ANY TIME)

ORDER 2019

The Neath Port Talbot County Borough Council in exercise of its powers under Sections 1 and 2 of the Road Traffic Regulation Act 1984 (hereinafter referred to as “the Act of 1984”) and of all other powers them enabling and after consultation with the Chief Officer of Police in accordance with Part III of Schedule 9 of the Act of 1984 hereby make the following Order:-

1. This Order shall come into operation on the 13th day of May 2019 and may be cited as the “Neath Port Talbot County Borough Council (Dyffryn Road /Scutari Row, Taibach) (Prohibition of Waiting, Loading or Unloading at Any Time) Order 2019”.
2. (1) In this Order –

“Public Service Vehicle” shall have the same meaning as in Section 1 of the Public Passenger Vehicles Act 1981 and “local service” shall have the same meaning as in Section 1 of the Transport Act 1985;

“Universal Providers” means those operators of postal services who are licensed to provide all or part of a Universal Postal Service under the provisions contained in the Postal Services Act 2000.

(2) Except where otherwise stated, any reference in this Order to a numbered Article or Schedule is a reference to the Article or Schedule bearing that number in this Order.

(3) The Interpretation Act 1978 shall apply for the interpretation of this Order as it applies for the Interpretation of an Act of Parliament.
3. Save as provided in Articles 4 and 5 of this Order, no person except on the direction of a Police Constable in uniform or a Parking Attendant shall cause or permit any vehicle to wait, load or unload at any time on the lengths of sides of roads set out in the Schedule of this Order.
4. Nothing in Article 3 shall render it unlawful to cause or permit any vehicle to wait on the lengths and sides of roads specified therein for so long as may be necessary to enable: -
 - (A) A person to board or alight from a vehicle;
 - (B) The vehicle, if it cannot conveniently be used for such purpose in any other road, to be used in connection with any of the following operations, namely: -

- (i) Building, industrial or demolition operations;
 - (ii) The removal of any obstruction to traffic;
 - (iii) The laying, erection, alteration or repair in or on land adjacent to the said lengths of sides of road of any sewer or any main pipe or apparatus for the supply of gas, water or electricity or any telecommunications apparatus defined in the Telecommunications Act 1984;
- (C) The vehicle, if it cannot conveniently be used for such purpose in any other road, to be used in the service of a Local Authority or a Water Authority in pursuance of statutory powers or duties;
 - (D) The vehicle to be used by a Universal Service Provider for the purpose of delivering or collecting postal packets;
 - (E) Public Service Vehicles operating a local service when waiting at an authorised bus stop to set down or pick up passengers, or to school buses;
 - (F) The vehicle to take in petrol, oil, water or air from any garage situated on or adjacent to the said length of road.
5. The prohibitions imposed by Article 3 shall not apply to Police, Fire, Ambulance or other Emergency Service vehicles or to Local Authority vehicles when in pursuance of statutory duties or powers.

SCHEDULE

Prohibition of Waiting, Loading or Unloading at Any Time

- 1.1 Dyffryn Road, Taibach (South East Side)**
From its junction with Scutari Row for a distance of approximately 4 metres in a south westerly direction.
- 1.2 Dyffryn Road, Taibach (South East Side)**
From its junction with Scutari Row for a distance of approximately 10 metres in a north easterly direction.

THE COMMON SEAL)
OF THE COUNCIL)
was hereunto affixed on the)
8th day of May 2019)
in the presence of: -)




15247

PROPER OFFICER

Drawing No. C98240.02

Project

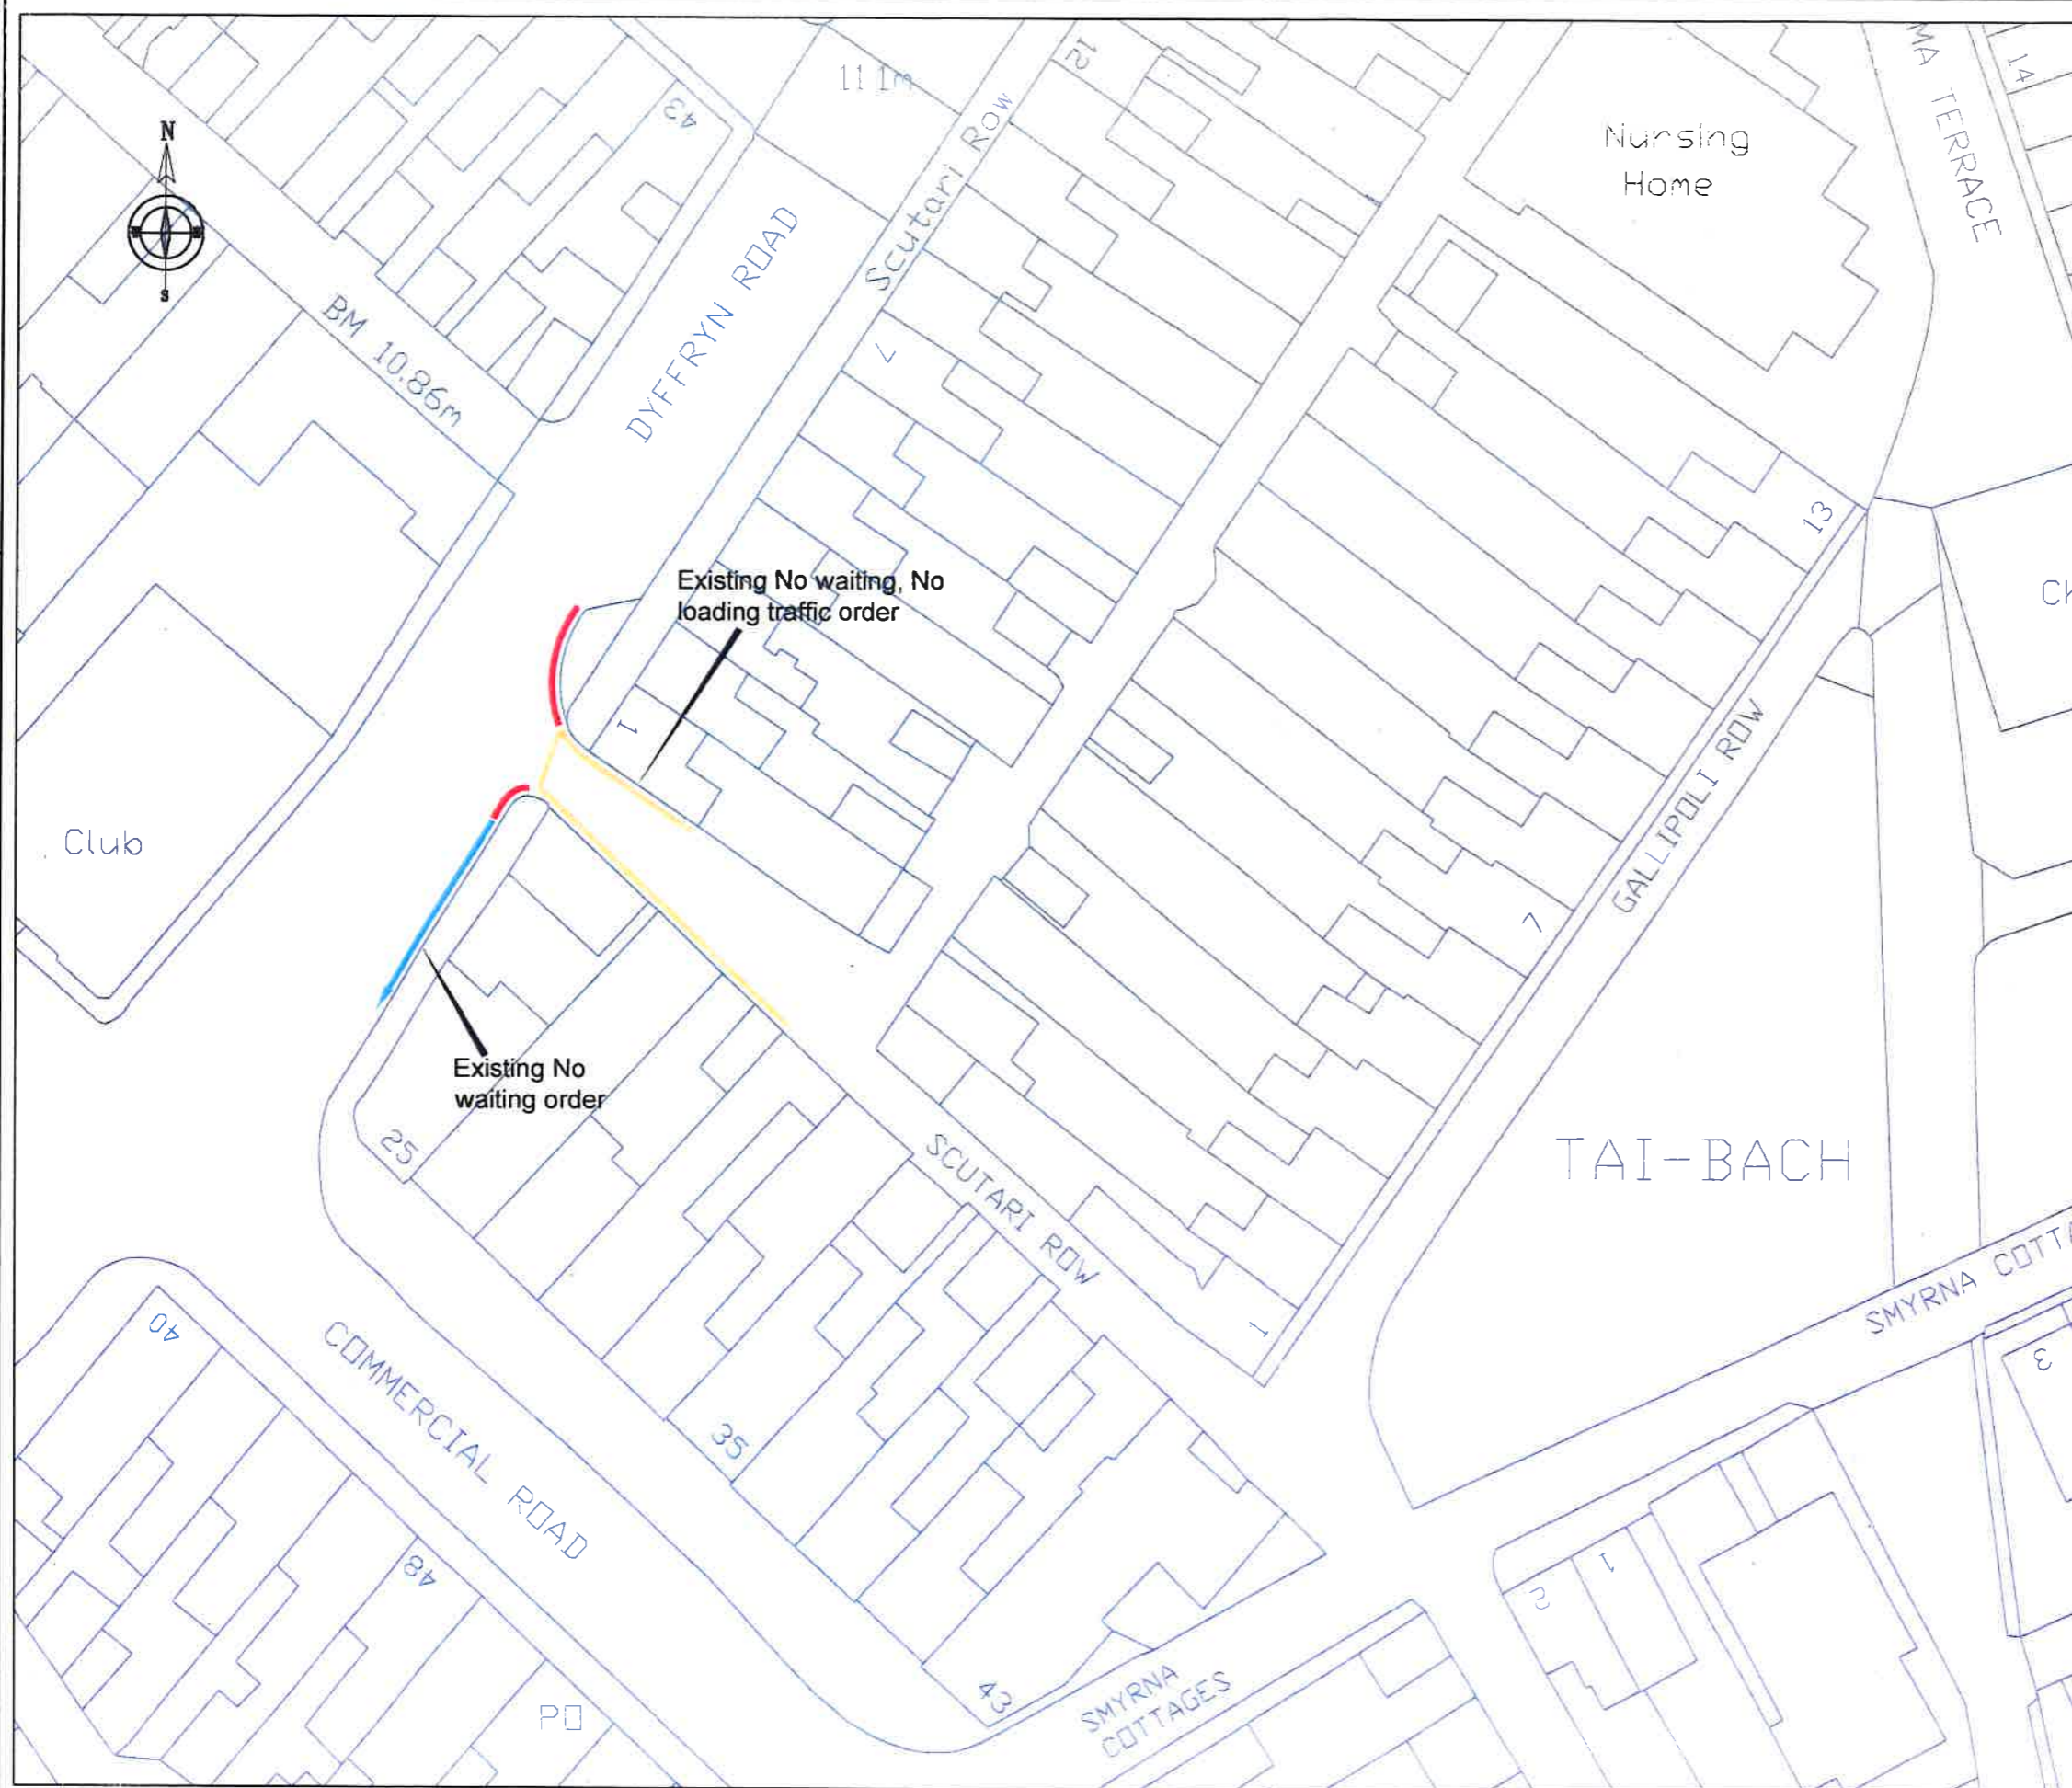

NOTES

A3

- 1 THIS IS A C.A.D. DRAWING AND SHOULD NOT BE AMENDED BY HAND.
- 2 All dimensions in millimetres unless otherwise stated.

KEY

— Proposed No waiting, No loading or unloading at any time traffic order

[Signature]
PROPER OFFICER

Rev	Details	Dr	Ch	Ap	Date

Client

Neath Port Talbot
Castell-nedd Port Talbot
Ynys Brwyddfaelod / Cynghor Bwrdeistref Irid
ENGINEERING AND TRANSPORT

GARETH NUTT
 CORPORATE DIRECTOR OF ENVIRONMENT
 THE QUAYS, BRUNEL WAY
 BAGLAN ENERGY PARK
 NEATH SA11 2GG

Project

**PROHIBITION OF WAITING,
 LOADING & UNLOADING AT
 ANY TIME
 SCUTARI ROW/DYFFFRYN ROAD,
 TAIBACH**

File No.	Financial Code No.				
Drawn	JBK	Checked	MCB	Approved	HIH
Date	Aug'18	Date	Aug'18	Date	Aug'18
Scales	1 : 500 @ A3				
Drawing No.	C98240.02				