

**NEATH PORT TALBOT COUNTY BOROUGH COUNCIL**  
**CYNGOR BWRDEISTREF SIROL CASTELL-NEDD PORT TALBOT**

**(GLAN YR AFON AND SAINT DAVID'S ROAD, YSTALYFERA)**  
**(PROHIBITION OF WAITING, LOADING AND**  
**UNLOADING AT ANY TIME)**

**ORDER 2018**

The Neath Port Talbot County Borough Council in exercise of their powers under Sections 1 and 2 of the Road Traffic Regulation Act 1984 (hereinafter referred to as "the Act of 1984") and of all other powers them enabling and after consultation with the Chief Officer of Police in accordance with Part III of Schedule 9 of the Act of 1984 hereby make the following Order: -

1. This Order shall come into force on the 4<sup>th</sup> day of June 2018 and may be cited as the "Neath Port Talbot County Borough Council (Glan Yr Afon and Saint David's Road, Ystalyfera) (Prohibition of Waiting, Loading and Unloading At Any Time) Order 2018".

---

2. (1) In this Order –  

"Public Service Vehicle" shall have the same meaning as in Section 1 of the Public Passenger Vehicles Act 1981 and "local service" shall have the same meaning as in Section 1 of the Transport Act 1985;

"Universal Providers" means those operators of postal services who are licensed to provide all or part of a Universal Postal Service under the provisions contained in the Postal Services Act 2000.
- (2) Except where otherwise stated, any reference in this Order to a numbered Article or Schedule is a reference to the Article or Schedule bearing that number in this Order.
- (3) The Interpretation Act 1978 shall apply for the interpretation of this Order as it applies for the Interpretation of an Act of Parliament.
3. Save as provided in Articles 4 and 5 of this Order, no person except on the direction of a Police Constable in uniform or a Parking Attendant shall cause or permit any vehicle to wait, load or unload at any time on the lengths of sides of roads set out in the Schedule of this Order.
4. Nothing in Article 3 shall render it unlawful to cause or permit any vehicle to wait on the lengths of roads specified therein for so long as may be necessary to enable: -
  - (A) A person to board or alight from a vehicle;
  - (B) The vehicle, if it cannot conveniently be used for such purpose in any other road, to be used in connection with any of the following operations, namely: -
    - (i) Building, industrial or demolition operations;
    - (ii) The removal of any obstruction to traffic;

(iii) The laying, erection, alteration or repair in or on land adjacent to the said lengths of sides of road of any sewer or any main pipe or apparatus for the supply of gas, water or electricity or any telecommunications apparatus defined in the Telecommunications Act 1984;

- (C) The vehicle, if it cannot conveniently be used for such purpose in any other road, to be used in the service of a Local Authority or a Water Authority in pursuance of statutory powers or duties;
- (D) The vehicle to be used by a Universal Service Provider for the purpose of delivering or collecting postal packets;
- (E) Public Service Vehicles operating a local service when waiting at an authorised bus stop to set down or pick up passengers, or to school buses;
- (F) The vehicle to take in petrol, oil, water or air from any garage situated on or adjacent to the said length of road.

5. The prohibitions imposed by Article 3 shall not apply to Police, Fire, Ambulance or other Emergency Service vehicles or to Local Authority vehicles when in pursuance of statutory duties or powers.

### SCHEDULE

#### Schedule 1 - Prohibition of Waiting, Loading and Unloading At Any Time

**1.1 Glan Yr Afon (West Side)**

From a point approximately 48 metres in a southerly direction from its junction with Saint David's Road for a distance of approximately 15 metres in a southerly direction.

**1.2 Glan Yr Afon (East Side)**

From a point approximately 48 metres in a southerly direction from its junction with Saint David's Road for a distance of approximately 15 metres in a southerly direction.

**1.3 Glan Yr Afon Access Lane (Both Sides)**


From its junction with Glan Yr Afon for a distance of approximately 6 metres in a westerly direction.

THE COMMON SEAL OF )  
THE COUNCIL WAS )  
HEREUNTO AFFIXED THIS )  
31<sup>st</sup> DAY OF MAY 2018 )  
IN THE PRESENCE OF: - )

*G. P. [Signature]*

PROPER OFFICER



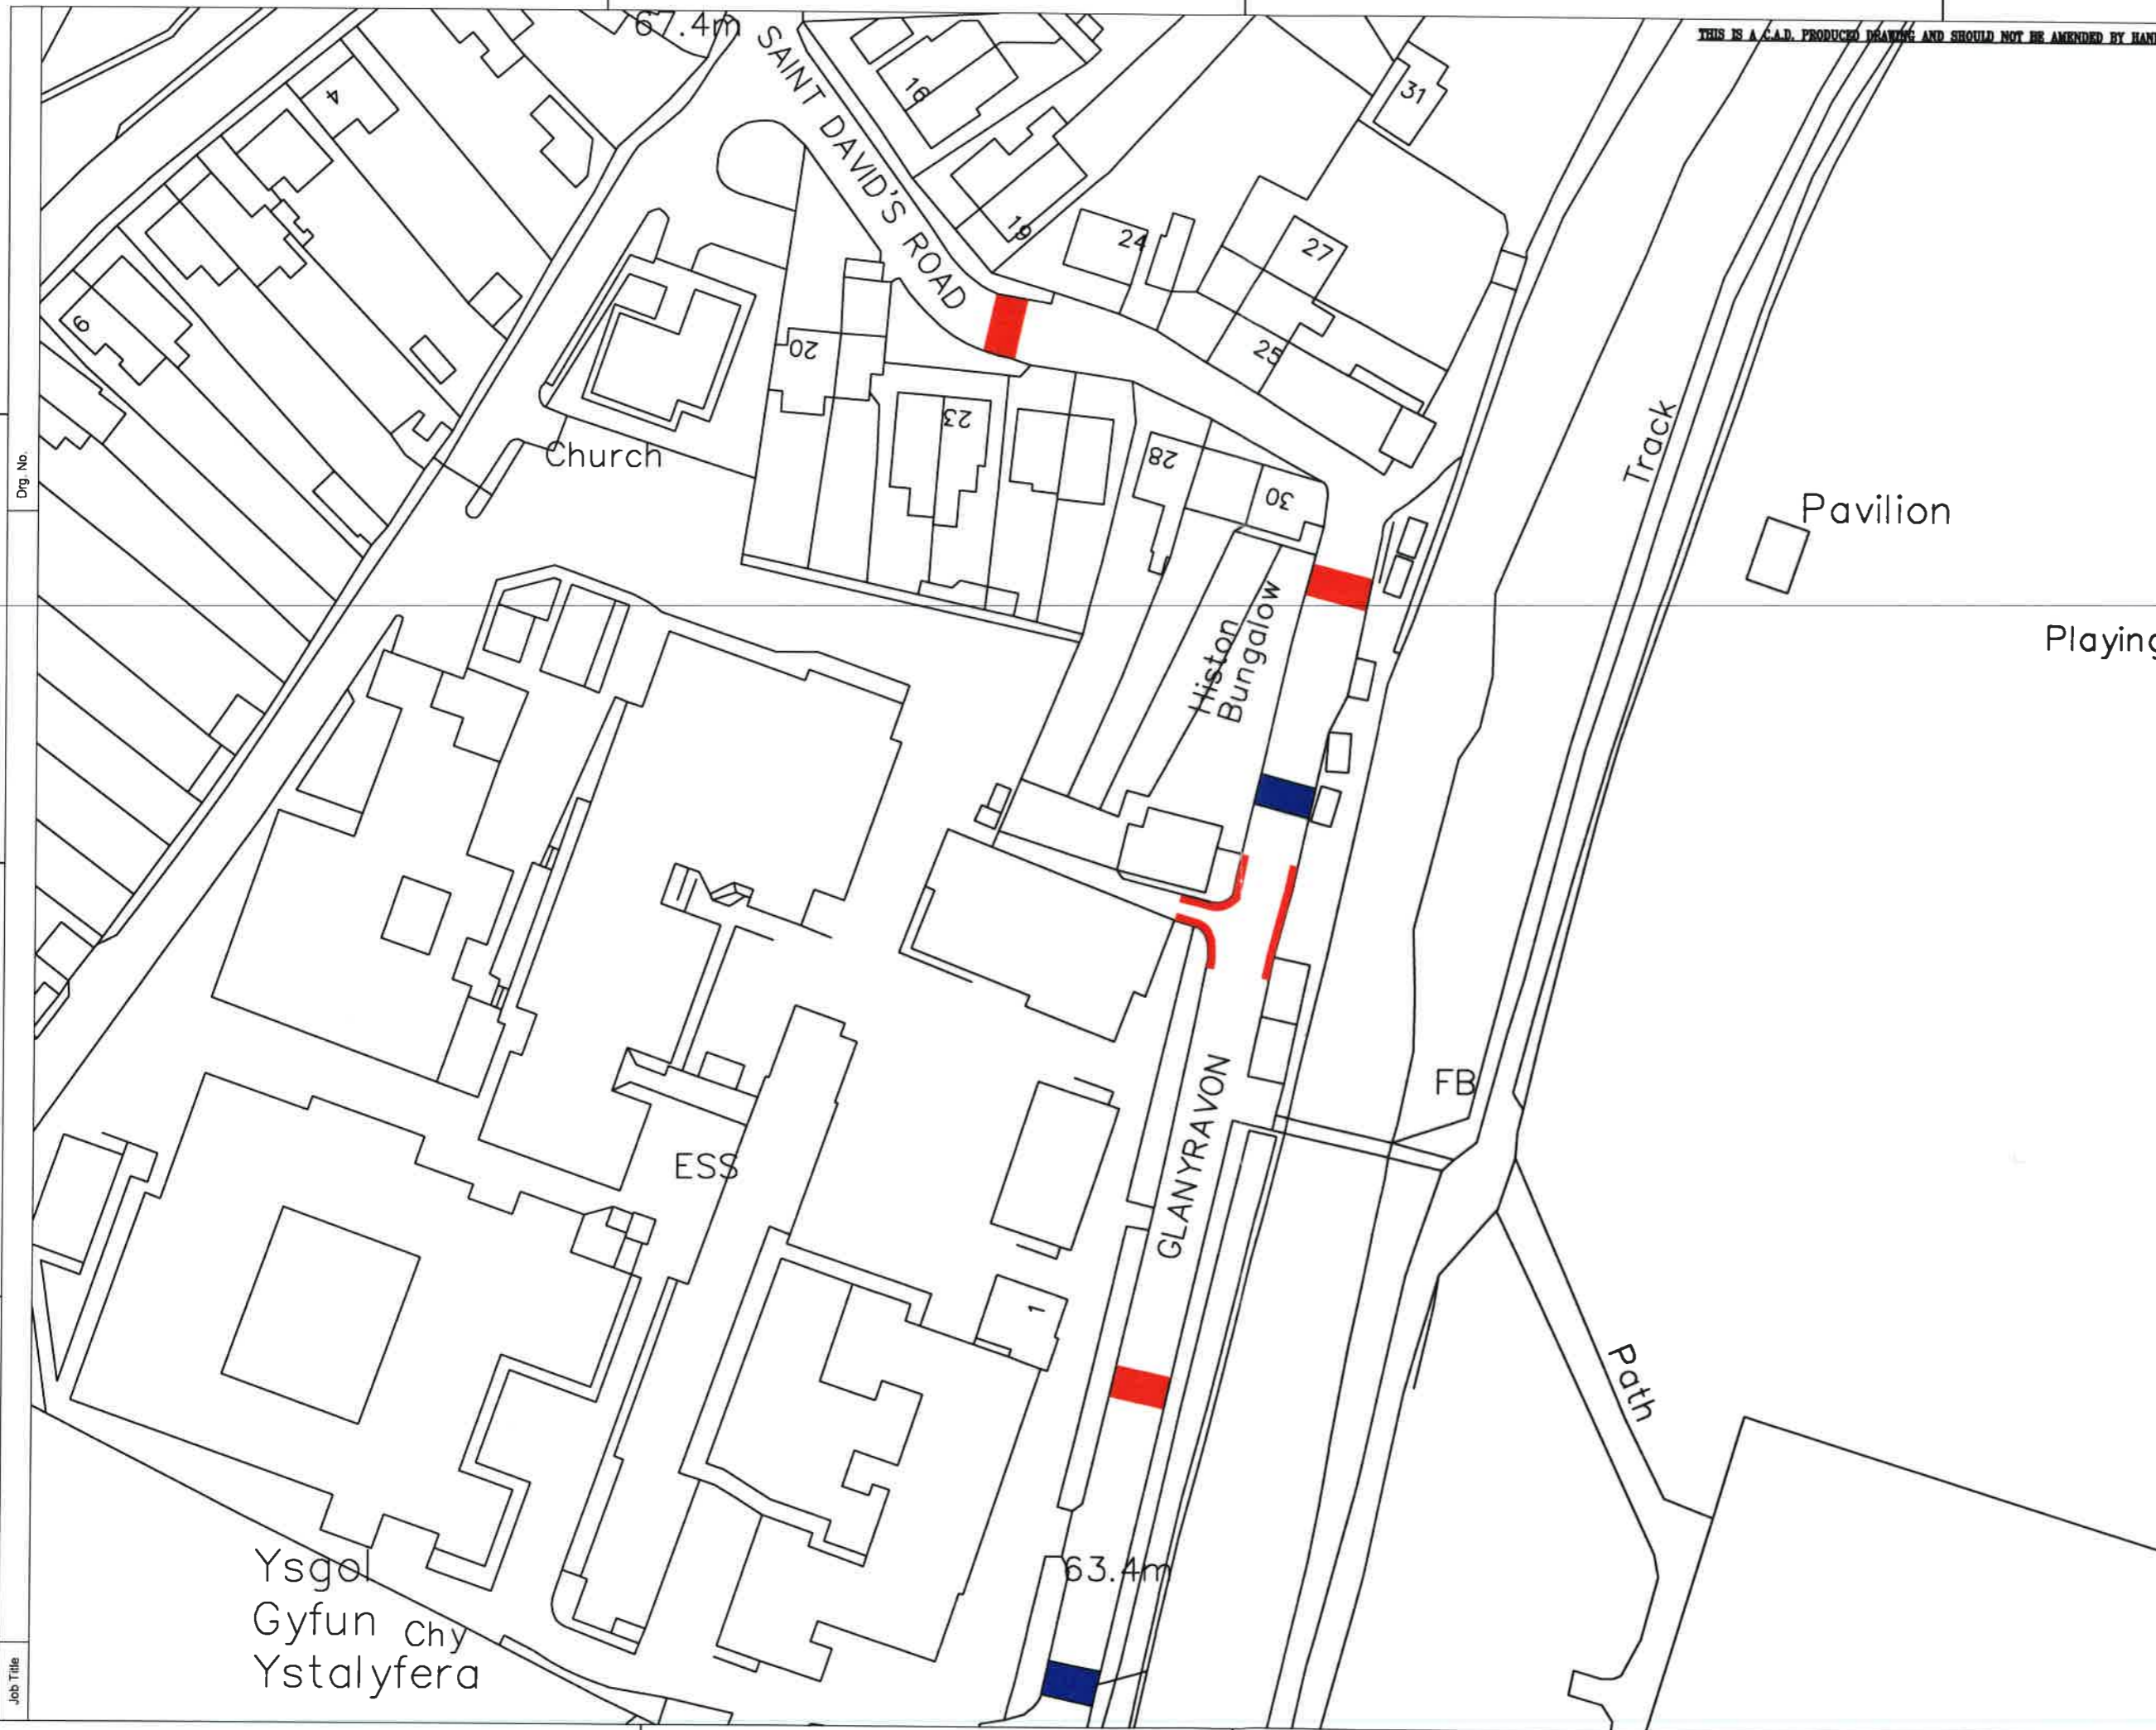

- NOTES
1. All dimensions are in millimetres unless otherwise stated.
- PROPOSED SPEED HUMPS
  - EXISTING SPEED HUMPS
  - PROPOSED NO WAITING, LOADING OR UNLOADING AT ANY TIME ORDER.

*G. J. Jones*  
 PROPER OFFICER

Rev	Details	Dr	Ch	Ap	Date

Client

**APPENDIX A**

Neath Port Talbot  
 Castell-nedd Port Talbot  
Countdown to a Greener Future  
 ENGINEERING AND TRANSPORT

GARETH NUTT  
 CORPORATE DIRECTOR OF ENVIRONMENT  
 THE QUAYS, BRUNEL WAY  
 BAGLAN ENERGY PARK  
 NEATH SA11 2GG

Job Title

GLAN YR AVON / ST DAVIDS RD,  
 YSTALYFERA

PROPOSED SPEED HUMPS & TRO

File No.	Financial Code No.				
Drawn	JJD	Checked	MCB	Approved	MCB
Date	DEC'17	Date	DEC'17	Date	DEC'17
Scales	NOT TO SCALE				
Drawing No.	GLAN-1-A				

Dwg. No.

Job Title