

NEATH PORT TALBOT COUNTY BOROUGH COUNCIL
CYNGOR BWRDEISTREF SIROL CASTELL-NEDD PORT TALBOT

(HERBERT STREET, PONTARDAWE)

(REVOCATION) (LOADING ONLY)
(DISABLED BADGE HOLDERS) AND (LIMITED WAITING)

ORDER 2022

The Neath Port Talbot County Borough Council in exercise of its powers under Sections 1, 2, 32, 35, 45, 46 and Part IV of Schedule 9 of the Road Traffic Regulation Act 1984 (hereinafter referred to as “the Act of 1984”) and of all other powers them enabling and after consultation with the Chief Officer of Police in accordance with Part III of Schedule 9 of the Act of 1984 hereby make the following Order:-

1. This Order shall come into operation on the 23rd day of May 2022 and may be cited as the “Neath Port Talbot County Borough Council (Herbert Street, Pontardawe) (Revocation) (Loading Only) (Disabled Badge Holders) and (Limited Waiting) Order 2022”.

2. (1) In this Order –

“Disabled Person’s Vehicle” has the same meaning as in The Local Authorities’ Traffic Orders (Exemptions for Disabled Persons) (Wales) Regulations 2000;

“Disabled Person’s Badge” has the same meaning as in The Disabled Person’s (Badges for Motor Vehicles) (Wales) (Amended) Regulations 2000;

“Relevant Position” has the same meaning as in the Disabled Persons (Badges for Motor Vehicles) (Wales) (Amended) Regulations 2000”;

“Public Service Vehicle” shall have the same meaning as in Section 1 of the Public Passenger Vehicles Act 1981 and “local service” shall have the same meaning as in Section 1 of the Transport Act 1985;

“Universal Providers” means those operators of postal services who are licensed to provide all or part of a Universal Postal Service under the provisions contained in the Postal Services Act 2000.

“Loading Bay” means a parking place designated by this Order as a parking place only for the use of goods vehicles which are being loaded or unloaded;

“Residents Parking Place Permit” (hereinafter referred to as a “Permit”) means a Permit issued by the Council for a period of up to 12 months to a person who has satisfied the Council as being entitled to the issue of a Residents Parking Place Permit in accordance with the Council’s policy as may be determined from time to time;

- (2) Except where otherwise stated, any reference in this Order to a numbered Article or Schedule is a reference to the Article or Schedule bearing that number in this Order.
 - (3) The Interpretation Act 1978 shall apply for the interpretation of this Order as it applies for the Interpretation of an Act of Parliament.
3. Any existing Orders (if any) are hereby revoked only in so far as they relate to the sides and lengths of roads set out in the Schedules of this Order.
4. (1) The Loading Bay as set out in the Schedule 1 of this Order is designated as a parking place between the hours of 8.00am until 10.00am, Monday to Saturday for goods vehicles which are being loaded or unloaded only.
 - (2) Save as provided by Articles 10 and 11 of this Order no person except on the direction of a Police Constable in uniform or a Parking Attendant shall cause or permit any vehicle (including a Disabled Persons Vehicle) to use the Loading Bay referred to in Article 4(1) above other than for the purpose of loading or unloading goods vehicles.
5. Save as provided in Articles 10 and 11 of this Order, no person except on the direction of a Police Constable in uniform or a Parking Attendant shall cause or permit any vehicle to park in the Disabled Parking Place designated in Schedule 2 to this Order between the hours of 10.00am and 6.00pm, Monday to Saturday unless that vehicle is a Disabled Persons Vehicle which displays in the relevant position a Disabled Person Badge.
6. Save as provided in Articles 10 and 11 of this Order, no person except on the direction of a Police Constable in uniform or a Parking Attendant shall cause or permit any vehicle to wait for more than 1 hour or to return within 2 hours to the same lengths of sides of roads on which that period of waiting began between the hours of 8.00am and 6.00pm, Monday to Saturday on the lengths of sides of roads as set out in Schedule 3 to this Order.
7. Save as provided in Articles 10 and 11 of this Order, no person except on the direction of a Police Constable in uniform or a Parking Attendant shall cause or permit any vehicle to wait for more than 1 hour or to return within 2 hours to the same length of side of road on which that period of waiting began between the hours of 8.00am and 6.00pm, Monday to Saturday on the length of side of road as set out in Schedule 4 to this Order.
8. Nothing in Article 6 and 7 of this Order shall render it unlawful to cause or permit a disabled person's vehicle which displays in the relevant position a disabled person's badge to wait on the lengths of sides of road referred to in the said Articles.
9. The prohibitions imposed by Article 6 of this Order shall not apply to the holder of a Residents Parking Permit.

10. Nothing in Article 4(2), 5, 6 and 7 shall render it unlawful to cause or permit any vehicle to wait on the lengths of roads specified therein for so long as may be necessary to enable: -
- (A) A person to board or alight from a vehicle;
 - (B) The vehicle, if it cannot conveniently be used for such purpose in any other road, to be used in connection with any of the following operations, namely: -
 - (i) Building, industrial or demolition operations;
 - (ii) The removal of any obstruction to traffic;
 - (iii) The laying, erection, alteration or repair in or on land adjacent to the said lengths of sides of road of any sewer or any main pipe or apparatus for the supply of gas, water or electricity or any telecommunications apparatus defined in the Telecommunications Act 1984;
 - (C) The vehicle, if it cannot conveniently be used for such purpose in any other road, to be used in the service of a Local Authority or a Water Authority in pursuance of statutory powers or duties;
 - (D) The vehicle to be used by a Universal Service Provider for the purpose of delivering or collecting postal packets;
 - (E) Public Service Vehicles operating a local service when waiting at an authorised bus stop to set down or pick up passengers, or to school buses;
 - (F) The vehicle to take in petrol, oil, water or air from any garage situated on or adjacent to the said length of road.
11. The prohibitions imposed by Articles 4(2), 5, 6 and 7 shall not apply to Police, Fire, Ambulance or other Emergency Service vehicles or to Local Authority vehicles when in pursuance of statutory duties or powers.

SCHEDULES

Schedule 1 – Proposed Goods Vehicle Loading Only, Monday – Saturday, 8am – 10am

1.1 Herbert Street, Pontardawe (South West Side)

From a point approximately 22 metres south east of its junction with Holly Street for a distance of approximately 24 metres in a south easterly direction.

**Schedule 2 – Proposed Disabled Badge Holders Only, Monday – Saturday,
10am – 6pm**

2.1 Herbert Street, Pontardawe (South West Side)

From a point approximately 22 metres south east of its junction with Holly Street for a distance of approximately 24 metres in a south easterly direction.

**Schedule 3 – Proposed Limited Waiting, Monday – Saturday, 8am – 6pm,
1 hour no return within 2 hours, Residents with Permits Exempt**

3.1 Herbert Street, Pontardawe (South West Side)

From a point approximately 65 metres south east of its junction with Holly Street for a distance of approximately 26 metres in a south easterly direction.

3.2 Herbert Street, Pontardawe (North East Side)

From a point approximately 64 metres south east of its junction with Holly Street for a distance of approximately 45 metres in a south easterly direction.

**Schedule 4 – Proposed Limited Waiting, Monday – Saturday, 8am – 6pm, 1 hour no
return within 2 hours**

4.1 Herbert Street, Pontardawe (North East Side)


From a point approximately 40 metres south east of its junction with Holly Street, for a distance of approximately 19 metres in a south easterly direction.

THE COMMON SEAL
OF THE COUNCIL
was hereunto affixed on the
18th day of May 2022
in the presence of: -

)
)
)
)
)

PROPER OFFICER



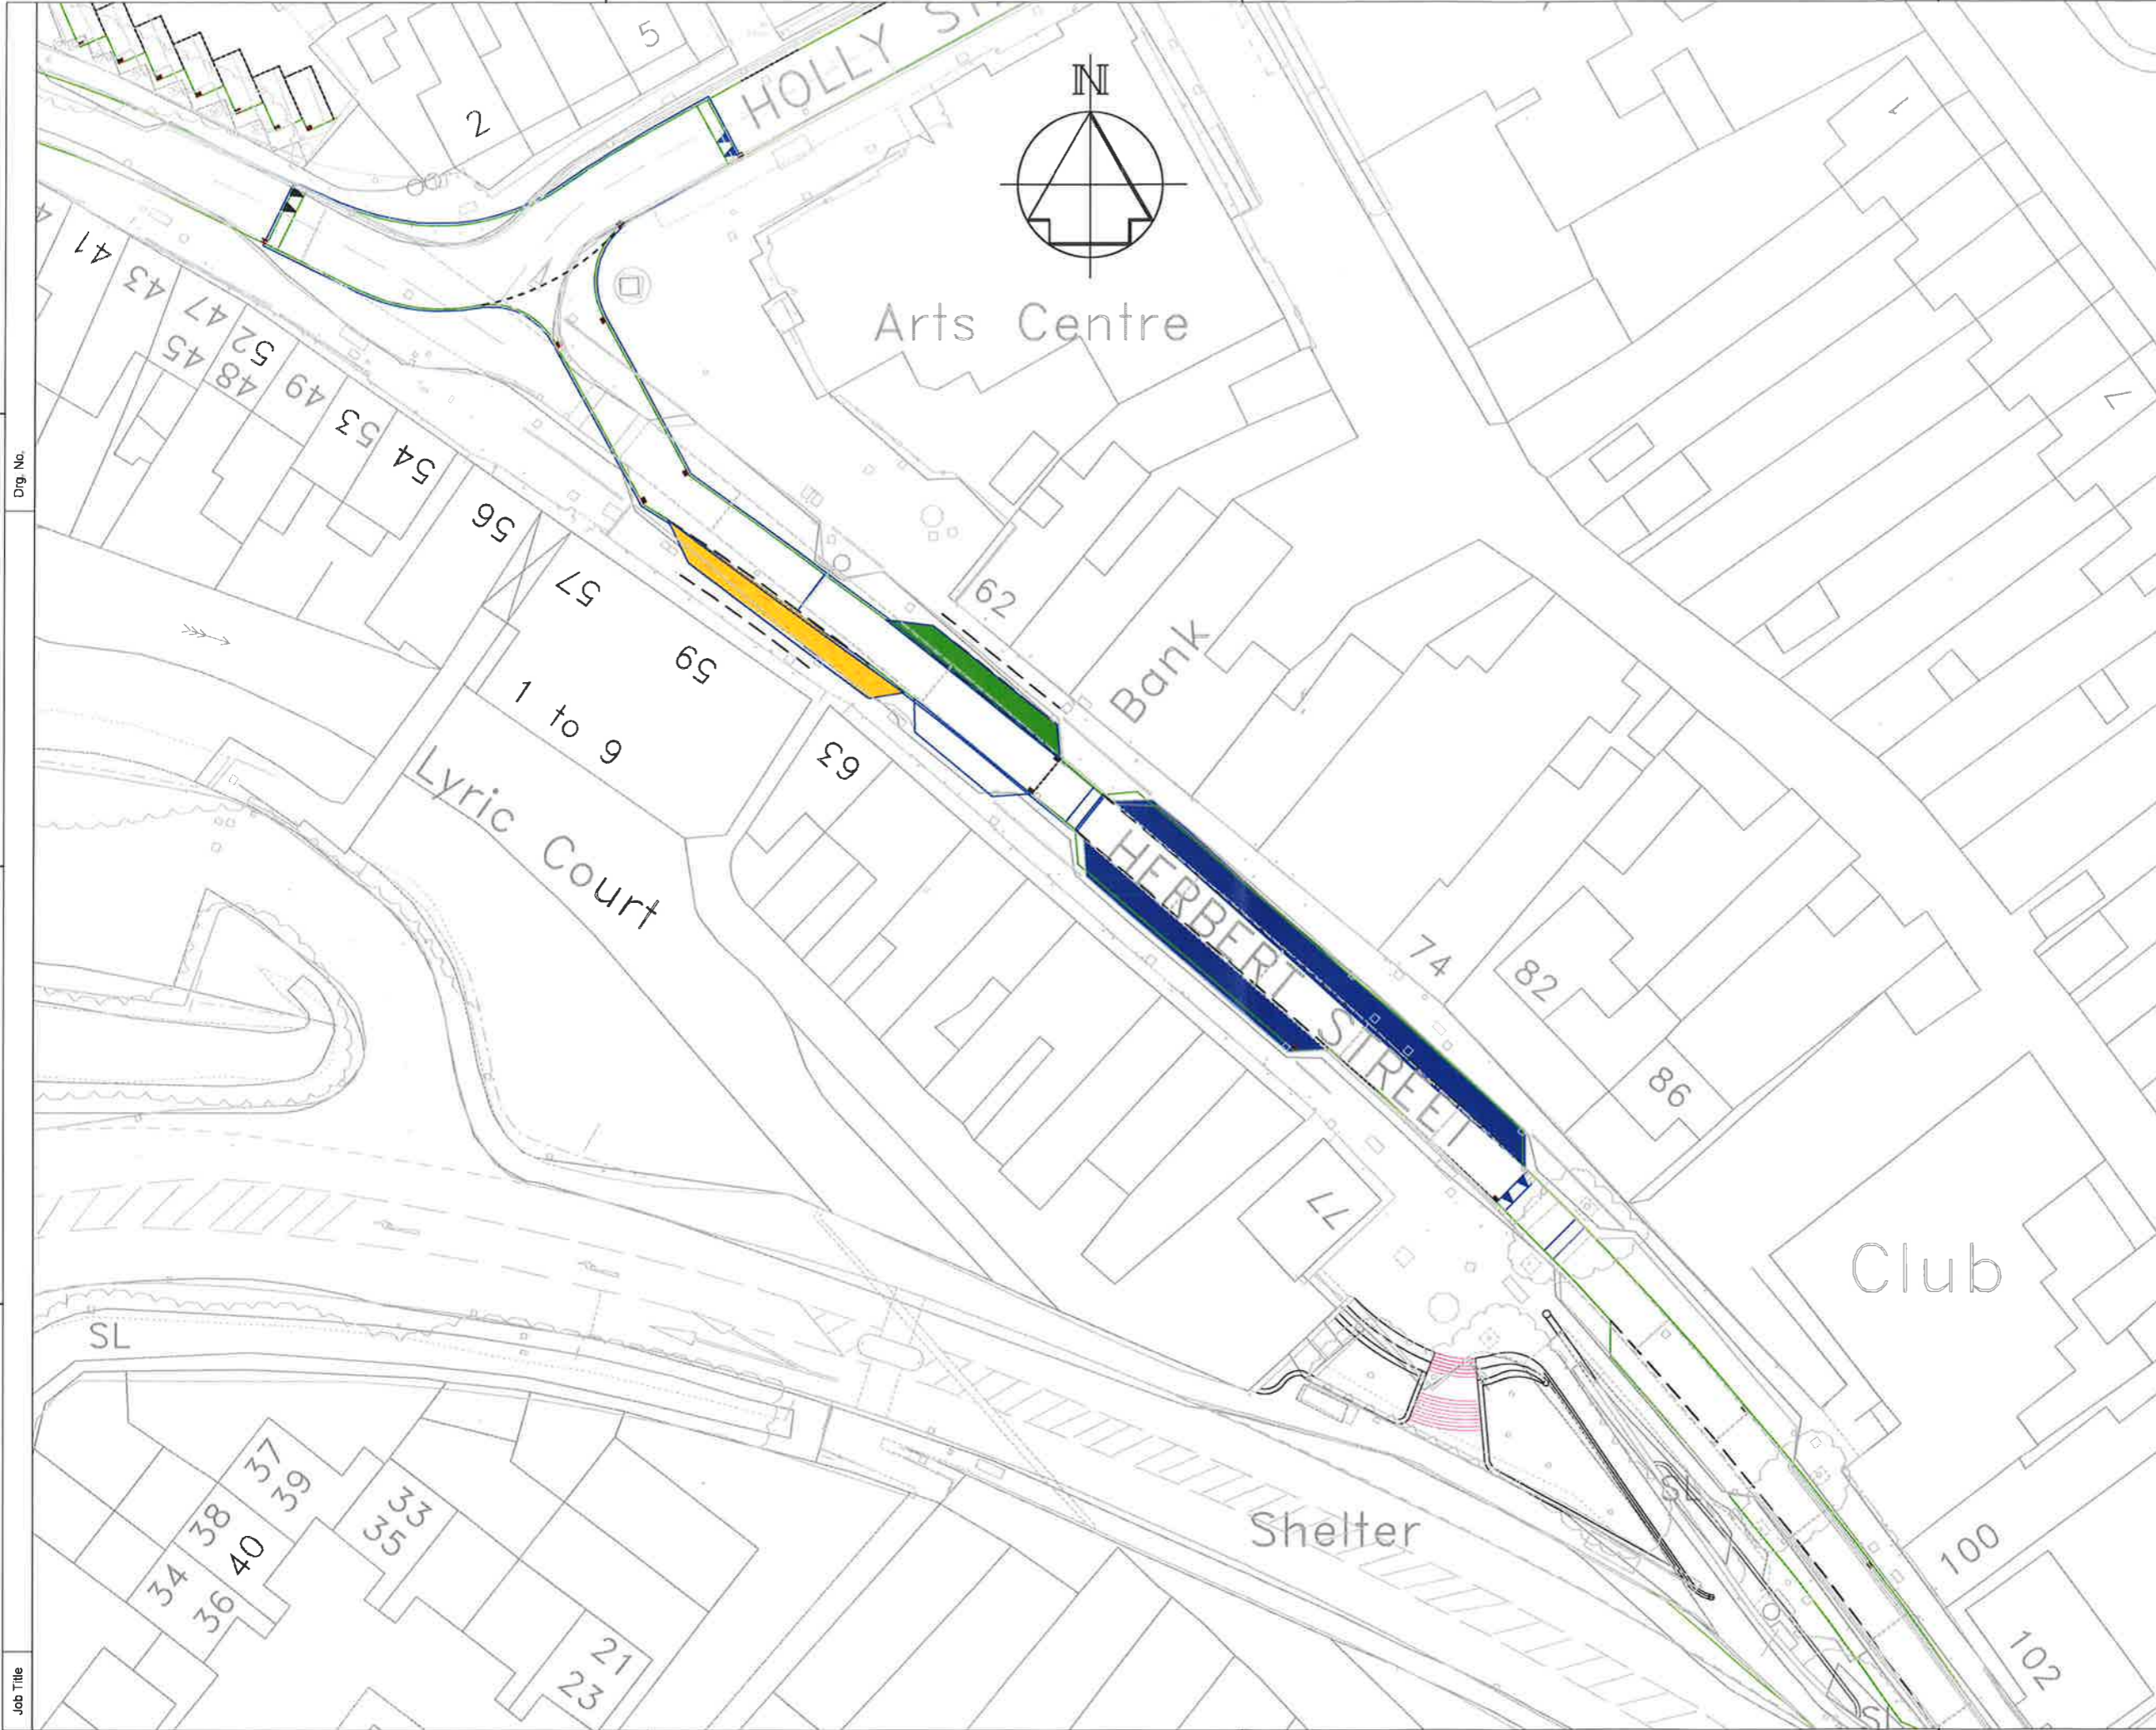

NOTES

1. All dimensions are in millimetres unless otherwise stated.

Key:-

	Goods Vehicle Loading Only Mon-Sat, 8am - 10am
	Proposed Disabled Bay Mon-Sat, 10am - 6pm & Proposed Limited Waiting Mon-Sat, 8am - 6pm, 1 hour no return within 2 hours Residents with Permits Exempt
	Proposed Limited Waiting Mon-Sat, 8am - 6pm, 1 hour no return within 2 hours

Rev	Details	Dr	Ch	Ap	Date
-----	---------	----	----	----	------

Client
M.P.E.A.

ENGINEERING AND TRANSPORT
NICOLA PEARCE BSC (Hons), Dip TP, MRTPI
DIRECTOR OF ENVIRONMENT AND REGENERATION
THE QUAYS, BRUNEL WAY
BAGLAN ENERGY PARK
NEATH SA11 2GG

Job Title
**Proposed Traffic Orders
Herbert Street
Pontardawe**

File No. TR25	Financial Code No. 26.007500.B054.266309
Drawn	Checked MCB Approved
Date Oct 20	Date Oct 20 Date Oct 20
Scales NTS	Status
Drawing No. C30200_herb_01	