

**NEATH PORT TALBOT COUNTY BOROUGH COUNCIL**  
**CYNGOR BWRDEISTREF SIROL CASTELL-NEDD PORT TALBOT**

**(SCUTARI ROW, TAIBACH)**  
**(PROHIBITION OF DRIVING) AND**  
**(PROHIBITION OF WAITING, LOADING AND UNLOADING AT ANY TIME)**  
**ORDER 2019**

The Neath Port Talbot County Borough Council in exercise of their powers under Sections 1 and 2 of the Road Traffic Regulation Act 1984 (hereinafter referred to as "the Act of 1984") and of all other powers them enabling and after consultation with the Chief Officer of Police in accordance with Part III of Schedule 9 of the Act of 1984 hereby make the following Order: -

1. This Order shall come into force on the 27<sup>th</sup> day of May 2019 and may be cited as the "Neath Port Talbot County Borough Council (Scutari Row, Taibach) (Prohibition of Driving) and (Prohibition of Waiting, Loading and Unloading At Any Time) Order 2019".
2. (1) In this Order –  
  
"Public Service Vehicle" shall have the same meaning as in Section 1 of the Public Passenger Vehicles Act 1981 and "local service" shall have the same meaning as in Section 1 of the Transport Act 1985;  
  
"Universal Providers" means those operators of postal services who are licensed to provide all or part of a Universal Postal Service under the provisions contained in the Postal Services Act 2000.  
  
"Refuse Vehicle" shall mean a refuse collection vehicle owned by or contracted to the Neath Port Talbot County Borough Council.  
  
(2) Except where otherwise stated, any reference in this Order to a numbered Article or Schedule is a reference to the Article or Schedule bearing that number in this Order.  
  
(3) The Interpretation Act 1978 shall apply for the interpretation of this Order as it applies for the Interpretation of an Act of Parliament.
3. No person shall cause or permit any vehicle to proceed to be driven across that length of road as set out in Schedule 1 of this Order.
4. Nothing in Article 3 of this Order shall apply to a Refuse Vehicle whilst engaged in refuse collection on behalf of the Neath Port Talbot County Borough Council.
5. Save as provided in Articles 6 and 7 of this Order, no person except on the direction of a Police Constable in uniform or a Parking Attendant shall cause or permit any vehicle to wait, load or unload at any time on the lengths of sides of roads set out in the Schedule 2 of this Order.

6. Nothing in Article 5 shall render it unlawful to cause or permit any vehicle to wait on the lengths of roads specified therein for so long as may be necessary to enable: -
- (A) A person to board or alight from a vehicle;
  - (B) The vehicle, if it cannot conveniently be used for such purpose in any other road, to be used in connection with any of the following operations, namely: -
    - (i) Building, industrial or demolition operations;
    - (ii) The removal of any obstruction to traffic;
    - (iii) The laying, erection, alteration or repair in or on land adjacent to the said lengths of sides of road of any sewer or any main pipe or apparatus for the supply of gas, water or electricity or any telecommunications apparatus defined in the Telecommunications Act 1984;
  - (C) The vehicle, if it cannot conveniently be used for such purpose in any other road, to be used in the service of a Local Authority or a Water Authority in pursuance of statutory powers or duties;
  - (D) The vehicle to be used by a Universal Service Provider for the purpose of delivering or collecting postal packets;
  - (E) Public Service Vehicles operating a local service when waiting at an authorised bus stop to set down or pick up passengers, or to school buses;
  - (F) The vehicle to take in petrol, oil, water or air from any garage situated on or adjacent to the said length of road.
7. The prohibitions imposed by Article 5 shall not apply to Police, Fire, Ambulance or other Emergency Service vehicles or to Local Authority vehicles when in pursuance of statutory duties or powers.

## **SCHEDULES**

### **Schedule 1 - Prohibition of Driving**

#### **1.1 Dyffryn Road, Taibach**

In a south easterly direction from Dyffryn Road onto Scutari Row.

#### **1.2 Scutari Row, Taibach**

In a north westerly direction from Scutari Row onto Dyffryn Road.

**Schedule 2 – Prohibition of Waiting, Loading & Unloading at any Time**

**2.1 Scutari Row (North East Side)**

From its junction with Dyffryn Road for a distance of approximately 12 metres in a south easterly direction.

**2.2 Scutari Row (South West Side)**

From its junction with Dyffryn Road for a distance of approximately 26 metres in a south easterly direction.

**2.3 Scutari Row (At Physical Closure to Dyffryn Road North West Side)**

From the southern kerbline of its junction with Dyffryn Road for a distance of approximately 8 metres in a north easterly direction.


THE COMMON SEAL )  
OF THE COUNCIL )  
was hereunto affixed on the )  
21<sup>st</sup> day of May 2019 )  
in the presence of: - )



**PROPER OFFICER**



C  
Drawing No. C98080.11  
Project  
PROHIBITION OF DRIVING ORDER - SCUTARI ROW, TAIBACH

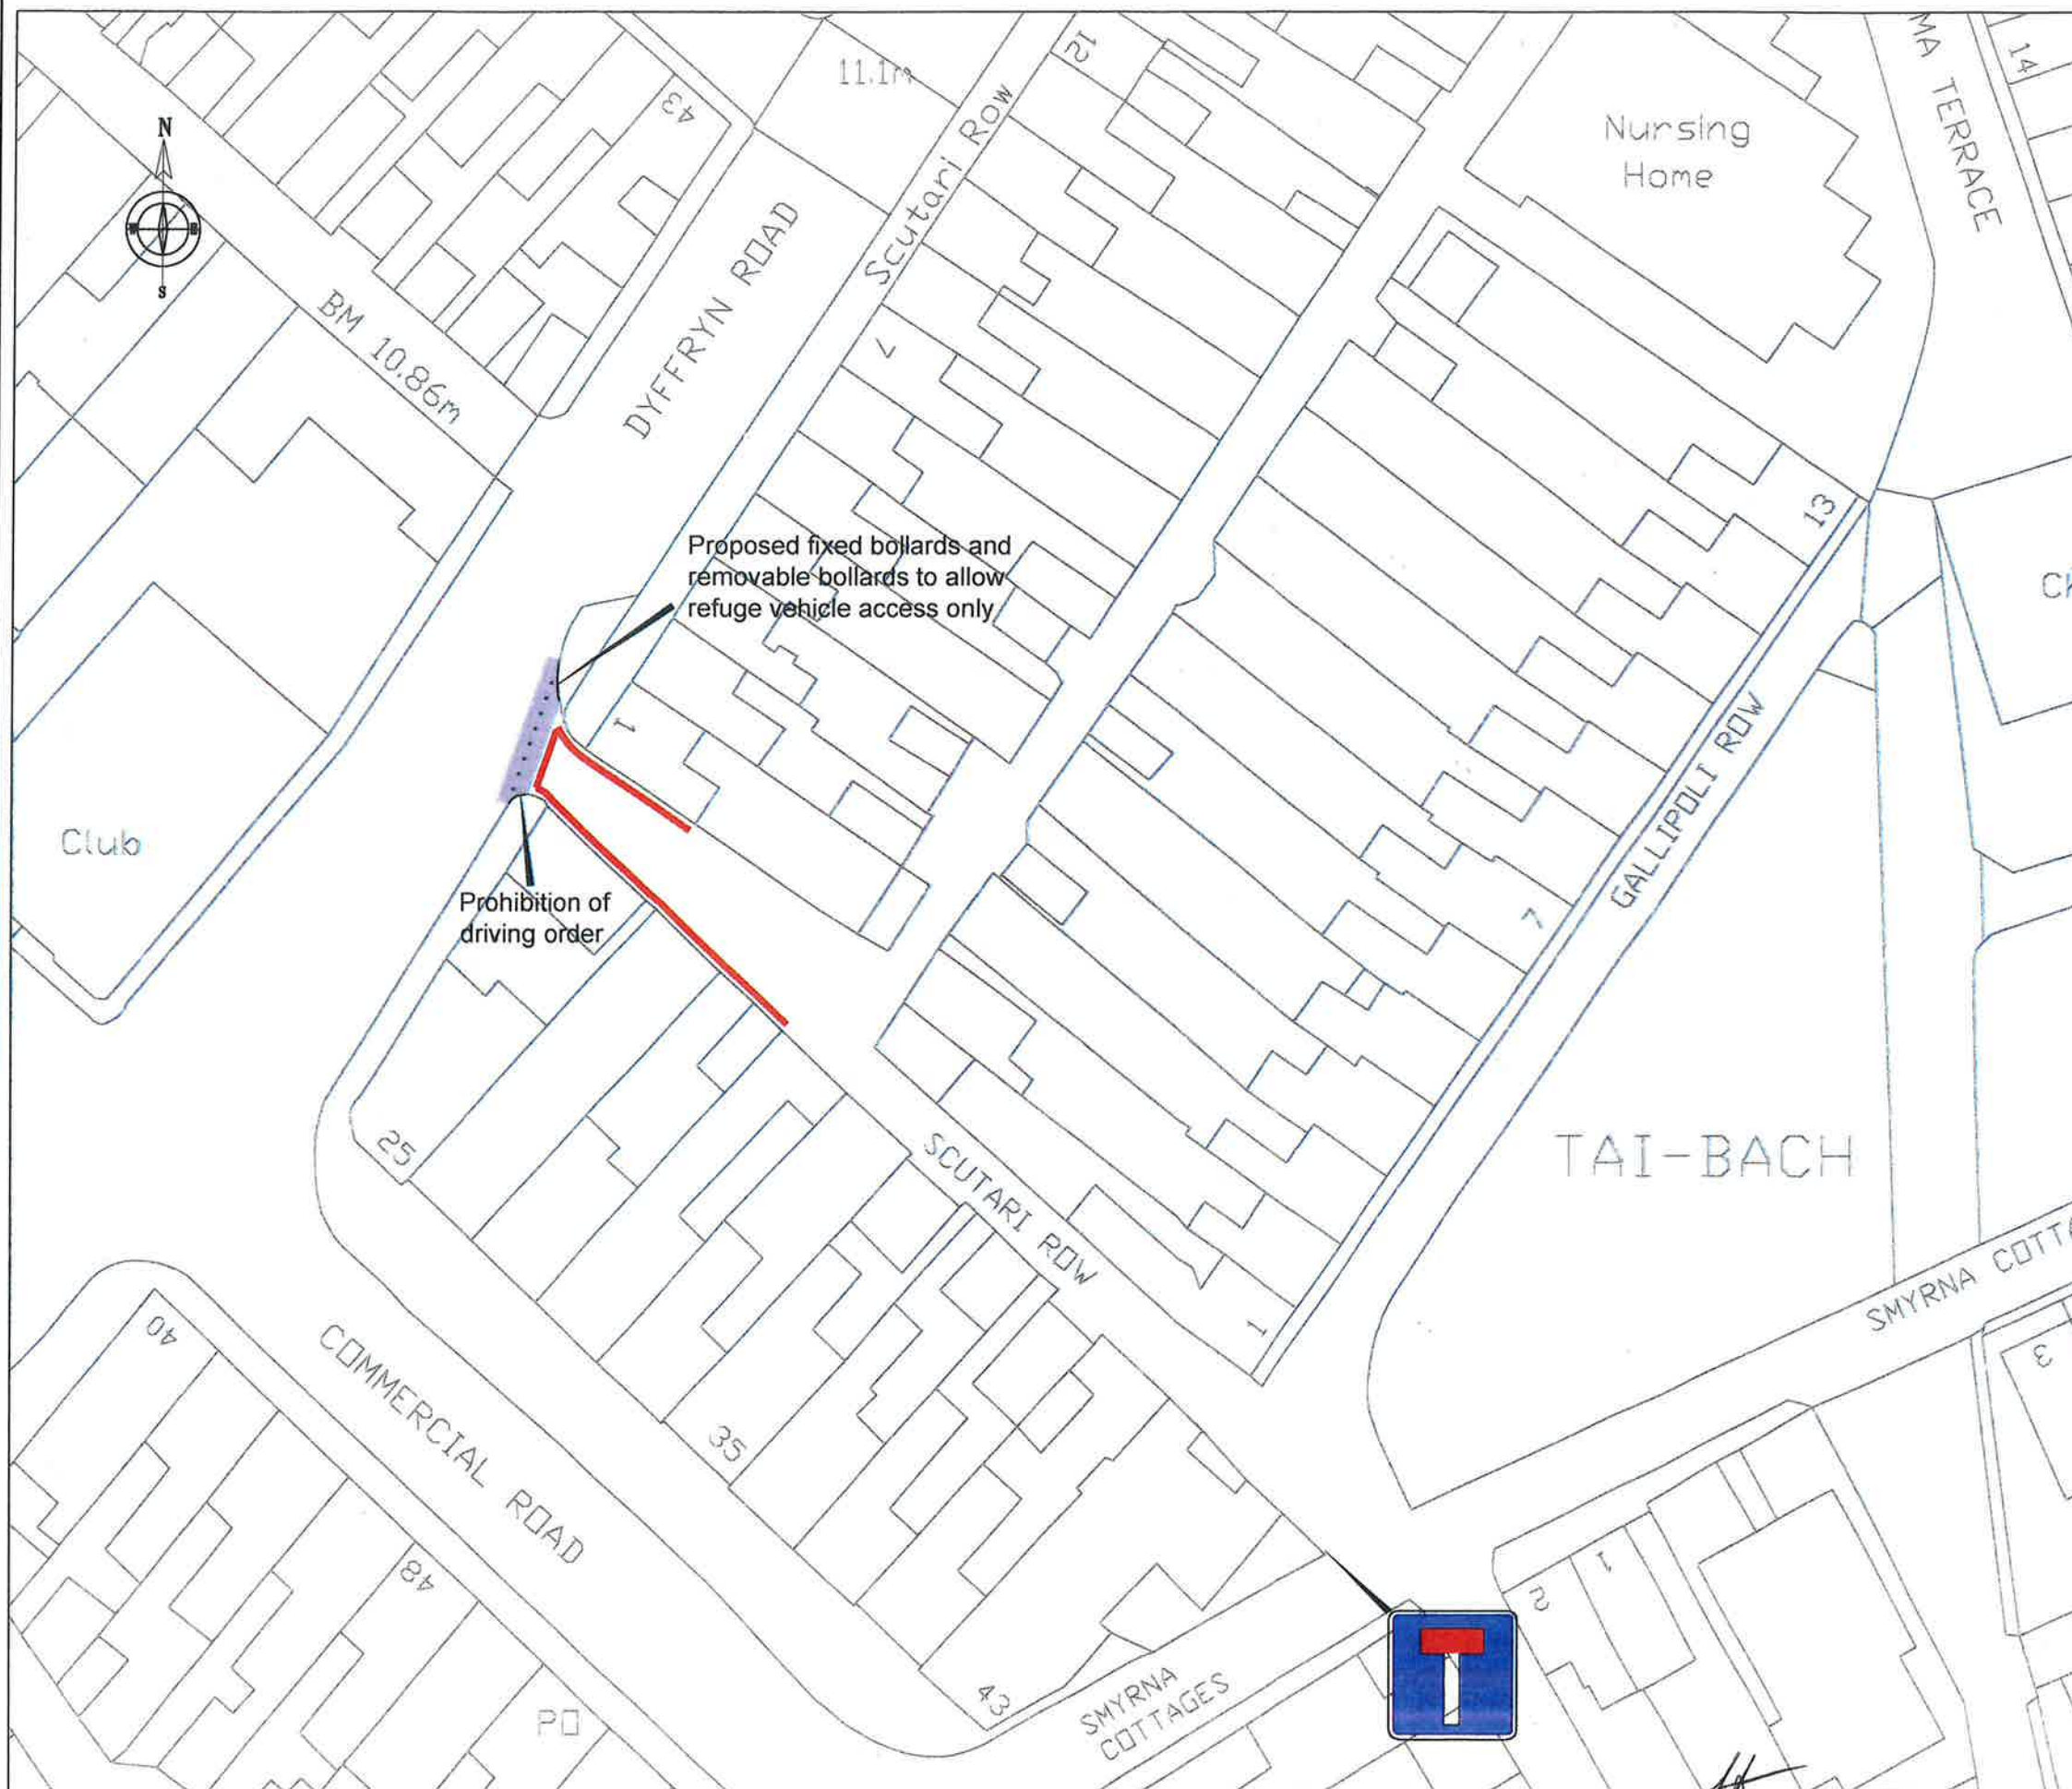

NOTES

A3

- 1 THIS IS A C.A.D. DRAWING AND SHOULD NOT BE AMENDED BY HAND.
- 2 All dimensions in millimetres unless otherwise stated.

KEY

Proposed No waiting, No loading at any time traffic order



Proposed location of prohibition of driving order

C	Dwg amended for TRO advertisement	JBK	MCB	HIH	Mar'18
B	Location of Bollards amended	CGD	MCB	HIH	Oct'17
A	Location of prohibition amended	JBK	MCB	HIH	Sep'17

Rev	Details	Dr	Ch	Ap	Date
-----	---------	----	----	----	------

Client

Neath Port Talbot  
Castell-nedd Port Talbot  
County Borough Council Cymwr Bwrdeistref Sirol  
ENGINEERING AND TRANSPORT

GARETH NUTT  
CORPORATE DIRECTOR OF ENVIRONMENT  
THE QUAYS, BRUNEL WAY  
BAGLAN ENERGY PARK  
NEATH SA11 2GG

Project  
PROHIBITION OF DRIVING ORDER,  
SCUTARI ROW,  
TAIBACH

File No.	Financial Code No.				
Drawn	JBK	Checked	MCB	Approved	HIH
Date	Jul'17	Date	Jul'17	Date	Jul'17
Scales	1 : 500 @ A3				
Drawing No.	C98080.11				C

PROPER OFFICER