

NEATH PORT TALBOT COUNTY BOROUGH COUNCIL
CYNGOR BWRDEISTREF SIROL CASTELL-NEDD PORT TALBOT

(SIRIUS DRIVE, BAGLAN)
(PROHIBITION OF WAITING, LOADING AND
UNLOADING AT ANY TIME)

ORDER 2022

The Neath Port Talbot County Borough Council in exercise of their powers under Sections 1 and 2 of the Road Traffic Regulation Act 1984 (hereinafter referred to as “the Act of 1984”) and of all other powers them enabling and after consultation with the Chief Officer of Police in accordance with Part III of Schedule 9 of the Act of 1984 hereby make the following Order: -

1. This Order shall come into force on the 15th day of February 2022 and may be cited as the “Neath Port Talbot County Borough Council (Sirius Drive, Baglan) (Prohibition of Waiting, Loading and Unloading At Any Time) Order 2022”.
2. (1) In this Order –

“Public Service Vehicle” shall have the same meaning as in Section 1 of the Public Passenger Vehicles Act 1981 and “local service” shall have the same meaning as in Section 1 of the Transport Act 1985;

“Universal Providers” means those operators of postal services who are licensed to provide all or part of a Universal Postal Service under the provisions contained in the Postal Services Act 2000.

(2) Except where otherwise stated, any reference in this Order to a numbered Article or Schedule is a reference to the Article or Schedule bearing that number in this Order.

(3) The Interpretation Act 1978 shall apply for the interpretation of this Order as it applies for the Interpretation of an Act of Parliament.
- 3 Save as provided in Articles 4 and 5 of this Order, no person except on the direction of a Police Constable in uniform or a Parking Attendant shall cause or permit any vehicle to wait, load or unload at any time on the lengths of sides of roads set out in the Schedule of this Order.

4. Nothing in Article 3 shall render it unlawful to cause or permit any vehicle to wait on the lengths of roads specified therein for so long as may be necessary to enable: -
- (A) A person to board or alight from a vehicle;
 - (B) The vehicle, if it cannot conveniently be used for such purpose in any other road, to be used in connection with any of the following operations, namely: -
 - (i) Building, industrial or demolition operations;
 - (ii) The removal of any obstruction to traffic;
 - (iii) The laying, erection, alteration or repair in or on land adjacent to the said lengths of sides of road of any sewer or any main pipe or apparatus for the supply of gas, water or electricity or any telecommunications apparatus defined in the Telecommunications Act 1984;
 - (C) The vehicle, if it cannot conveniently be used for such purpose in any other road, to be used in the service of a Local Authority or a Water Authority in pursuance of statutory powers or duties;
 - (D) The vehicle to be used by a Universal Service Provider for the purpose of delivering or collecting postal packets;
 - (E) Public Service Vehicles operating a local service when waiting at an authorised bus stop to set down or pick up passengers, or to school buses;
 - (F) The vehicle to take in petrol, oil, water or air from any garage situated on or adjacent to the said length of road.
5. The prohibitions imposed by Article 3 shall not apply to Police, Fire, Ambulance or other Emergency Service vehicles or to Local Authority vehicles when in pursuance of statutory duties or powers.

SCHEDULE

Prohibition of Waiting, Loading and Unloading at Any Time

1.1 Sirius Drive, Baglan (North West Side)

From a point approximately 209 metres south west of its junction with the north western kerblines of Central Avenue to a point approximately 7 metres south east thereof, a distance of approximately 7 metres in a south easterly direction

For clarification this includes the gated cul-de-sac end at the south western end of Sirius Drive


THE COMMON SEAL of)
THE COUNCIL was hereunto)
affixed on this 8th day of)
February 2022 in the presence of: -)




M. C. R. [Signature]

PROPER OFFICER

THIS IS A C.A.D. PRODUCED DRAWING AND SHOULD NOT BE AMENDED BY HAND.

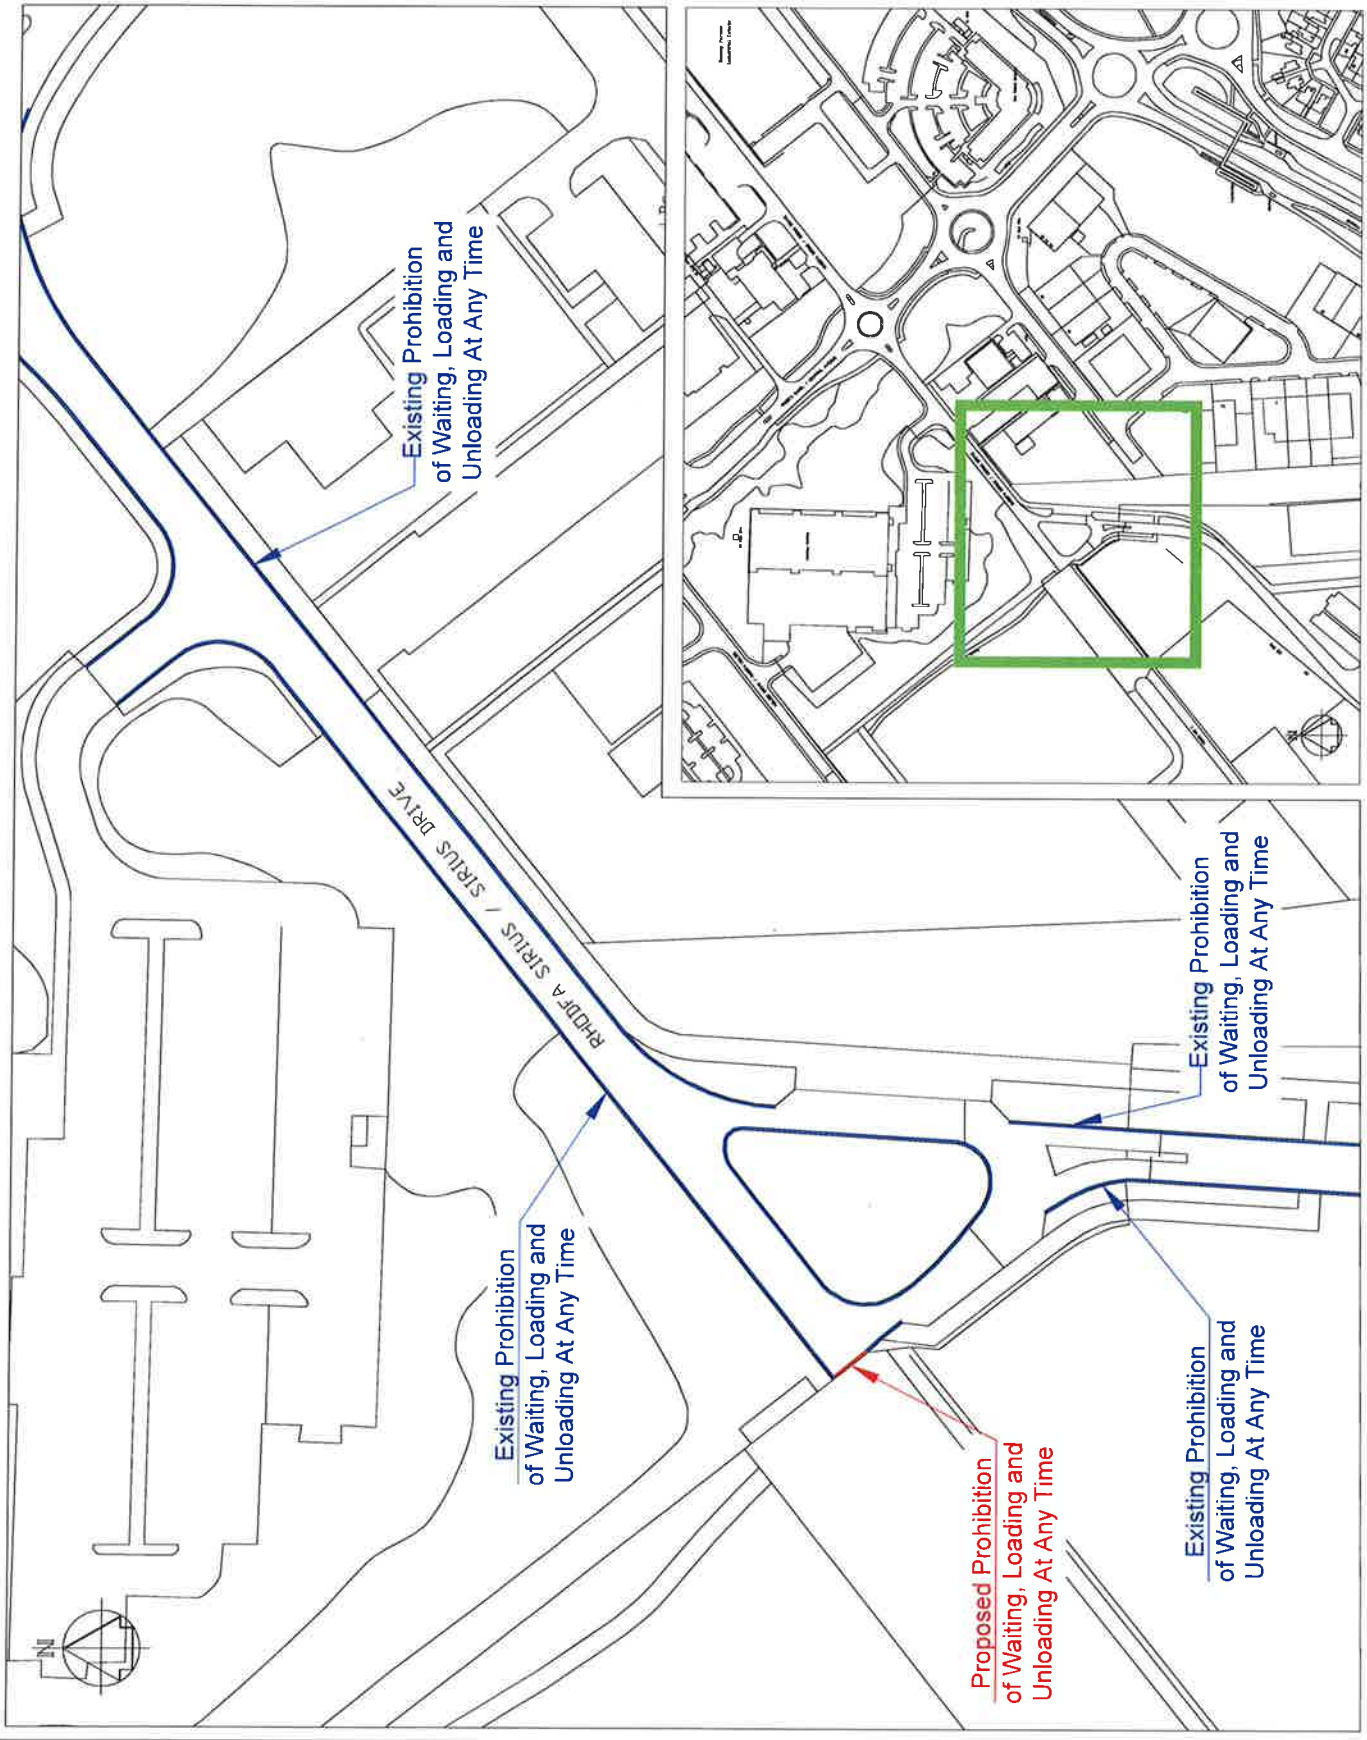

PROPOSED TRAFFIC REGULATION ORDER LAYOUT - SCALE 1:500

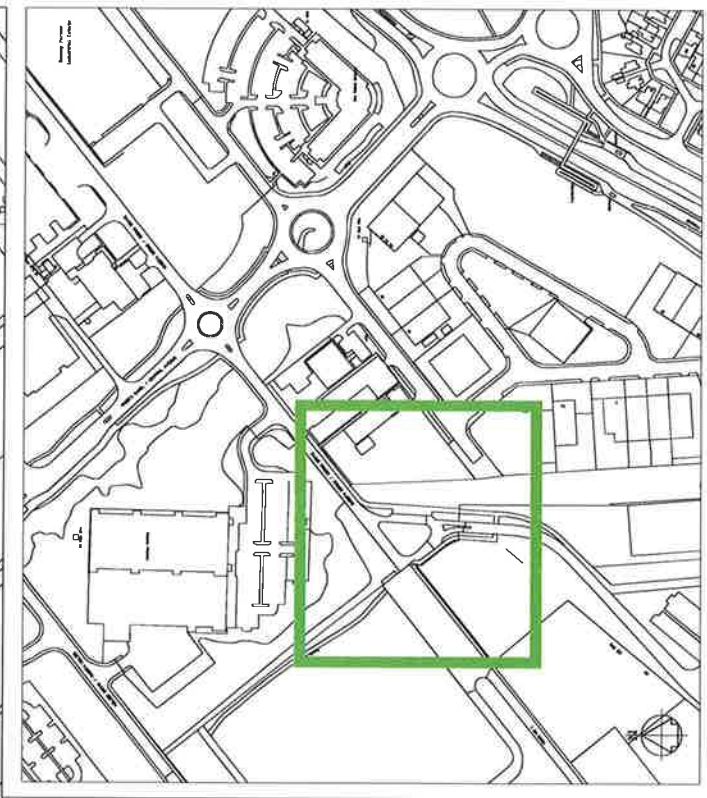

SITE LOCATION - SCALE 1:2500

- NOTES**
- All dimensions are in millimetres unless otherwise stated.
- KEY:-**
- Proposed Prohibition of Waiting, Loading and Unloading At Any Time
 - Existing Prohibition of Waiting, Loading and Unloading At Any Time

'APPENDIX A'

No	Revised	D	Ch	By	Date



UNIVERSITY OF SOUTH WALES
 TRANSPORT PLANNING AND ENGINEERING DEPARTMENT
 COLLEGE OF ENVIRONMENT AND DESIGN
 100, PLYMOUTH DRIVE, NEWCASTLE, SOUTH WALES, NP23 5STG

SIRIUS DRIVE, BAGLAN
 PROPOSED TRAFFIC REGULATION ORDER
 2021/22

File No	Project Code No	200 243898 0025
Drawn	Checked	Approved
Date	Date	Date
NOV/21	NOV/21	NOV/21
Scale	As Detailed	Sheet
Drawn No	R1031A_001_SD_TRO	