

NEATH PORT TALBOT COUNTY BOROUGH COUNCIL
CYNGOR BWRDEISTREF SIROL CASTELL-NEDD PORT TALBOT

WATER STREET, NEATH
(REVOCATION) AND (PROHIBITION OF WAITING, LOADING
OR UNLOADING AT ANY TIME)

ORDER 2019

The Neath Port Talbot County Borough Council in exercise of its powers under Sections 1, 2 and Part IV of Schedule 9 of the Road Traffic Regulation Act 1984 (hereinafter referred to as “the Act of 1984”) and of all other powers them enabling and after consultation with the Chief Officer of Police in accordance with Part III of Schedule 9 of the Act of 1984 hereby make the following Order:-

1. This Order shall come into operation on them 19th day of August 2019 and may be cited as the “Neath Port Talbot County Borough Council (Water Street, Neath) (Revocation) and (Prohibition of Waiting, Loading or Unloading at Any Time) Order 2019”.
2. (1) In this Order –

“Public Service Vehicle” shall have the same meaning as in Section 1 of the Public Passenger Vehicles Act 1981 and “local service” shall have the same meaning as in Section 1 of the Transport Act 1985;

“Universal Providers” means those operators of postal services who are licensed to provide all or part of a Universal Postal Service under the provisions contained in the Postal Services Act 2000.

“Bus” means a motor vehicle constructed or adapted to carry more than 8 passengers (exclusive of the driver) and Public Service Vehicles not so constructed or adapted for the provision of local services.

(2) Except where otherwise stated, any reference in this Order to a numbered Article or Schedule is a reference to the Article or Schedule bearing that number in this Order.

(3) The Interpretation Act 1978 shall apply for the interpretation of this Order as it applies for the Interpretation of an Act of Parliament.
3. Any existing Orders are hereby revoked only in so far as they relate to the side of length of road as set out in the Schedule of this Order.
4. Save as provided in Articles 5, 6 and 7 of this Order, no person except on the direction of a Police Constable in uniform or a Parking Attendant shall cause or permit any vehicle to wait, load or unload at any time on the length of side of road set out in the Schedule of this Order.
5. Nothing in Article 4 shall render it unlawful to cause or permit any vehicle to wait on the length and side of road specified therein for so long as may be necessary to enable: -
 - (A) A person to board or alight from a vehicle;

- (B) The vehicle, if it cannot conveniently be used for such purpose in any other road, to be used in connection with any of the following operations, namely: -
 - (i) Building, industrial or demolition operations;
 - (ii) The removal of any obstruction to traffic;
 - (iii) The laying, erection, alteration or repair in or on land adjacent to the said lengths of sides of road of any sewer or any main pipe or apparatus for the supply of gas, water or electricity or any telecommunications apparatus defined in the Telecommunications Act 1984;
 - (C) The vehicle, if it cannot conveniently be used for such purpose in any other road, to be used in the service of a Local Authority or a Water Authority in pursuance of statutory powers or duties;
 - (D) The vehicle to be used by a Universal Service Provider for the purpose of delivering or collecting postal packets;
 - (E) Public Service Vehicles operating a local service when waiting at an authorised bus stop to set down or pick up passengers, or to school buses;
 - (F) The vehicle to take in petrol, oil, water or air from any garage situated on or adjacent to the said length of road.
6. The prohibitions imposed by Article 4 shall not apply to Police, Fire, Ambulance or other Emergency Service vehicles or to Local Authority vehicles when in pursuance of statutory duties or powers.
7. Nothing in Article 4 of this Order shall apply to Buses stopping on the side and length of road referred to in that Article between the hours of 9am to 10am and 2.30pm to 3.30pm Monday to Friday.

SCHEDULE

Prohibition of Waiting, Loading or Unloading at Any Time except buses 9am to 10am and 2.30pm to 3.30pm Monday to Friday.

Water Street, Neath (South West Side)

From a point approximately 46 metres in a north westerly direction from its junction with St David's Street for a distance of approximately 28 metres in a north westerly direction.


**THE COMMON SEAL
OF THE COUNCIL
was hereunto affixed on the
14th day of August 2019
in the presence of: -**

)
)
)
)
)

Michael Sherrin

PROPER OFFICER



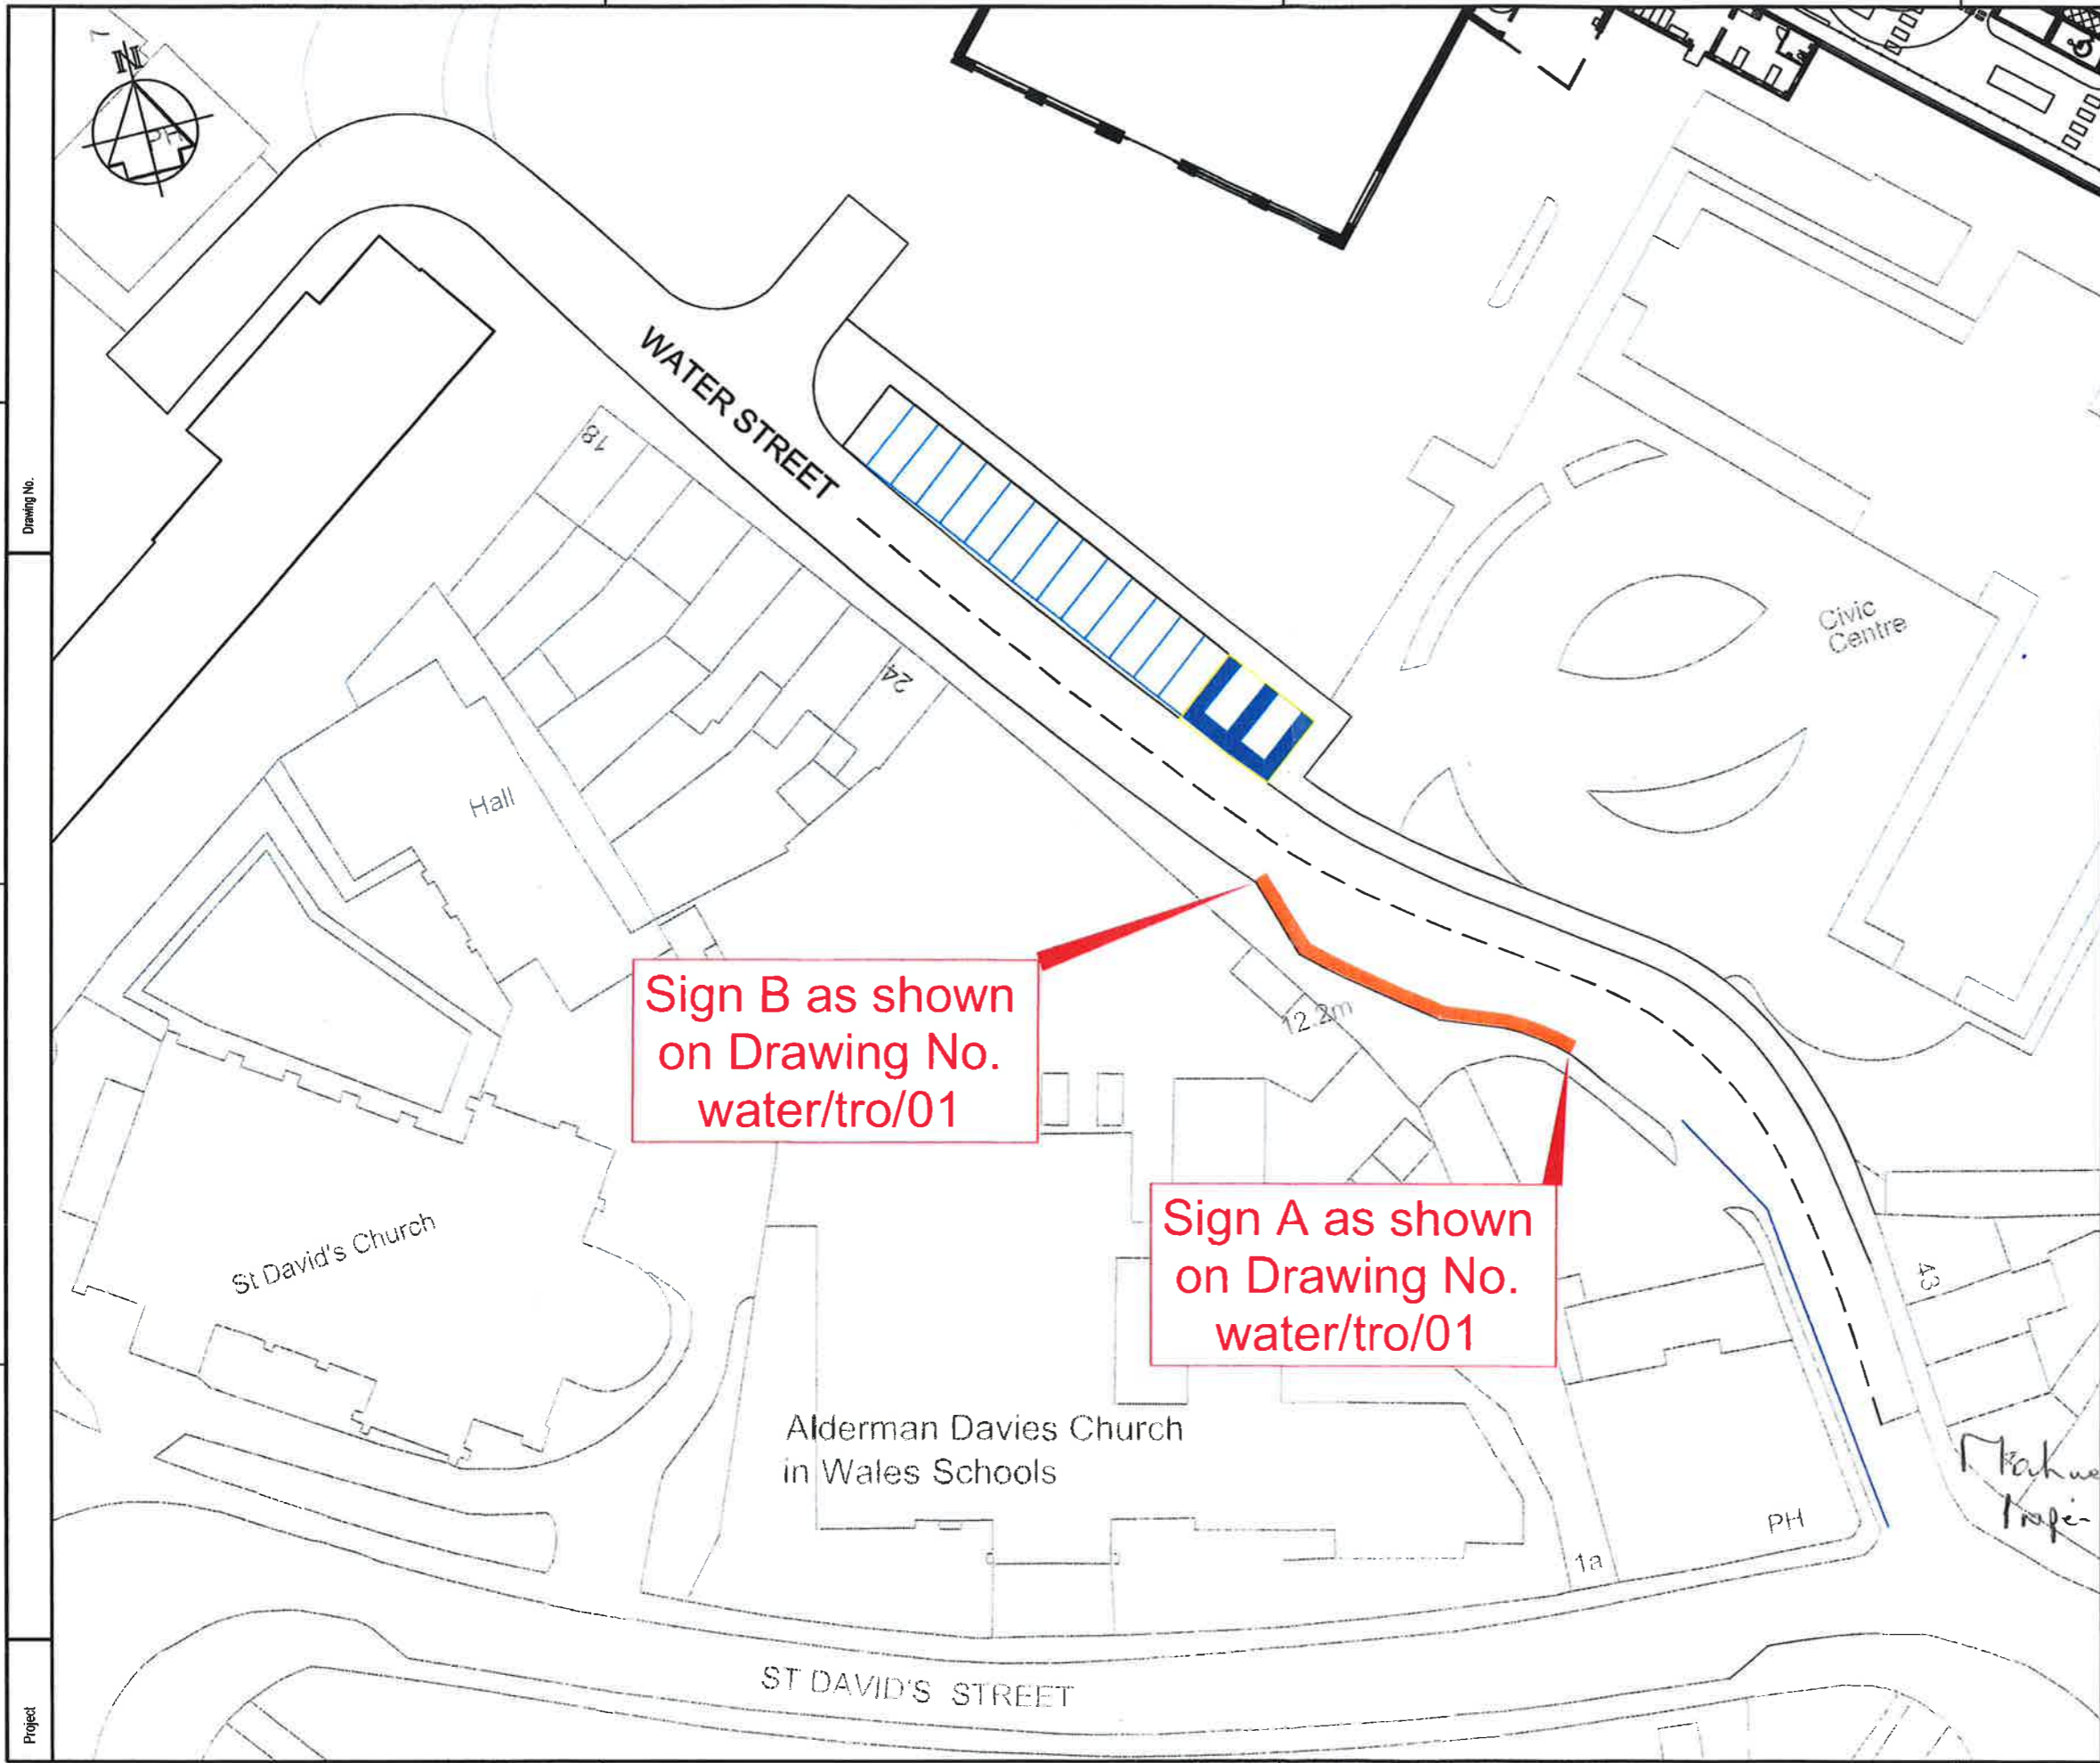

Sign B as shown
on Drawing No.
water/tro/01

Sign A as shown
on Drawing No.
water/tro/01

NOTES

A3

- 1 THIS IS A C.A.D. DRAWING AND SHOULD NOT BE AMENDED BY HAND.
- 2 All dimensions in millimetres unless otherwise stated.

This drawing is to be read in conjunction with Drawing No. - water/tro/01

WELSH GOVERNMENT
TRANSPORT
NO: *9A964984-001/19*

Rev	Details	Dr	Ch	Ap	Date

Client

PROPER OFFICER

Neath Port Talbot
Castell-nedd Port Talbot
ENGINEERING AND TRANSPORT
GARETH NUTT
CORPORATE DIRECTOR OF ENVIRONMENT
THE QUAYS, BRUNEL WAY
BAGLAN ENERGY PARK
NEATH SA11 2GG

Project
Proposed Traffic Order
Water Street
Neath
Michael Shaw
Proper Officer

File No. TR25 Financial Code No.

Drawn	Checked	Approved	HIH
<i>JD</i>	MCB		

Date Dec 18 Date Dec 18 Date Dec 18

Scales **1 : 500 @ A3**
Drawing No. **water/tro/02**

Drawing No.

Project

Sign A



Scheme Ref.	Water Street, Neath		
Sign Ref.	wsn1	x-height	20.0
Letter colour	BLACK	SIGN FACE	
Background	AS SHOWN	Width	355mm
Border	BLACK	Height	900mm
Material	Class RA1 (12899-1:2007)	Area	0.32m ²

Sign B




Scheme Ref.	Water Street, Neath		
Sign Ref.	wsn2	x-height	20.0
Letter colour	BLACK	SIGN FACE	
Background	AS SHOWN	Width	355mm
Border	BLACK	Height	900mm
Material	Class RA1 (12899-1:2007)	Area	0.32m ²

WELSH GOVERNMENT

TRANSPORT

NO: 9A964984-02/19

This drawing is to be read in conjunction with Drawing No. - water/tro/02

Project Proposed Signs Water Street Neath		O/S Ref.	ENGINEERING AND TRANSPORT GARETH NUTT CORPORATE DIRECTOR OF ENVIRONMENT THE QUAYS, BRUNEL WAY BAGLAN ENERGY PARK NEATH SA11 2GG	Drawn	<i>JCD</i>	Checked	MCB	Approved	HIH
		File No. TR25		Date	Dec 18	Date	Dec 18	Date	Dec 18
		Financial Code No.		Scales	N/A				
				Drawing No.	water/tro/01				