

NEATH PORT TALBOT COUNTY BOROUGH COUNCIL
CYNGOR BWRDEISTREF SIROL CASTELL-NEDD PORT TALBOT

(A4109 BRYNHYFRYD TERRACE, HEOL Y FELIN, MARY STREET,
HEOL HEDDWCH AND MARIGOLD PLACE, SEVEN SISTERS)
(PROHIBITION OF WAITING AT ANY TIME)

ORDER 2019

The Neath Port Talbot County Borough Council in exercise of their powers under Sections 1 and 2 of the Road Traffic Regulation Act 1984 (hereinafter referred to as "the Act of 1984") and of all other powers them enabling and after consultation with the Chief Officer of Police in accordance with Part III of Schedule 9 of the Act of 1984 hereby make the following Order:-

1. This Order shall come into operation on the 1st day of February 2019 and may be cited as the "Neath Port Talbot County Borough Council (A4109 Brynhyfryd Terrace, Heol Y Felin, Mary Street, Heol Heddwch and Marigold Place, Seven Sisters) (Prohibition of Waiting At Any Time) Order 2019".

2. (1) In this Order –

“Disabled Person’s Vehicle” has the same meaning as in The Local Authorities’ Traffic Orders (Exemptions for Disabled Persons) (Wales) (Amended) Regulations 2000;

“Disabled Persons Badge” has the same meaning as in The Disabled Persons (Badges for Motor Vehicles) (Wales) (Amended) Regulations 2000;

“Parking Disc” means a parking disc issued by a Local Authority, capable of showing the quarter hour period during which a period of waiting begins;

“Relevant Position” has the same meaning as in The Disabled Persons (Badges for Motor Vehicles) (Wales) (Amended) Regulations 2000;

“Public Services Vehicle” shall have the same meaning as in Section 1 of the Public Passenger Vehicles Act 1981 and “local service” shall have the same meaning as in Section 1 of the Transport Act 1985;

“Universal Service Providers” means those operators of postal services who are licensed to provide all or part of a Universal Postal Service under the provisions contained in the Postal Services Act 2000.

(2) Except where otherwise stated, any reference in this Order to a numbered Article or Schedule is a reference to the Article or Schedule bearing that number in this Order.

(3) The Interpretation Act 1978 shall apply for the interpretation of this Order as it applies for the Interpretation of an Act of Parliament.

3. Save as provided in Articles 4, 5, 6 and 7 of this Order no person except on the direction of a Police Constable in uniform or of a Parking Attendant shall cause or permit any vehicle to wait at any time on the lengths of sides of roads as set out in the Schedule to this Order.
4. Nothing in Article 3 of this Order shall render it unlawful to cause or permit a Disabled Person's Vehicle which displays in the relevant position a Disabled Person's Badge and a parking disc (on which the driver, or other person in charge of the vehicle, has marked the time at which the period of waiting began) to wait on the lengths of sides of roads referred to in the Article for a period not exceeding 3 hours (not being a period separated by an interval of less than 1 hour from a previous period of waiting by the same vehicle on the same length of side of road on which that vehicle had previously been waiting).
5. Nothing in Article 3 of this Order shall render it unlawful to cause or permit any vehicle to wait on the lengths of sides of roads specified therein for so long as may be necessary to enable: -
 - (A) A person to board or alight from a vehicle;
 - (B) The vehicle, if it cannot conveniently be used for such purpose in any other road, to be used in connection with any of the following operations, namely: -
 - (i) Building, industrial or demolition operations;
 - (ii) The removal of any obstruction to traffic;
 - (iii) The laying, erection, alteration or repair in or on land adjacent to the said lengths of sides of road of any sewer or any main pipe or apparatus for the supply of gas, water or electricity or any telecommunications apparatus defined in the Telecommunications Act 1984;
 - (C) The vehicle, if it cannot conveniently be used for such purpose in any other road, to be used in the service of a Local Authority or a Water Authority in pursuance of statutory powers or duties;
 - (D) The vehicle to be used by a Universal Service Provider for the purpose of delivering or collecting postal packets;
 - (E) Public Services Vehicles operating a local service when waiting at an authorised bus stop to set down or pick up passengers, or to school buses;
 - (F) The vehicle to take in petrol, oil, water or air from any garage situated on or adjacent to the said length of road.
6. Nothing in Article 3 of this Order shall render it unlawful to cause or permit any vehicle to wait on the lengths of sides of roads specified therein for so long as may be necessary to enable goods to be loaded and unloaded from the vehicle.
7. The prohibitions imposed by Article 3 of this Order shall not apply to Police, Fire, Ambulance or other Emergency Service vehicles or to Local Authority vehicles when in pursuance of statutory duties or powers.

SCHEDULE

Prohibition of Waiting At Any Time

- 1.1 A4109 Brynhyfryd Terrace (South East Side)**
From the south western kerbline of its junction with Heol Heddwch for a distance of approximately 15 metres in a south westerly direction.
- 1.2 A4109 Brynhyfryd Terrace (South East Side)**
From the north eastern kerbline of its junction with Heol Heddwch for a distance of approximately 15 metres in a north easterly direction.
- 1.3 Heol Heddwch (Both Sides)**
From its junction with Brynhyfryd Terrace for a distance of approximately 10 metres in a south easterly direction.
- 1.4 A4109 Heol Y Felin (South East Side)**
From the south western kerbline of its junction with Marigold Place for a distance of approximately 14 metres in a south westerly direction.
- 1.5 A4109 Mary Street (South East Side)**
From the North Eastern kerbline of its junction with Marigold Place for a distance of approximately 14 metres in a north easterly direction.
- 1.6 Marigold Place (Both Sides)**
From its junction with Heol y Felin/Mary Street for a distance of approximately 10 metres in a south easterly direction.

THE COMMON SEAL)
OF THE COUNCIL)
was hereunto affixed on the)
24th day of January 2019)
in the presence of: -)





PROPER OFFICER


- 1 THIS IS A C.A.D. DRAWING AND SHOULD NOT BE AMENDED BY HAND.
- 2 All dimensions in millimetres unless otherwise stated.

KEY

- Proposed No waiting at any time traffic order
- Existing bus Stop

Rev	Details	Dr	Ch	Ap	Date

Client

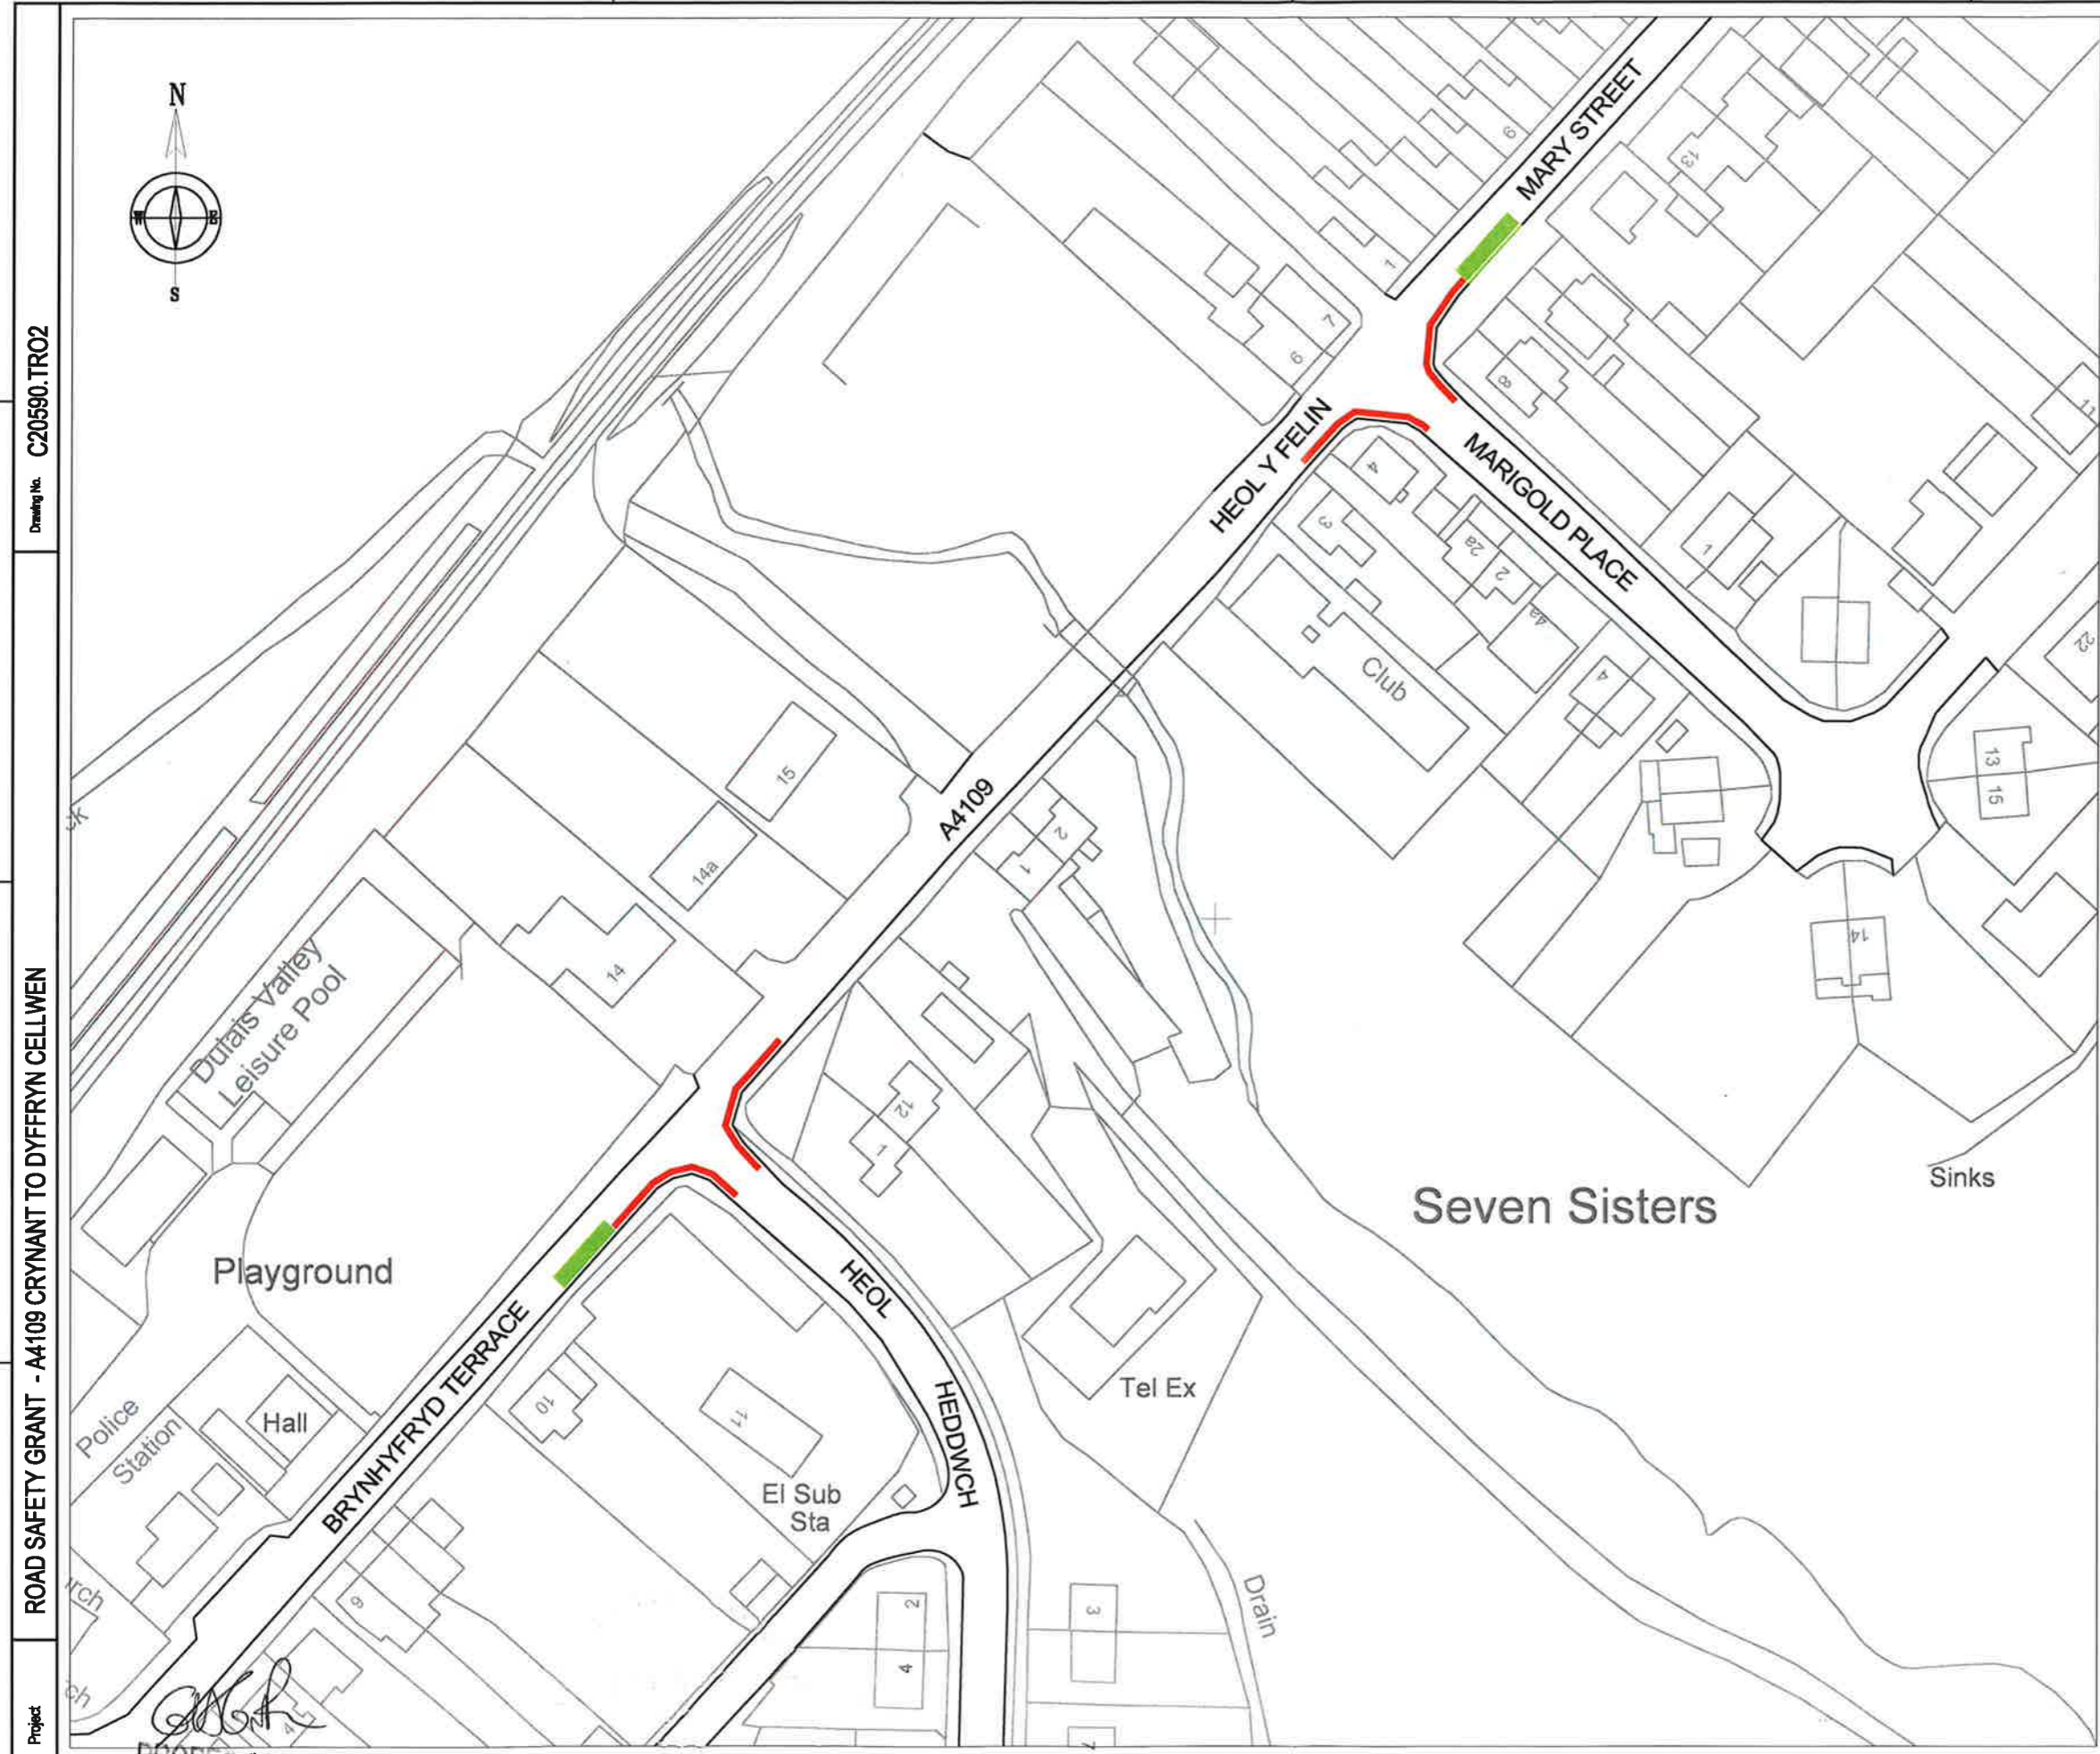

Neath Port Talbot
Castell-nedd Port Talbot
County Borough Council / Cynor Ibwrddeistref Seol
 ENGINEERING AND TRANSPORT

 GARETH NUTT
 CORPORATE DIRECTOR OF ENVIRONMENT
 THE QUAYS, BRUNEL WAY
 BAGLAN ENERGY PARK
 NEATH SA11 2GG

Project

ROAD SAFETY GRANT
A4109
CRYNANT TO DYFFRYN CELLWEN
PROPOSED TRAFFIC ORDERS
BRYNHYFRYD TER/HEOL HEDDWCH
/MARIGOLD PLACE

File No. TR.14	Financial Code No.				
Drawn	JBK	Checked	MCB	Approved	HIH
Date	Apr'18	Date	Apr'18	Date	Apr'18
Scales	1 : 1000 @ A3				
Drawing No.	C20590.TRO2				



Drawing No. C20590.TRO2

ROAD SAFETY GRANT - A4109 CRYNANT TO DYFFRYN CELLWEN

Project