


RESIDENTS' PARKING SCHEME

EAGLE STREET - PORT TALBOT.

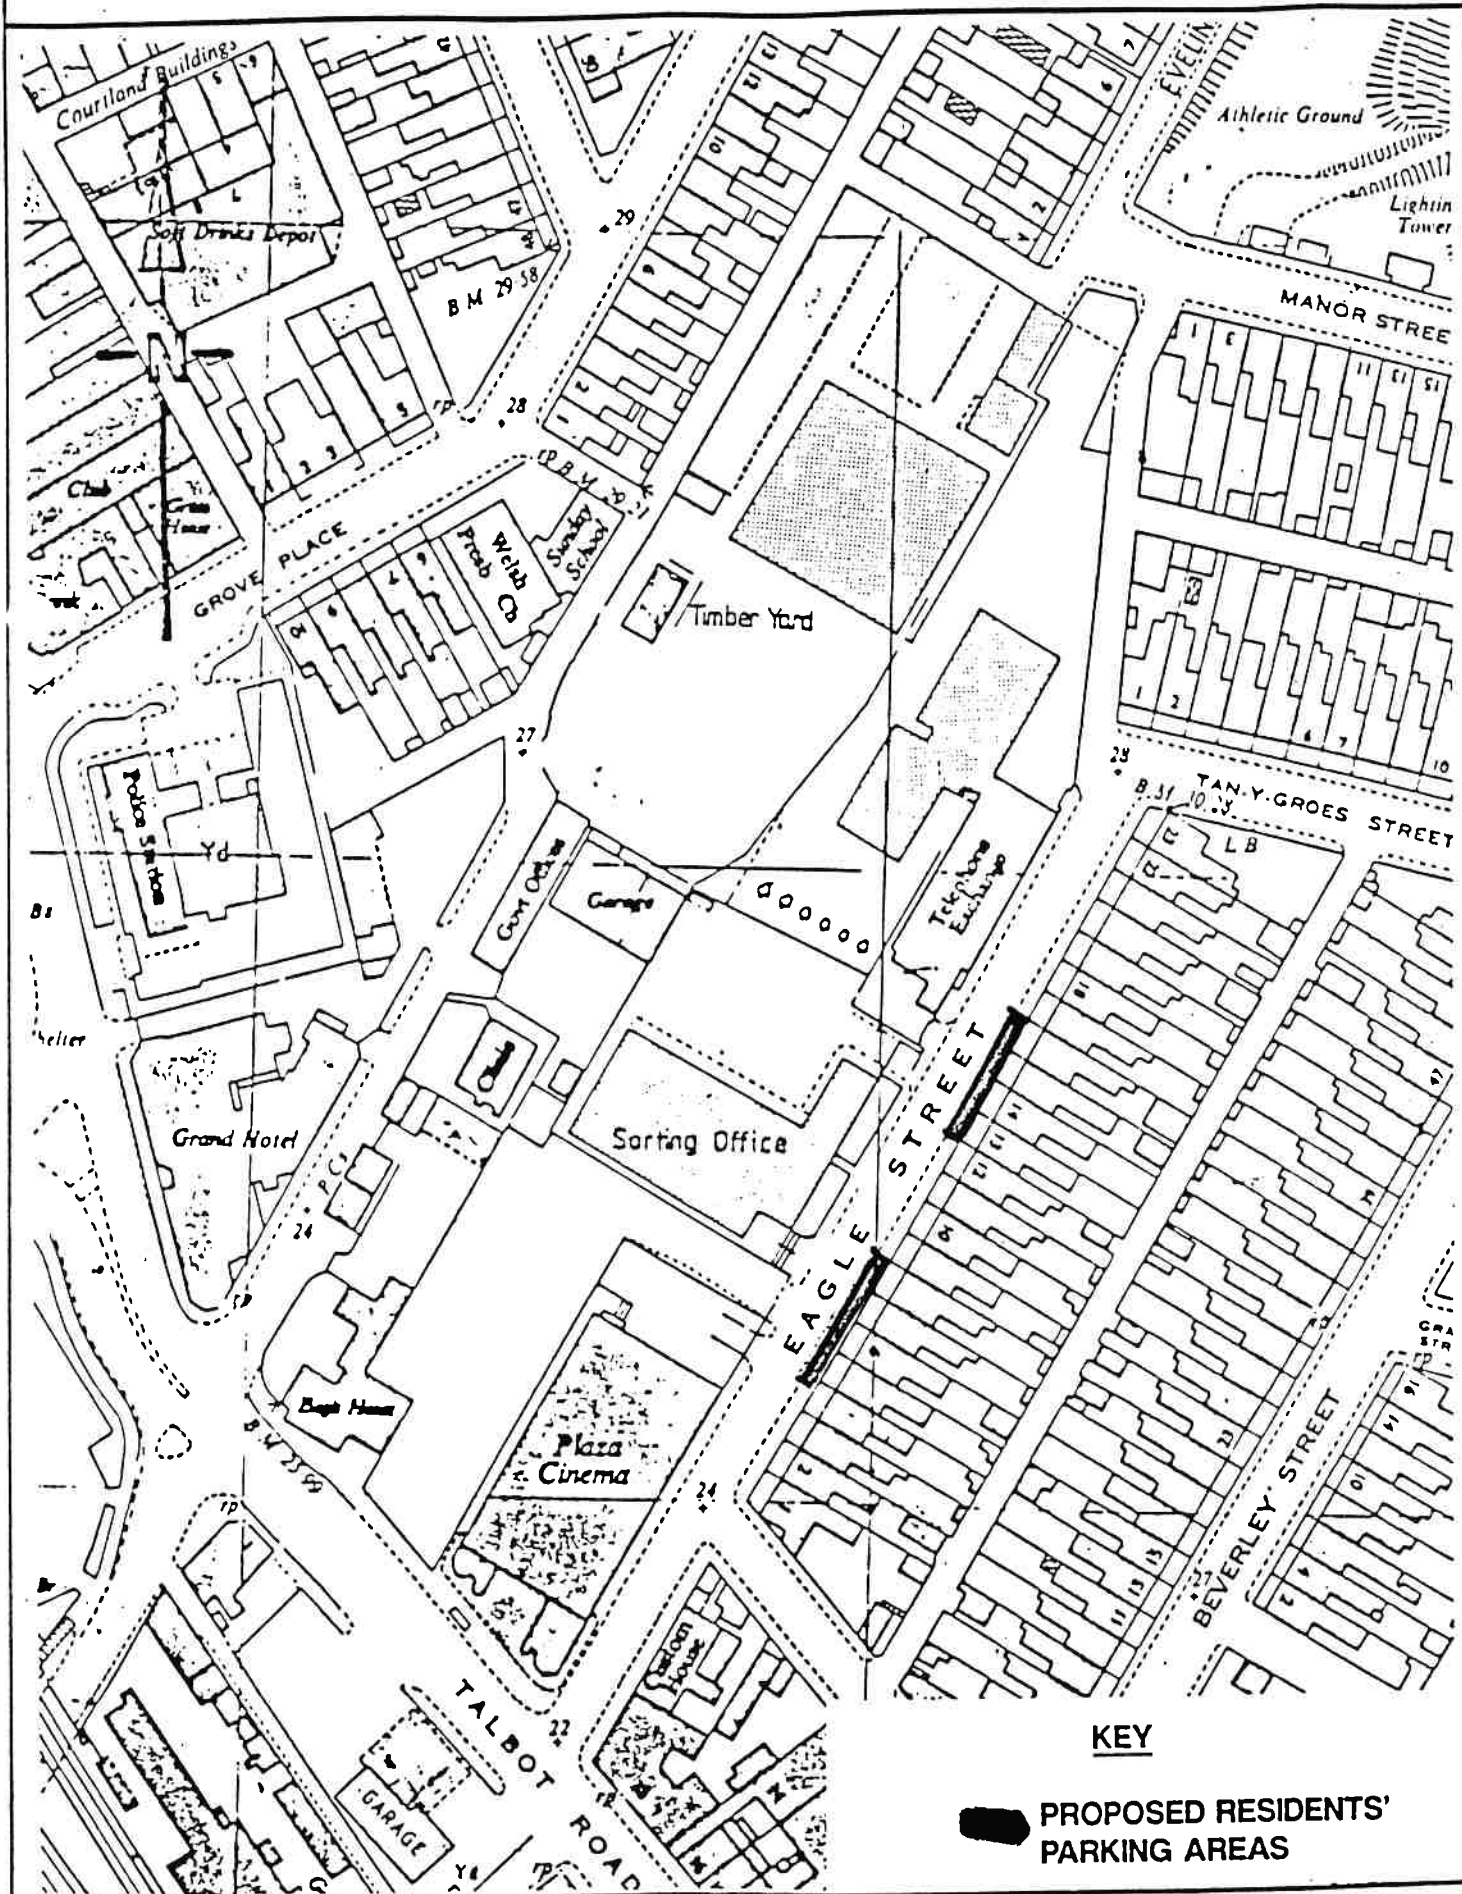

G.L.I. JOHN, B.Sc. C. Eng. F.I.C.E. F.I.H.T.
COUNTY ENGINEER AND SURVEYOR.


SCALE: 1/1250

DATE: APRIL 1990

PLAN. N^o: 4/90/5318

WEST GLAMORGAN COUNTY COUNCIL

RESIDENTS' PARKING SCHEME PEN-Y-DRE - NEATH

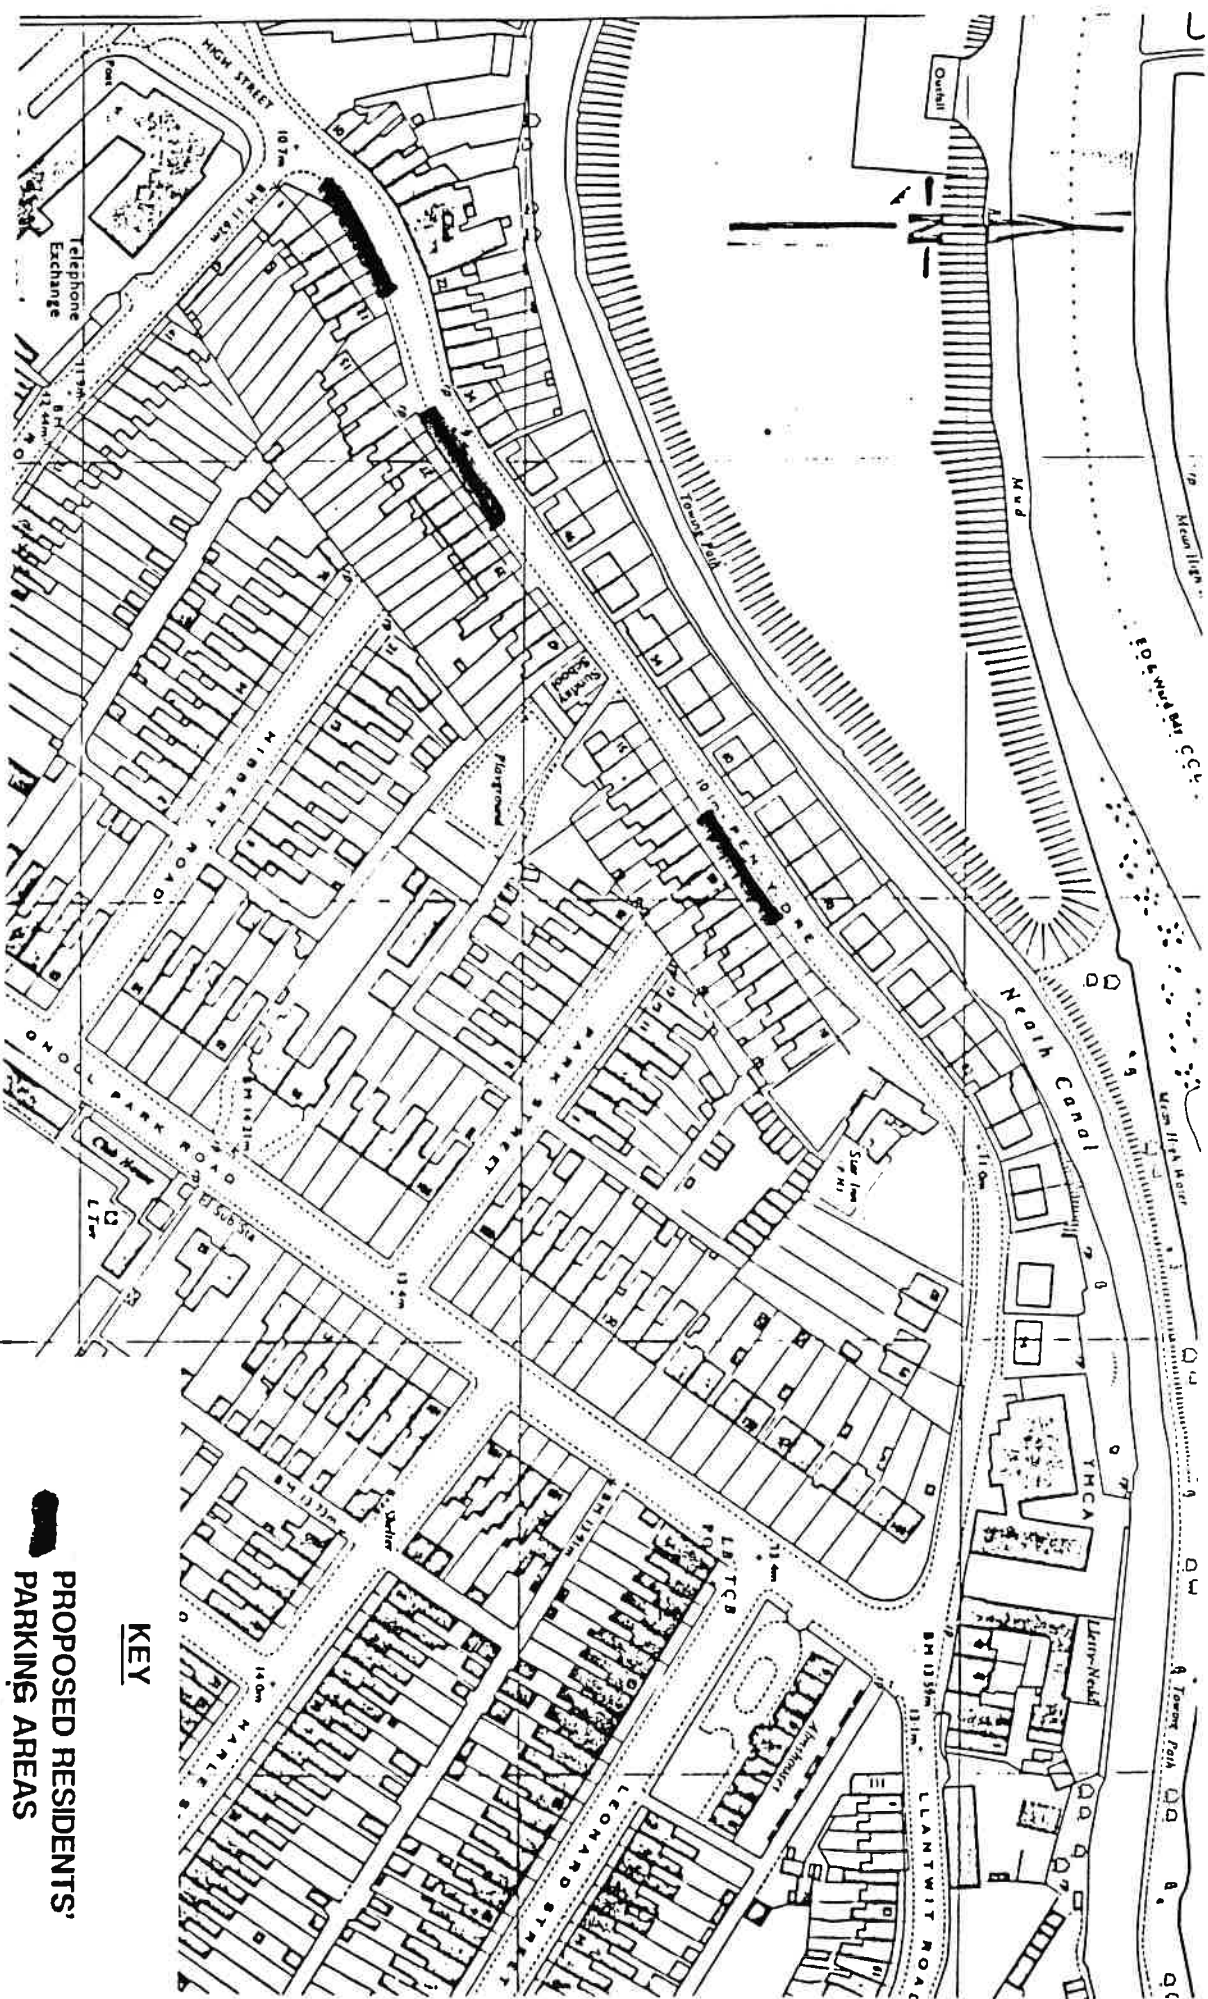

KEY
PROPOSED RESIDENTS'
PARKING AREAS

G. LI. JOHN, B.Sc., C.Eng., F.I.C.E., F.I.H.T.
 COUNTY ENGINEER AND SURVEYOR

SCALE: Not SCALE DATE: APRIL 1990
 PLAN No 4/90/5325

This copy has been made by or with the authority of the County Engineer and Surveyor pursuant to Section 31 of the Town and Country Planning Act 1947 and Section 247 of the Town and Country Planning Act 1990. It is hereby declared that this copy is a true and correct copy of the original plan as submitted to the County Engineer and Surveyor.

RESIDENTS' PARKING SCHEME

ALLISTER STREET - NEATH.



G.LLJOHN B.Sc., C. Eng., F.I.C.E., F.I.M.T.
COUNTY ENGINEER AND SURVEYOR.

This copy has been made by or with the authority of the County Engineer and Surveyor pursuant to Section 17 of the Copyright, Designs and Patents Act 1988 (The Act). Unless the Act provides a remedy contrary to copyright, this copy shall not be subject to any prior permission of the copyright owner.

SCALE: 1/250


DATE APRIL 1990

PLAN No.

4/90/5321

WEST GLAMORGAN COUNTY COUNCIL.

RESIDENTS' PARKING SCHEME: SYBIL STREET - CLYDACH.

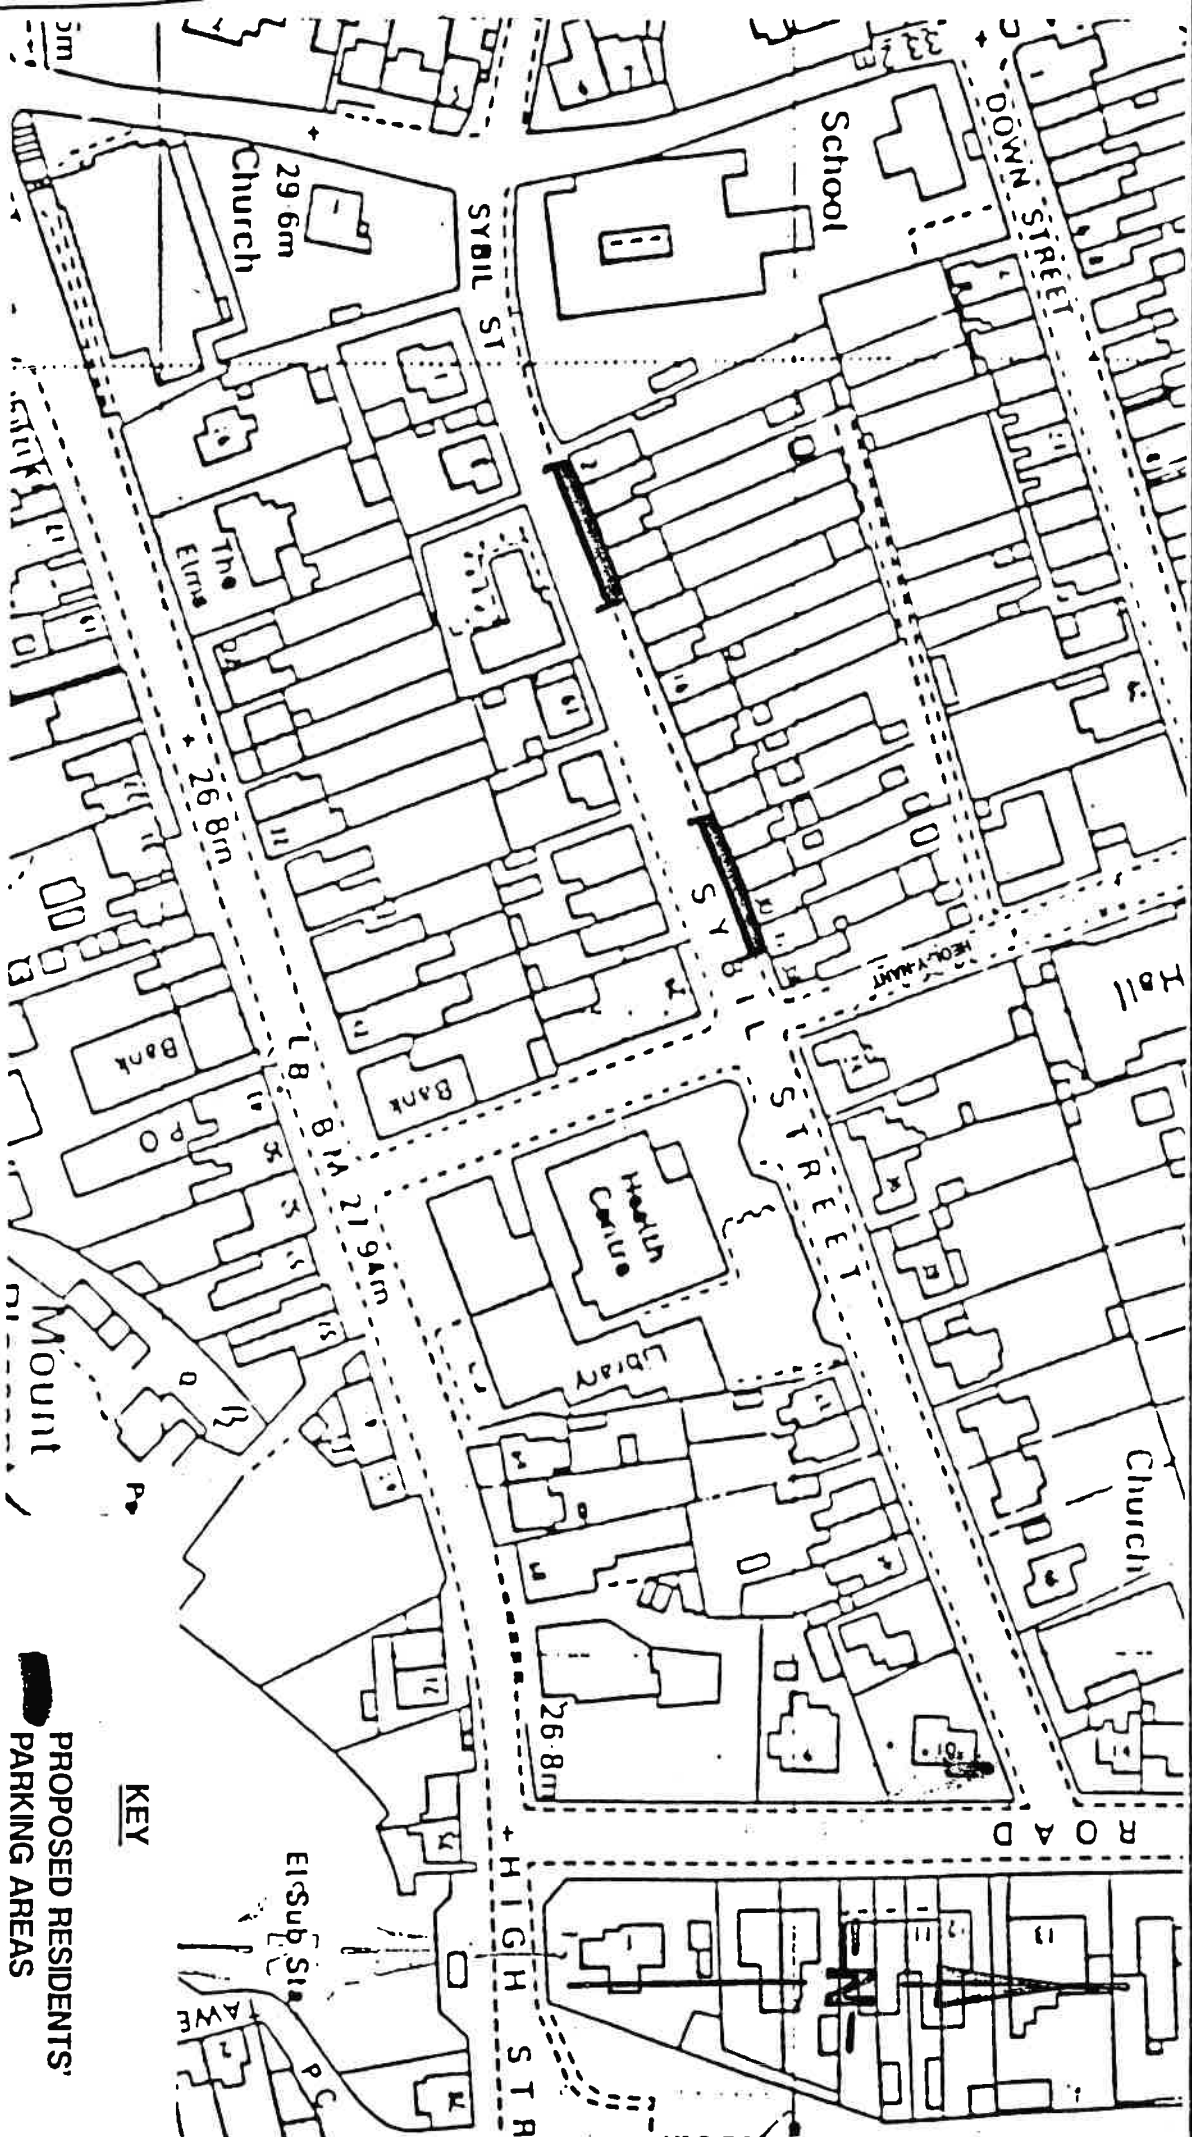

G. L. JOHN. B.Sc. C.Eng. F.I.C.E. F.I.H.T.
COUNTY ENGINEER AND SURVEYOR.

Dated upon the Ordnance Survey
Map with the sanction of the
Controller of HM Stationery
Office Crown Copyright Reserved.

SCALE: 1/1250
DATE: APRIL 1990
PLAN NO. 4/90/5319