

**NEWPORT CITY COUNCIL
(OFF-STREET PARKING PLACES) (CONSOLIDATION)
(CIVIL ENFORCEMENT) ORDER 2019**

**CYNGOR DINAS CASNEWYDD GORCHYMYN
(LLEOEDD PARCIO ODDI AR Y STRYD)
(CYFUNO) (GORFODI SIFIL) 2019**

Newport City Council (hereinafter called "the Council") in exercise of its powers under Sections 32, 35(1) and (3), 3(A), 35A, 35B and Part IV of Schedule 9 of the Road Traffic Regulation Act 1984, as amended ("the 1984 Act") the Civil Enforcement of Parking Contraventions (County Borough and City of Newport) Designation Order 2019 and of all other enabling powers, after consultation with the Chief Constable of Gwent Police in accordance with Part III of Schedule 9 to the 1984 Act hereby makes the following Order:

**PART 1
GENERAL**

Commencement and Citation

1. This Order shall come into operation on 1st July 2019 and may be cited as the Newport City Council (Off-Street Parking Places) (Consolidation) (Civil Enforcement) Order 2019.

Interpretation

2. In this Order, except where the context otherwise requires, the following expressions have the meanings respectively assigned to them:

"2004 Act" means the Traffic Management Act 2004 (as amended)

"alternative approved method of payment" means cashless payments, park and phone, payment by debit or credit card facilitated by on site or remote verification by, for example, card reader or mobile phone text or phone call or decrementing card

"bank holiday" has the same meaning as described in the 'Banking and Financial Dealings Act 1971 (C.80). The first Monday of May shall be treated as if it were a Bank Holiday for the purposes of this Order

"caravan" means any structure designed or adapted for human habitation which is capable of being moved from one place to another (whether by being towed) or being transported on a motor vehicle or trailer

“charging days” means those days other than Christmas Day and Easter Sunday, which are as specified at each parking place respectively

“charging hours”, means on all charging days the period as specified at each parking place and in Schedules 1 and 2 to this Order as varied from time to time

“Council” means Newport City Council or its successor authority

“daily charge” means the charge imposed by the Council for parking in a parking place on any one day and for a specified period of time as is identified in the scale of charges specified in Schedule 2 to this Order or in a variation notice and as advertised at the parking place

“disabled person’s badge” has the same meaning as in the Disabled Person’s (Badges for Motor Vehicles) (Wales) Regulations 2000 as amended

“driver” means the person driving the vehicle at the time it was left in the parking place

“electric vehicle” means a plug in electric vehicle or a plug in hybrid vehicle

“electric vehicle charging bay” means a parking bay which has been marked and signed exclusively for the use of an electric vehicle whilst that vehicle is being charged by means of an electric vehicle charging point

“electric vehicle charging point” means a purpose built unit designed specifically for charging electric vehicles

“expiry time” is the time indicated on the Pay and Display ticket and is the time by which the vehicle must leave the parking place

“HGV” means any vehicle constructed or adapted for use for the carriage of goods or burdens of any description that has an operating weight exceeding 7.5 tonnes

“light goods vehicle” means a vehicle which is constructed or adapted for use for the carriage of goods or burden of any description, the overall height of which does not exceed 1.85 metres and the unladen weight of which does not exceed 1524 kilograms and is not drawing a trailer

"loading/unloading" refers to when a vehicle is parked wholly in a parking place or bay marked for that purpose on site, for the purpose of delivering or collecting goods or merchandise or loading or unloading the vehicle at premises adjacent to the parking place or bay and the vehicle does not park for more than twenty minutes or such longer period as a duly authorised officer of the Council may authorise

"motor cycle" refers to a solo motorcycle only and excludes any motor cycle which has a side-car or trailer, or which has more than two wheels

"motorhome" means a licensed vehicle classed as a motorhome, by the Driver and Vehicle Licensing Agency, which can only be parked in bays provided for their use

"owner" in relation to a vehicle means the person who is recorded as the registered keeper by the Driver and Vehicle Licensing Agency on the date on which the vehicle was parked in the parking place in question

"park" and "parked" refer to the stopping of a vehicle and it remaining at rest for some time whether or not the driver is still in the vehicle and a vehicle shall be deemed to be parked for any period in the same parking place or parking bay (as the case may be) if any part of it is below the vehicle or the vehicle's load (if any) whether or not the vehicle is moved during that period

"Park and Phone" means a method of payment of the parking charge involving registration of payment by phone or electronic means and, on first use, registration of the relevant registration number of the vehicle, location of the parking place, credit or debit card details or any such other details as the Council may from time to time require which is accepted by the Council as a valid method of payment for the relevant time of use of the parking place

"parking bay" means an area of a parking place, which is provided for the leaving of a vehicle of a class specified and indicated by markings on the surface of the parking place or signed or otherwise indicated by signs in the parking place

"parking permit" means a contract permit, business permit, staff permit, resident's permit or residents' visitor permit of a type and design issued by the Council

"parking place" means an area of land shown edged in black lines and coloured green on the plans annexed hereto and as specified in Schedule 4 provided by the

Council pursuant to Section 32 of the 1984 Act for the purpose of parking of vehicles and not closed (in part or in whole) by a notice erected thereon by authority of the Council

“passenger vehicle” means a motor vehicle (other than a motor-cycle) constructed or adapted solely for the carriage of not more than twelve passengers (exclusive of the driver) and their effects and not drawing a trailer or caravan

“pay and display ticket” means a ticket issued by a ticket machine located in the parking place in which the vehicle has been parked or issued by a person nominated by the Council on payment of a charge and valid for a parking period as advertised at that parking place and specified in Schedules 1 and 2 to this Order as amended from time to time and must be displayed on the vehicle in the relevant position

“pay on foot” in relation to a parking place means a parking place where the driver makes payment of the amount due according to Article 30 of this Order to a machine situated in the vicinity of the exit of the parking place allowing exit of the vehicle to be facilitated

“Penalty Charge” means the charge set by the Council under Section 77 of part 6 and schedule 9 of the 2004 Act, which is to be paid to the Council following the issue of a Penalty Charge Notice and within the period notified on the Penalty Charge Notice , from the date of issue of that notice

“penalty charge notice” means a notice issued or served by a person authorised by the Council pursuant to the provisions of part 6 of the 2004 Act

“plans” means the plans in Schedule 4 to this Order and which identify outlined in black and green the parking places affected by this Order

“plug-in electric vehicle” means a vehicle which utilises rechargeable batteries, or another energy storage device that can be restored to full charge by connecting a plug to an external power source

“plug-in hybrid electric vehicle” means an electric drive vehicle using one or more electric motors for propulsion which may also contain a combustion engine either for exclusive use of supplying energy to recharge the power source and/or supplying motive power

"public holiday" means Christmas Day and New Year's Day (or the Monday following when Christmas Day and New Year's Day fall on a Sunday)

"relevant position" means

- (a) in respect of a vehicle displaying a valid disabled person's badge:
 - (i) in the case of a vehicle fitted with a dashboard or fascia panel, the badge is exhibited thereon so that Part 1 (the front of the badge), is legible from outside the vehicle; or
 - (ii) in the case of a vehicle not fitted with a dashboard or fascia panel, the badge is exhibited in a conspicuous position on the vehicle so that Part 1 of the badge is legible from outside the vehicle;
- (b) in respect of a vehicle displaying a pay and display ticket or parking permit:
 - (i) the ticket or permit is exhibited on the inside surface of the windscreen or in a clearly visible position so that it is facing forwards and can be easily seen and read from the front or side of the vehicle; or
 - (ii) in the case of a vehicle that is not fitted with a transparent windscreen, the ticket or permit is exhibited on the front of the vehicle facing forwards and clearly visible; or
- (c) in respect of a vehicle displaying a hackney carriage plate
 - (i) the plate must be affixed to the vehicle in accordance with the instructions given within the licence as issued by the Council

"taxi" has the same meaning as "hackney carriage" in section 38 of the Town Police Clauses Act 1847

"ticket machine" means an apparatus of a type and design approved by the appropriate Minister for the purpose of the 1984 Act, being apparatus designed to indicate the time by a clock and to issue parking tickets which show that a payment has been made of an amount or for a period specified thereon and which specify the date and, either the time of such payment, or the expiry time of the parking period for which payment has been made;

"trailer" means any apparatus drawn by a motor vehicle and for the purposes of this order shall include a boat;

"vehicle" includes any motor car, motor cycle or other mechanically propelled automobile.

“Virtual Parking Permit” means an electronic record of parking ticket, permit or dispensation issued and confirmed by the Council to exempt a vehicle from a restriction or to make payment other than on site covered in the provisions of this order, under the terms applicable at the time of issue. A Virtual Parking Permit may be obtained by any of the methods provided from time to time by the Council and to be valid must be registered on an account in an electronic database approved by the Council with an indication that the permit has been issued and validated in accordance with Council procedures.

3. Except where the context requires otherwise, any reference in this Order to a numbered Article shall be construed as a reference to the Article bearing that number in this Order. Any reference in this Order to a Schedule is a reference to a Schedule to this Order.
4. Any reference in this Order to any enactment shall be construed as a reference to that enactment as amended, applied, consolidated, re-enacted by or as having effect by virtue of any subsequent enactment.
5. Unless the context otherwise requires, words denoting the singular shall include the plural and vice versa and words denoting the persons shall include either gender, bodies corporate, unincorporated associations and partnerships.
6. The Interpretation Act 1978 shall apply for the interpretation of this Order as it applies for the Interpretation of an Act of Parliament.

PART 2

DESIGNATION AND USE OF PARKING PLACES

Designation

7. Each area of land or building specified as shown on the plans to this Order and named in Schedule 4 to this Order may be used, subject to the provisions of this Order, as a place to park vehicles of such classes, in such positions, on such days, during such hours, for such period and on payment of such charges as are advertised at each parking place and as are specified in the Schedules 1 and 2 to this Order (as varied from time to time).

Class and position of vehicle

8. Where by notice at a parking place, and in terms of this Order a parking place, or any parking bay within the parking place, is described as available for vehicles of a specified class or vehicles to be parked in a specified location, no person shall cause or permit a vehicle to be parked in that parking place or in any parking bay within the parking place,
- (i) unless it is of the specified class;
 - (ii) that is parked beyond the parking bay markings
 - (iii) in a position other than that specified; or
 - (iv) for a purpose other than provided for in this Order.

Classes of vehicle

9. No person shall cause or permit a vehicle to be parked in a parking bay unless it is a passenger vehicle, light goods vehicle, a vehicle displaying a valid disabled person's badge in a relevant position, a motor cycle or a class specifically prescribed in the Schedules to this Order or as advertised at a parking place.

Position of vehicle

10. If parking bays are marked out in a parking place the driver of a vehicle shall ensure that it is not parked beyond the parking bay markings and shall not permit it to wait in that parking place unless it is so positioned.
11. If parking bays are not marked out in a parking place the driver of a vehicle shall ensure that it is positioned so that it does not obstruct other vehicles using the parking place, the free flow of traffic circulating within the parking place and the entrances to and exits from the parking place.

Disabled person's parking bays

12. No person shall cause or permit a vehicle to be parked in a parking bay marked for disabled persons unless the vehicle displays a valid disabled person's badge in the relevant position and immediately before or immediately after the act of parking the vehicle has been or is about to be used by the person(s) in respect of whom the disabled person's badge has been issued.

Permit parking bays

13. No person shall cause or permit a vehicle to park in a parking bay marked for permit holders unless the vehicle is displaying a permit valid for that time and that parking bay.

14. Electric vehicle charging bays

No person shall cause or permit a vehicle to be parked in an area marked as an electric vehicle parking bay unless the vehicle is an electric vehicle and actively charging using the electric vehicle charging point.

Hours of operation and maximum period of stay

15. Where in the Schedules to this Order and as advertised on site at the parking place a parking place or in any parking bay within the parking place is described as being in operation on specified days, during specified hours or for a maximum period of stay, no person shall cause or permit a vehicle to be parked in that parking place or in any parking bay within the parking place on any day, during such hours or for any period other or longer than those specified.

Period of no return

16. Where in the Schedules to this Order and by notice at a parking place, a parking place is described as having a period within which a vehicle may not return, no person shall cause or permit a vehicle to be parked again in that parking place on any day, during such hours within which the vehicle is excluded from waiting in the parking place.

Power to close or suspend parking places

17. Nothing in this Order shall prevent the Council by notice, sign or barrier displayed or erected in a parking place:
- (i) from closing a parking place or any part thereof for any period; and/or
 - (ii) from setting aside a parking place or any part or parts thereof on all days or on certain days or during certain parts of days for use only by particular vehicles or organisations.
18. Any person closing or suspending the use of a parking place or any part thereof shall thereupon place or cause to be placed in or adjacent to that parking place or that part thereof a notice or traffic sign indicating that of that parking place or that part thereof is closed or the use is suspended and that parking by vehicles is prohibited.
19. No person shall cause or permit a vehicle to be parked in a parking place or any part thereof during such periods that the parking place or that part thereof is closed or the use is suspended or during such period as there is in or adjacent thereto a notice or traffic sign indicating the closure or suspension placed by or on behalf of the Council.

Sale of Goods

20. No person shall in a parking place without the express written permission of the Council, use a vehicle, in connection with the sale of any article, including the vehicle itself, to any person in or near the parking place or in connection with the selling or offering for hire of skill or services in any other capacity.

Parked with engine running

21. No person shall in a parking place continue to run the engine when the vehicle is in the parking space and shall not start the engine except when about to change the position of the vehicle in or to depart from the parking place.

Parked causing an obstruction

22. No person shall in a parking place park the vehicle in such a manner or place where it causes an obstruction to any other users of the parking place.

PART 3
CHARGES FOR PARKING

Payment

23. No person shall cause or permit any vehicle to be parked in a parking place without arranging for the daily charge (if any) to be paid in accordance with the scale of charges as specified in Schedule 2 or a variation notice and as advertised at the parking place. Schedule 2 to this Order describes the charges relevant at the making of this order.

Means of payment

24. The daily charges referred to in the preceding Article shall be payable in the manner as specified in the following Article and as advertised at that parking place.

Pay and display parking places / pay on foot parking places

25. The person in charge of a vehicle, upon parking the vehicle in a parking bay, shall immediately
- (i) arrange for the purchase of a pay and display ticket from a ticket machine situated at that parking place at the level of charge and for the period required in accordance with the scale of charges specified in Schedule 2 or a variation notice and as advertised at that parking place. or
 - (ii) make arrangements to pay the daily charge through an alternative approved method of payment such as Park and Phone at the level of daily charge and for the period required in accordance with the scale of charges specified in Schedule 2 or a variation notice and as advertised at that parking place.

- (iii) where the parking place used is described as a pay on foot car park in Schedule 1 it shall be controlled by entry and exit barriers or by an ANPR camera system. The driver of a vehicle shall gain entry to such parking places by taking a ticket at the entry barrier. This ticket shall be submitted to a pay station at the end of a parking period and validated by making a payment in accordance with the parking tariffs shown respectively for the said parking places in Schedule 2. The validated ticket shall then be used to operate the exit barrier.

Display of ticket

26. Save for payment by an alternative approved method of payment, once a vehicle has been parked within a pay and display parking place the person in charge of the vehicle shall ensure that:
- (i) a valid pay and display ticket has been obtained to cover the entire period that the vehicle is parked in the parking place, and
 - (ii) the valid pay and display ticket is displayed in the relevant position on the vehicle in respect of which it was issued at all times the vehicle is parked.

Validity of pay and display tickets

27. A pay and display ticket is not transferable from one vehicle to another and on transfer the pay and display ticket ceases to be valid.
28. A pay and display ticket is valid only in the parking place in which it was issued. This is defined by the reference code of the ticket machine located in that parking place printed on the pay and display ticket. In all cases pay and display tickets shall only be valid for the period for which payment was made.

Expiry of parking period

29. The expiry of the period for which the daily charge has been paid shall be:-
- (i) where a pay and display ticket has been purchased, when the time shown on the clock of the issuing ticket machine is later than the expiry time shown on the pay and display ticket displayed, or
 - (ii) where an alternative approved method of payment has been used, when the period for which payment has been made and recorded has been exceeded.

No pay and display ticket displayed

30. If at any time while a vehicle is parked in a parking place, no pay and display ticket is displayed on that vehicle in the relevant position and in accordance with the

provisions of this order, it shall be deemed that the charge has not been paid unless an alternative approved method of payment has been used which is still valid.

31. If at the time when a vehicle is parked during the charging hours in a parking place and the nearest ticket machine in that parking place is out of order, then a ticket shall be obtained from another ticket machine within the same parking place (where provided) or as directed in the parking place.
32. Where no valid pay and display ticket can be obtained from a ticket machine within a parking place, vehicles may be parked in a parking place but may not be parked for longer than the maximum period of parking in that parking place as advertised at the parking place.

Parking permits

33. Parking permits are available from the Council at the appropriate fee, for a vehicle of a specific class and for a specific parking place subject to conditions determined by the Council.
34. A parking permit is only valid in the parking place(s) in respect of which it was issued, for the vehicle in respect of which it was issued and up to the date of expiry shown on the season ticket.
35. The driver shall abide by the terms stipulated by the Council for the use of the parking permit.

Display of parking permit

36. A parking permit shall be displayed in the relevant position on the vehicle in respect of which it was issued at all times during which the vehicle is parked in the parking place.

Restriction on removal

37. When a pay and display ticket or parking permit has been exhibited on a vehicle in the relevant position no person shall remove the pay and display ticket or season parking permit from the vehicle until the vehicle is removed from the parking place.

PART 4 EXEMPTIONS

Exemption from daily charge

38. No daily charge shall be payable in respect of;
- (i) a vehicle parked displaying in a relevant position a parking permit valid for that parking place and parked in accordance with the terms of the permit
 - (ii) an electric vehicle parked in an electric charging bay while charging their vehicle for a maximum period of time as displayed at the parking place, except in the Park Square multi storey car park (plan ref. 12556) where this exemption will not apply.
 - (iii) a vehicle which displays in the relevant position a valid disabled person's badge provided that the vehicle immediately before or after the act of parking has been used or is about to be used by the person(s) in respect of whom the badge is issued, except in the Park Square multi storey car park (plan ref. 12556) where this exemption will not apply.

Absence of Ticket machine

39. If at the time when a vehicle is parked in a parking place during the charging hours there is no ticket machine at the parking place, or all the ticket machines at that parking place carry notices placed upon them by a person duly authorised by the Council indicating that they are out of order, and no alternative approved method of payment is available such as "cashless payment parking" the driver of that vehicle shall be exempt from purchasing a pay and display ticket.

Payment by alternative approved method of payment

40. Where arrangements to pay the daily charge have been made through an alternative approved method of payment and no pay and display ticket is produced by following the process, the driver of a vehicle shall be exempt from the requirement to display such a ticket.

PART 5

RELOCATION, REMOVAL AND DISPOSAL OF VEHICLES

Emergencies

41. A person authorised by the Council or a police officer in uniform may, using such measures as are appropriate, move or cause to be moved in the case of an emergency to any place he/she thinks fit, any vehicle parked in a parking place.

Contraventions in suspended parking place

42. A person authorised by the Council may, using such measures as are appropriate, move or cause to be moved to any place he/she thinks fit, any vehicle parked in a parking place which has been closed or suspended in whole or in part by the Council and the cost of movement or removal and safe keeping shall be the liability of the owner of the vehicle.

Safe keeping

43. Any person removing a vehicle from a parking place under the provisions of this Order shall make such arrangements as may be reasonably necessary to provide for the safe keeping of the vehicle.

Disposal of vehicles abandoned in parking places

44. The Council may sell or otherwise dispose of, in accordance with current legislation, a vehicle which has been, or could at any time be, removed from a parking place if the vehicle appears to have been abandoned.

PART 6

CONTRAVENTION AND PENALTY CHARGE

Contravention

45. Save for the provisions in Part 7, if a vehicle is parked in a parking place without complying with the requirements of this Order, a contravention shall have occurred and a penalty charge shall be payable. A penalty charge notice may then be issued and served and/or the vehicle may be removed from its location. All enforcement action shall be in terms of legislation and subsequent amendments.

Restriction on removal of notices

46. Any notice, including a penalty charge notice, fixed to a vehicle in accordance with this Order shall not be removed or interfered with except by or under the authority of:
- (i) the Owner, or person in charge of, the vehicle;
 - (ii) the Council for the parking place in which the vehicle in question was found.

Indications as Evidence

47. The particulars given in any notice served on a vehicle in accordance with the provisions of this Order shall be treated as evidence in any proceedings relating to failure to pay the penalty charge.

PART 7

LIABILITY AND OTHER PROVISIONS

Liability

48. The Council accepts no liability for the loss or damage to vehicles or other property left in any of the parking places to which this Order applies save for that arising from the negligence of the Council.

Validity

49. If a court, the Welsh Government or The Traffic Penalty Tribunal Service, declares any part of this Order to be invalid or un-enforceable, such declaration shall not invalidate the remainder of the Order.

Tax and Insurance

50. Any person who causes or permits any vehicle to wait in a parking place without the vehicle being licensed in pursuance of the provisions of the Vehicles Excise and Registration Act 1994 and without a current policy of insurance in relation to the use of the vehicle by the driver such as complies with the requirements of Part VI of the Road Traffic Act 1972 shall be liable to prosecution.

Driving within a parking place

51. Where in a parking place signs are erected or surface markings are laid for the purpose of
- (i) indicating the entrance to or exit from the parking place, or
 - (ii) indicating that a vehicle using the parking place shall proceed in a specified direction within the parking place,
- any person who drives or permits to be driven any vehicle
- (i) so that it enters the parking place otherwise than by an entrance or leaves the parking place otherwise than by an exit, so indicated, or
 - (ii) in a direction other than so specified
- shall be liable to prosecution.
52. Any person who, without with the permission of a person authorised by the Council in that behalf, drives or permits to be driven any vehicle in a parking place for any purpose other than the purpose of leaving that vehicle in the parking place in accordance with the provisions of this Order or for the purpose of departing from the parking place shall be liable to prosecution.

Wilful damage

53. Any person who with intent to defraud interferes with a ticket machine or operates or attempts to operate it by the insertion of objects other than undamaged and unaltered

coins of legal tender and of the appropriate denomination, shall be liable to prosecution.

54. No person shall cause damage to any Council equipment, signing or lighting installations or other installations within the parking place or to any part of the fabric of the parking place and any person doing so shall be liable to prosecution.

Domestic purposes

55. Any person who uses any part of the parking place or any vehicle parked in a parking place
- (i) for sleeping or camping or cooking, or
 - (ii) for the purpose of servicing or washing any vehicle or part thereof other than is reasonably necessary to enable the vehicle to depart from the parking place,
- shall be liable to prosecution.

Behaviour

56. Any person who wilfully sounds any horn or any other similar instrument on a vehicle except when about to change the position of the vehicle in or to depart from the parking place shall be liable to prosecution.
57. Any person who in a parking place shouts or otherwise makes any loud noise to the disturbance or annoyance of users of the parking place or residents or premises in the neighbourhood shall be liable to prosecution.
58. Any person who in a parking place uses any threatening, abusive or insulting language, gesture or conduct with intent to put any person in fear or so as to occasion a breach of the peace or whereby a breach of the peace is likely to be occasioned shall be liable to prosecution.

Other activities

59. Any person who in a parking place
- (i) erects or causes or permits to be erected any skip, tent, booth, stand, building or other structure without the written consent of the Council, or
 - (ii) lights or causes to be lit any fire,
 - (iii) conducts activities that do not relate directly to the parking of a vehicle in the parking place under the terms of use of the parking place
- shall be liable to prosecution.

PART 8

REVOCATIONS

Revocations

60. All Orders made by the Council and all their Amendments and any other Orders and Regulations of whatever nature relating to off-street parking places specified in the Schedules to this Order within the area of the Council made before the introduction of this Order are hereby revoked.

Given under the seal of Newport City Council this ^{20th} day of ^{June} 2019

The seal of Newport City Council was
hereunto affixed
in the presence of:


Head of Law and Regulation



This is the Schedule 1 referred to in the Newport City Council (Off-Street Parking Places)
(Consolidation) (Civil Enforcement) Order 2019

SCHEDULE 1 – PAYMENT PARKING PLACES

Plan Ref No. of Parking Place	Location of Parking Place	Name of Parking Place	Special classes of vehicle (if any) which can be parked in the Parking Place	Days and hours of operation of controls and maximum stay in the Parking Place
12556	Park Square, Newport	Park Square multi-storey car park	-	Monday to Sunday 7am to 7pm, no maximum stay
12556	Stow Hill, Newport	Stow Hill car park	-	Monday to Sunday 8am to 8pm, maximum stay 1 day
12556	Park Square, Newport	Hill Street car park	-	Monday to Sunday 8am to 8pm, maximum stay 1 day
12557	Kingsway, Newport	Riverfront car park	-	Monday to Sunday 8am to 8pm, maximum stay 1 day
12555	Emlyn Street, Newport	Emlyn Street car park	-	Monday to Sunday 8am to 8pm, maximum stay 1 day
12554	Faulkner Road, Newport	Faulkner Road car park	-	Monday to Sunday 8am to 8pm, maximum stay 1 day
12553	Chepstow Road, Newport	Maindee car park	-	Monday to Sunday 8am to 8pm, maximum stay 1 day
12559	Belle Vue Park off Waterloo Road, Newport	Belle Vue Park car park	-	Monday to Sunday 6am to 4pm, maximum stay 1 day

This is the Schedule 2 referred to in the Newport City Council (Off-Street Parking Places)
(Consolidation) (Civil Enforcement) Order 2019

SCHEDULE 2– OFFSTREET PARKING PLACES TABLE OF TARIFFS

Plan Ref No. of Parking Place	Location of Parking Place	Parking Charging (days and hours when charges will be a made)	Scale of Charges
12556	Park Square, Newport (multi- storey)	Monday to Sunday 7am to 7pm	Up to 3 hours - £2.50 Up to 5 hours - £4.50 Over 5 hours - £6.00
12556	Stow Hill, Newport	Monday to Sunday 8am to 8pm	Up to 3 hours - £2.50 Up to 5 hours - £4.50 Over 5 hours - £6.00
12556	Park Square, Newport (Hill Street car-park)	Monday to Sunday 8am to 8pm	Up to 3 hours - £2.50 Up to 5 hours - £4.50 Over 5 hours - £6.00
12557	Kingsway, Newport	Monday to Sunday 8am to 8pm	Up to 3 hours - £2.50 Up to 5 hours - £4.50 Over 5 hours - £6.00
12555	Emlyn Street, Newport	Monday to Sunday 8am to 8pm	Up to 3 hours - £2.50 Up to 5 hours - £4.50 Over 5 hours - £6.00
12554	Faulkner Road, Newport	Monday to Sunday 8am to 8pm	Up to 3 hours - £2.50 Up to 5 hours - £4.50 Over 5 hours - £6.00
12553	Chepstow Road, Newport	Monday to Sunday 8am to 8pm	Up to 2 hours - £1.00 Up to 5 hours - £2.50 Over 5 hours - £3.00
12559	Belle Vue Park off Waterloo Road, Newport	Monday to Sunday 6am to 4pm	Up to 2 hours - £1.00 Up to 5 hours - £3.00 Over 5 hours - £5.00

Business permit: £250 for three months
 £500 for six months
 £750 for nine months
 £1,000 for twelve months

Resident's permit: £30 for 12 months

Residents' visitor permit: £1.20 per day, the cost of a book of ten permits is £12 and books are limited to three per household pa

This is the Schedule 3 referred to in the Newport City Council (Off-Street Parking Places)
(Consolidation) (Civil Enforcement) Order 2019

SCHEDULE 3 – PLANS OF PARKING PLACES

Plan reference numbers:

12553 Maindee car park

12554 Faulkner Road car park


12555 Emlyn Street car park

12556 Stow Hill, Hill Street and Park Square multi-storey car parks

12557 Riverfront car park

12558 Car parks overview plan

12559 Belle Vue Park car park

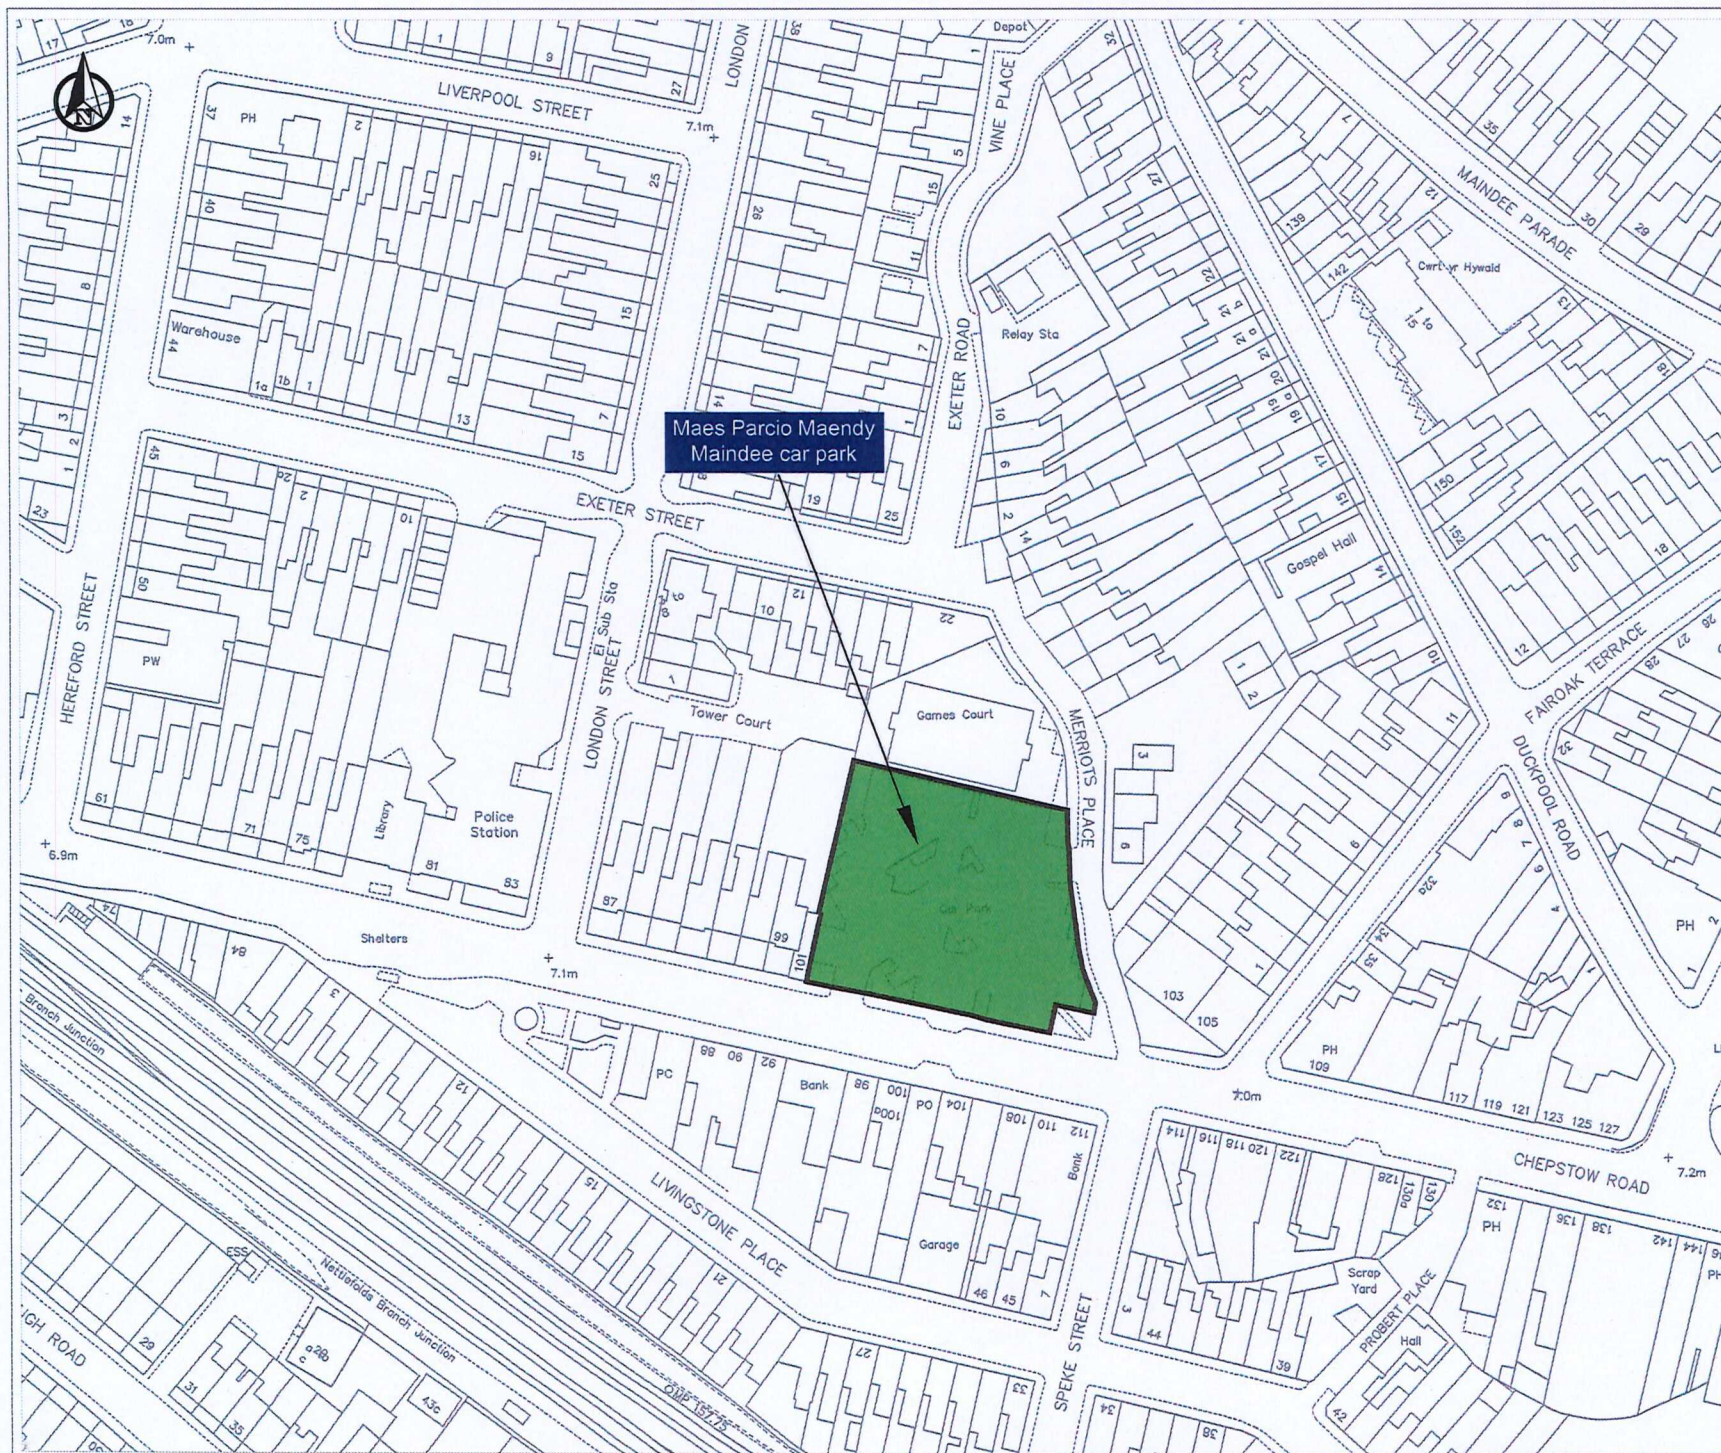

Reproduced from the Ordnance Survey mapping with the permission of the Controller of Her Majesty's Stationery Office © Crown copyright. Unauthorised reproduction infringes Crown copyright and may lead to prosecution or civil proceedings.
Newport City Council Licence No. 100024210 (2010).

REVISIONS

[illegible]

CITY SERVICES

Head of City Services
Newport City Council
Civic Centre
Godfrey Road
Newport
NP20 4UR
Telephone: 01633 656656
Email: city.services@newport.gov.uk



Project

Cyngor Dinas Casnewydd
Gorchymyn (Lleoedd Parcio Oddi ar y Stryd)
(Cyfuno) (Gorfodi Sifil) 2019

Newport City Council
(Off Street Parking Places)
(Consolidation) (Civil Enforcement)
Order 2019


Title: **Maes Parcio Maendy**
Maindee car park

Drawn: DH Date: April 2019

Checked: AJ Date: April 2019

Scale: 1:1000

Drawing No: 12553

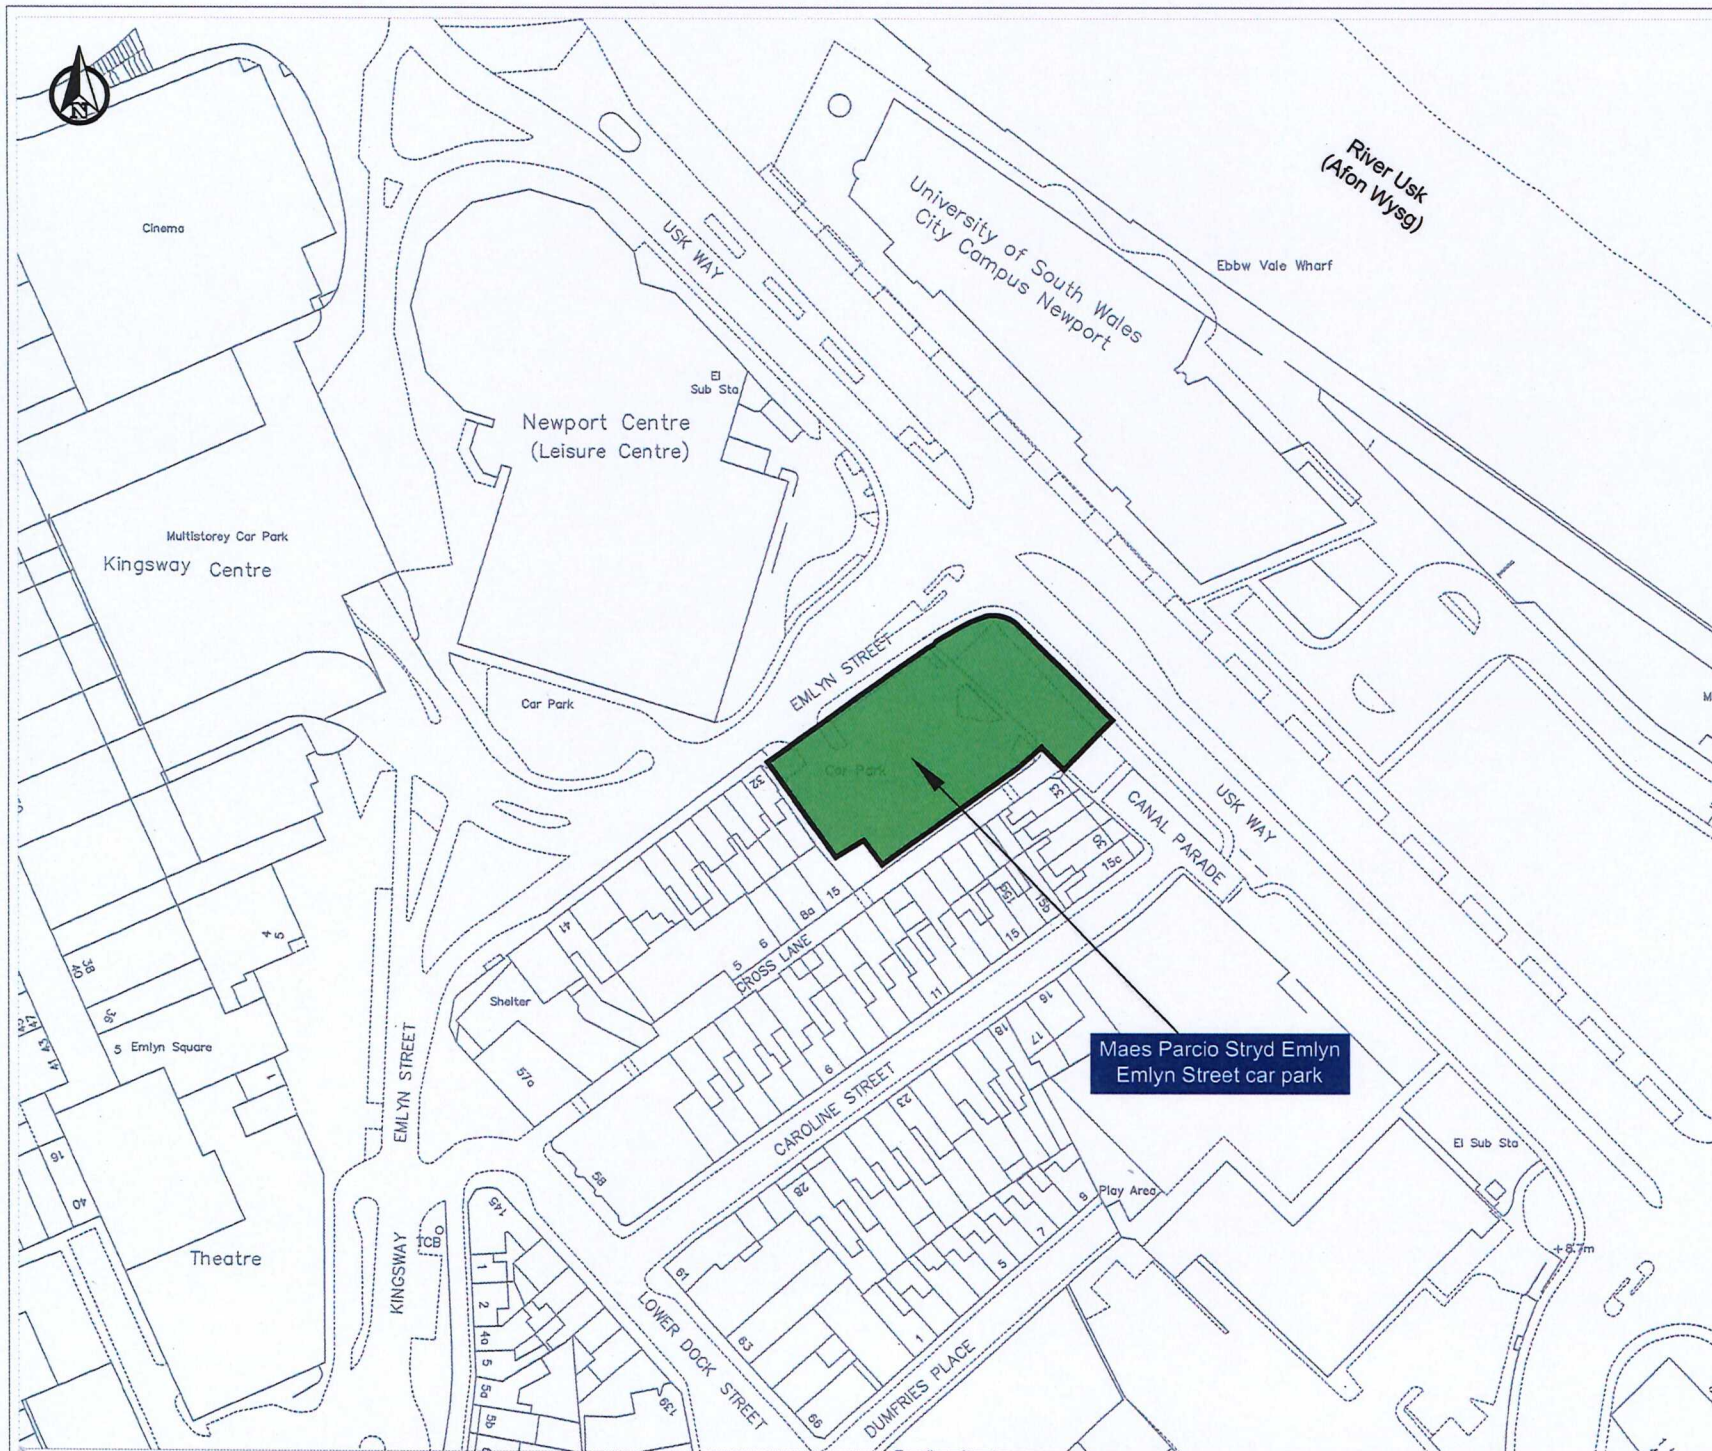

Reproduced from the Ordnance Survey mapping with the permission of the Controller of Her Majesty's Stationary Office © Crown copyright. Unauthorised reproduction infringes Crown copyright and may lead to prosecution or civil proceedings.
Newport City Council Licence No. 100026210 (2010).

REVISIONS

Letter	Description	Drawn	Chkd	Date

CITY SERVICES

Head of City Services
Newport City Council
Civic Centre
Godfrey Road
Newport
NP20 4UR
Telephone: 01633 656656
Email: city.services@newport.gov.uk



Project:

Cyngor Dinas Casnewydd
Gorchymyn (Lleoddd Parcio Oddi ar y Stryd)
(Cyfuno) (Gorfodi Sifil) 2019

Newport City Council
(Off Street Parking Places)
(Consolidation) (Civil Enforcement)
Order 2019

Title:

Maes Parcio Stryd Emlyn
Emlyn Street car park

Drawn: DH Date: April 2019

Checked: AJ Date: April 2019

Scale: 1:1000

Drawing No: 12555



Reproduced from the Ordnance Survey mapping with the permission of the Controller of Her Majesty's Stationery Office © Crown copyright. Unauthorised reproduction infringes Crown copyright and may lead to prosecution or civil proceedings.
Newport City Council Licence No. 100026210 (2010).

REVISIONS

Letter	Description	Drawn	Chkd	Date

CITY SERVICES

Head of City Services
Newport City Council
Civic Centre
Godfrey Road
Newport
NP20 4UR
Telephone: 01633 656656
Email: city.services@newport.gov.uk



Project:

Cyngor Dinas Casnewydd
Gorchymyn (Lleoedd Parcio Oddi ar y Stryd)
(Cyfuno) (Gorfodi Sifil) 2019

Newport City Council
(Off Street Parking Places)
(Consolidation) (Civil Enforcement)
Order 2019

Title: Maes Parcio Stow Hill / Maes Parcio Y
Stryd Fawr / Maes Parcio aml-lawr
Sgwar y Parc


Stow Hill car park / Hill Street car park /
Park Square multi-storey car park

Drawn: DH Date: April 2019

Checked: AJ Date: April 2019

Scale: 1:1000

Drawing No: 12556

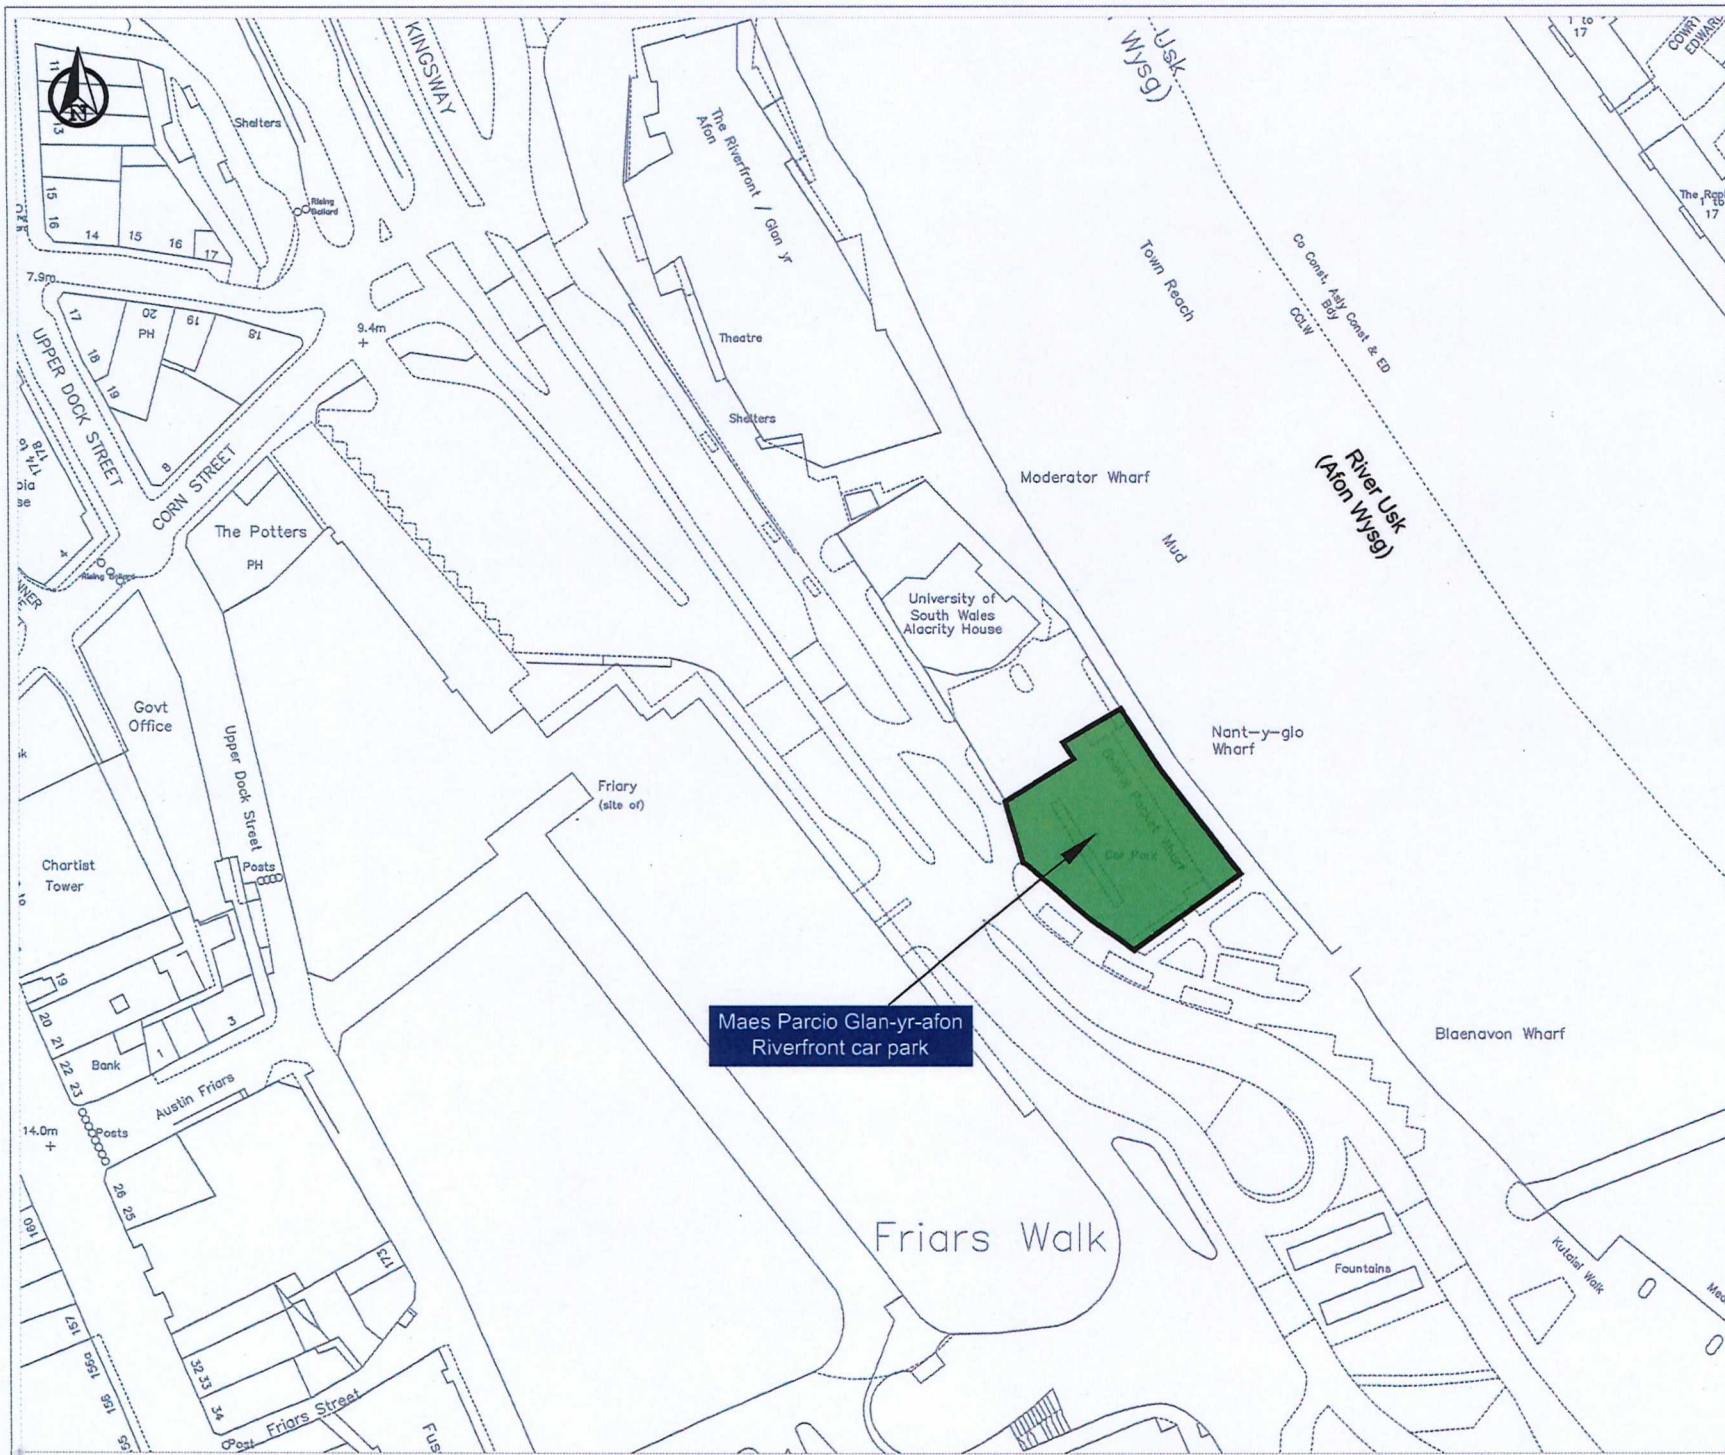

Reproduced from the Ordnance Survey mapping with the permission of the Controller of Her Majesty's Stationery Office © Crown copyright. Unauthorised reproduction infringes Crown copyright and may lead to prosecution or civil proceedings.
Newport City Council Licence No. 100024210 (2010).

REVISIONS

Letter	Description	Drawn	Chkd	Date

CITY SERVICES

Head of City Services
Newport City Council
Civic Centre
Godfrey Road
Newport
NP20 4UR
Telephone: 01633 656656
Email: city.services@newport.gov.uk



Project:

Cyngor Dinas Casnewydd
Gorchymyn (Lleoddd Parcio Oddi ar y Stryd)
(Cyfuno) (Gorfodi Sifil) 2019

Newport City Council
(Off Street Parking Places)
(Consolidation) (Civil Enforcement)
Order 2019

Title:


Maes Parcio Glan-y-afon
Riverfront car park

Drawn: DH Date: April 2019

Checked: AJ Date: April 2019

Scale: 1:1000

Drawing No: 12557

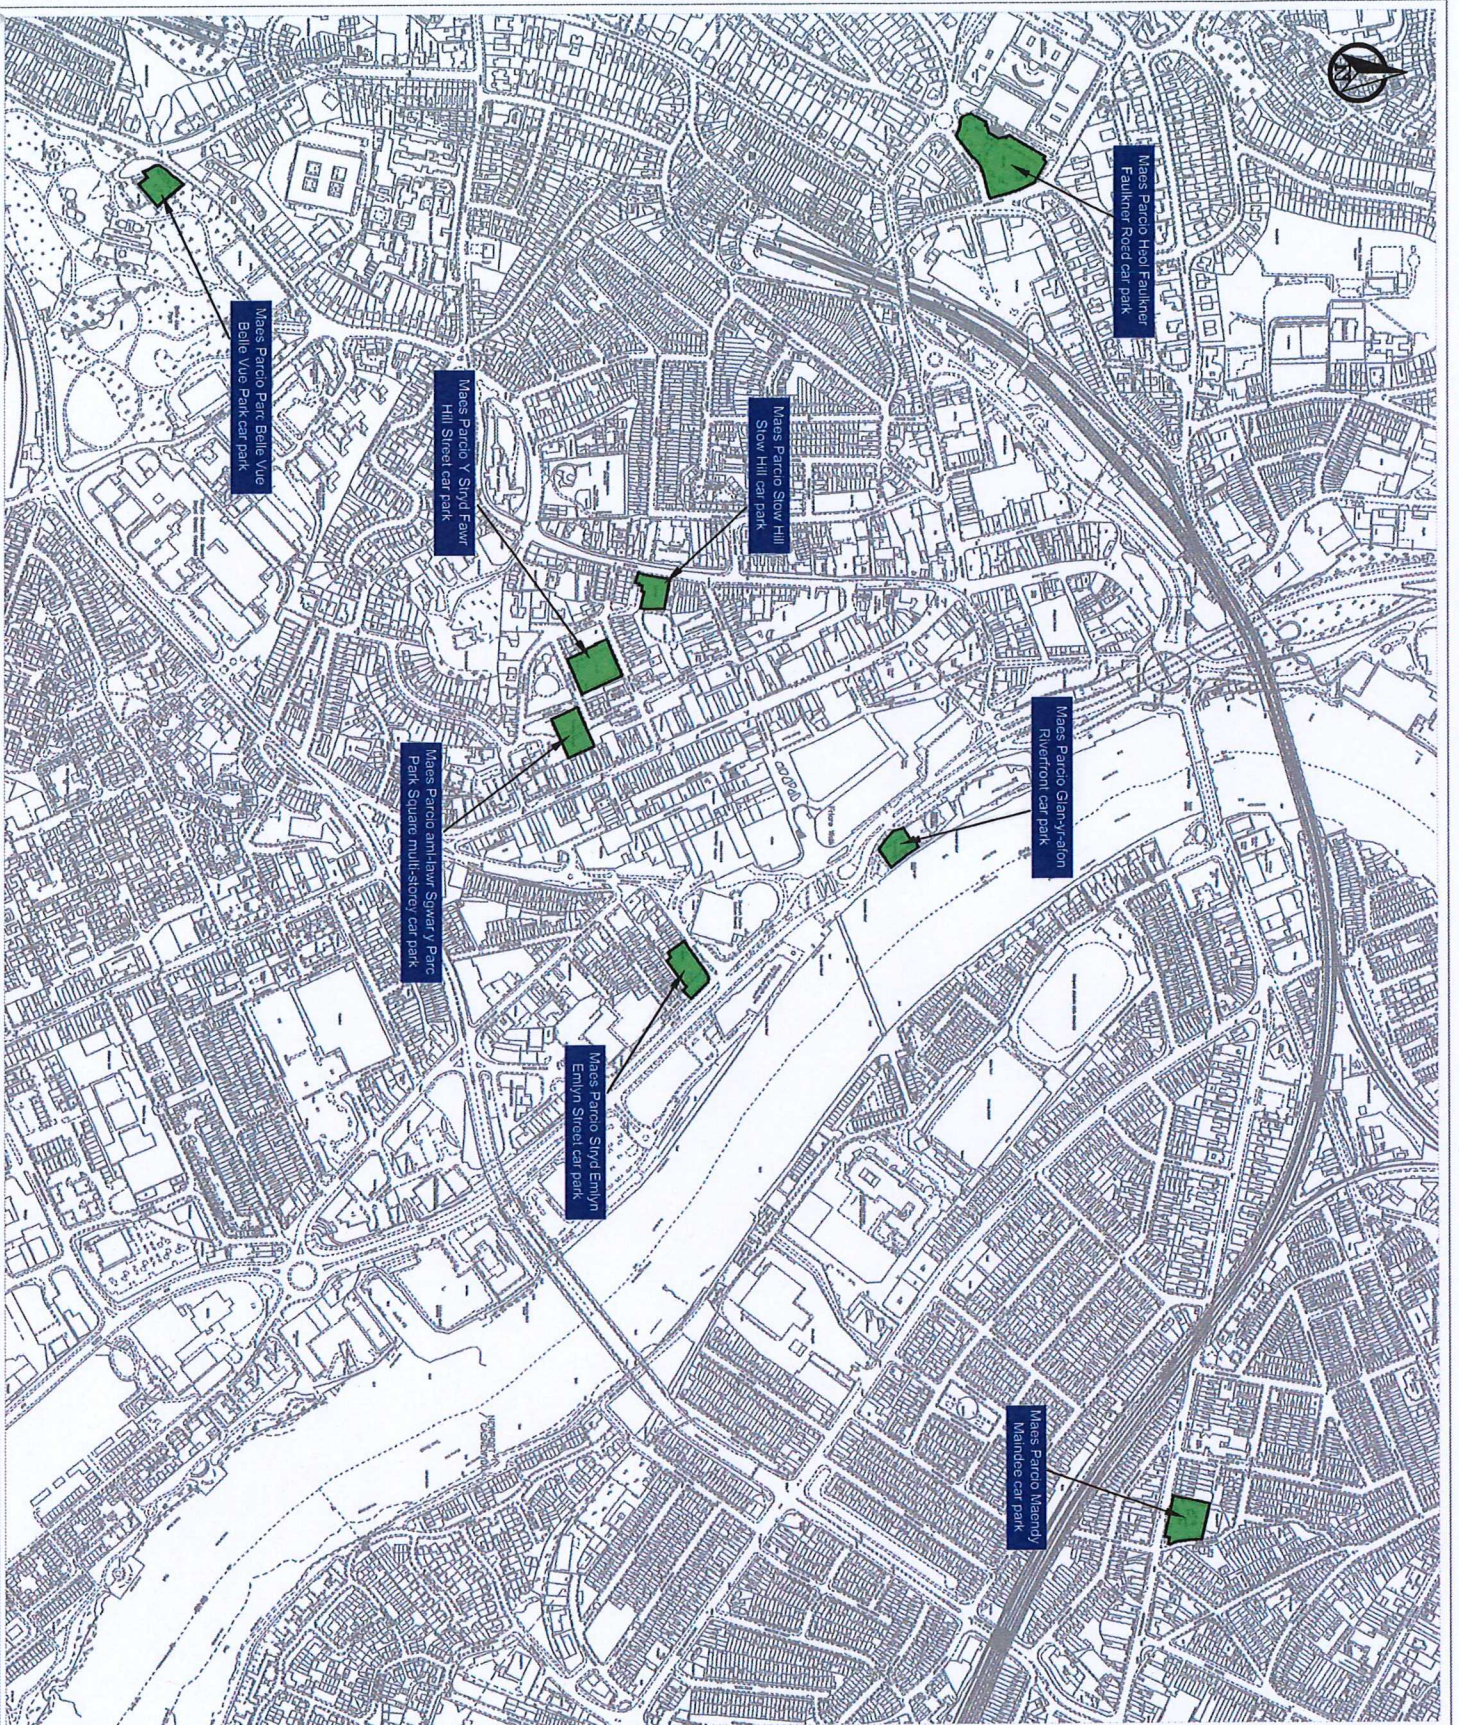

Reproduced from the Ordnance Survey mapping with the permission of the Controller of Her Majesty's Stationery Office. Crown Copyright and geodetic data are the property of the Controller of Her Majesty's Stationery Office. Ordnance Survey Map Licence No. 100028210 (2010).

REVISIONS

Letter	Description	Drawn	Child	Date
--------	-------------	-------	-------	------

CITY SERVICES

Head of City Services
Newport City Council
Civic Centre
Godfrey Road
Newport
NP20 4UR
Telephone: 01633 656656
Email: city.services@newport.gov.uk



Project

Cyngor Dinas Casnewydd
Gorchymyn (Lleceod Parcio Odd ar y Stryd)
(Cyfuno) (Gorfoi Sifft) 2019

Newport City Council
(Off Street Parking Places)
(Consolidation) (Civil Enforcement)
Order 2019

Title


Cyflun trosolwg maes parcio
Car parks overview plan

Drawn: DH Date: April 2019

Checked: AJ Date: April 2019

Scale: NTS

Drawing No: 12558

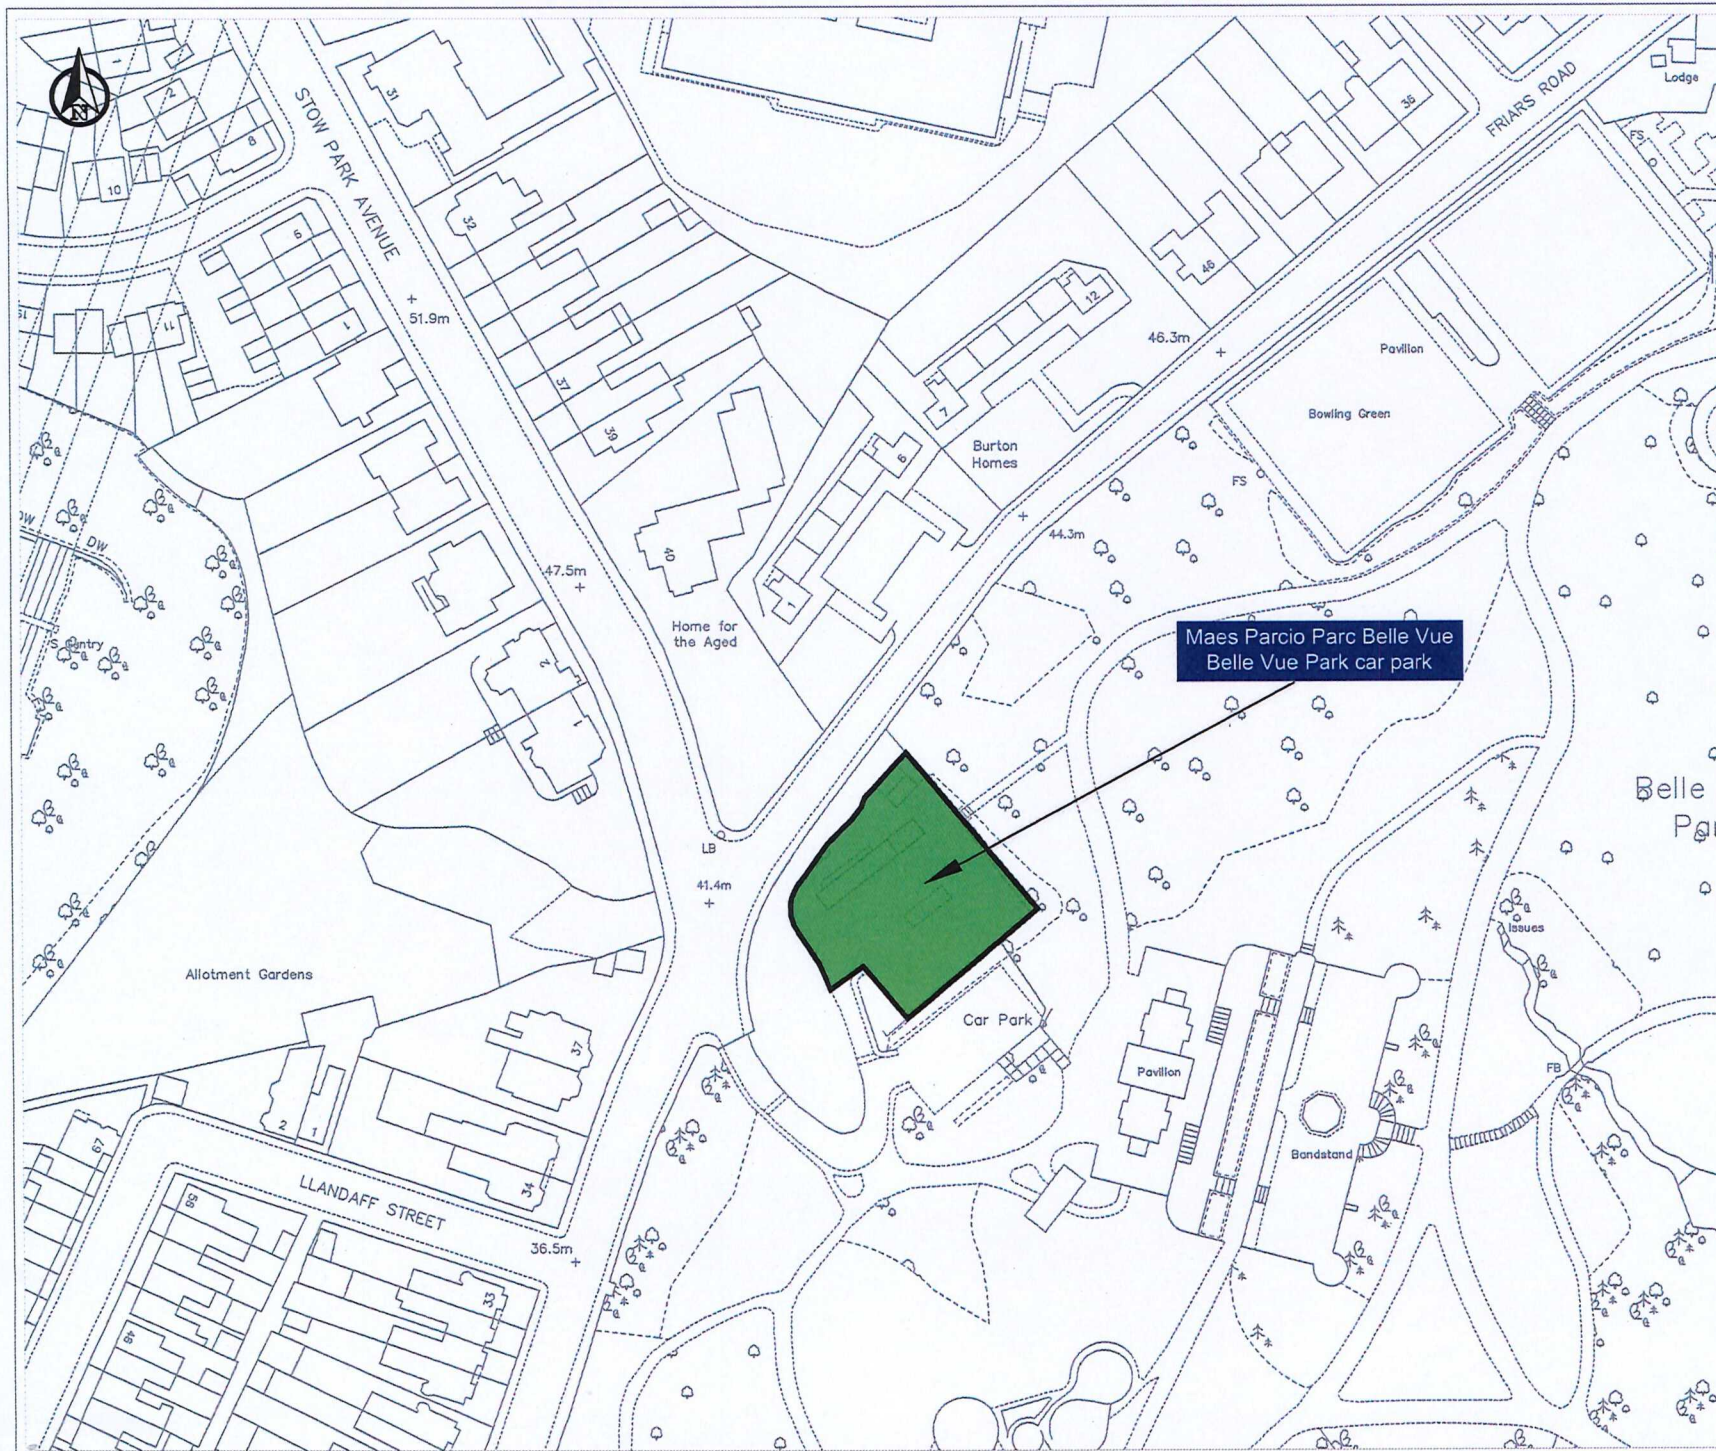

Reproduced from the Ordnance Survey mapping with the permission of the Controller of Her Majesty's Stationary Office & Crown copyright. Unauthorised reproduction infringes Crown copyright and may lead to prosecution or civil proceedings.
Newport City Council Licence No. 100024210 (2010).

REVISIONS

Letter	Description	Drawn	Child	Date

CITY SERVICES

Head of City Services
Newport City Council
Civic Centre
Godfrey Road
Newport
NP20 4UR
Telephone: 01633 656656
Email: city.services@newport.gov.uk



Project:

Cyngor Dinas Casnewydd
Gorchymyn (Lleuedd Parcio Oddi ar y Stryd)
(Cyfuno) (Gorfodi Sifil) 2019

Newport City Council
(Off Street Parking Places)
(Consolidation) (Civil Enforcement)
Order 2019

Title:

Maes Parcio Parc Belle Vue
Belle Vue Park car park

Drawn: DH Date: April 2019

Checked: AJ Date: April 2019

Scale: 1:1000

Drawing No: 12559



Project Name: [Faint Text]		Project Number: [Faint Text]	
Project Location: [Faint Text]		Project Status: [Faint Text]	
Project Description: [Faint Text]		Project Budget: [Faint Text]	
Project Timeline: [Faint Text]		Project Risks: [Faint Text]	
Project Contacts: [Faint Text]		Project Notes: [Faint Text]	