

NORTH EAST LINCOLNSHIRE BOROUGH COUNCIL



The North East Lincolnshire Borough Council (Off-Street Parking Places) Order 2022 (Amendment No.1 2023)

North East Lincolnshire Council, hereinafter referred to as “the Council”, in exercise of powers under Sections 32, 35, as amended (“the 1984 Act”) and under the Traffic Management Act 2004 as amended (“the 2004 Act”) and of all other enabling powers, and after consultation with the Chief Officer of Police in accordance with Part III of Schedule 9 to the Act of 1984 hereby makes the following Order.

1. Commencement and Citation

- 1.01 This Order may be cited as “The North East Lincolnshire Borough Council (Off-Street Parking Places) Order 2022 (Amendment No.1 2023) it amends the North East Lincolnshire Borough Council (Off-Street Parking Places) Order 2022 (“the Original Order”) and shall come into operation on the 31st day of March 2023.

2. Amendment

- 2.01 The Original Order shall be amended by removing plan with drawing no. Off Street-2022-20 and replacing it with drawing no. Off Street -2023-20 which is attached to this Order.

THE OFFICIAL SEAL OF
NORTH EAST LINCOLNSHIRE
BOROUGH COUNCIL

Was hereunto affixed this


In the presence of

H Steer
Hannah Steer


Authorised Officer

29th day of *March*


2023

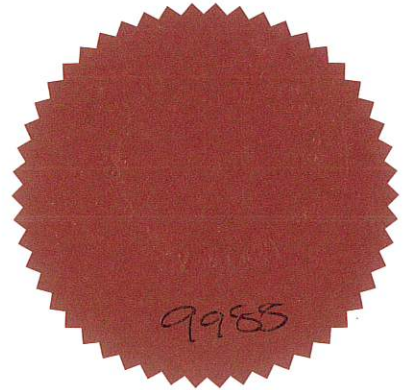

LOCATION DRAWING

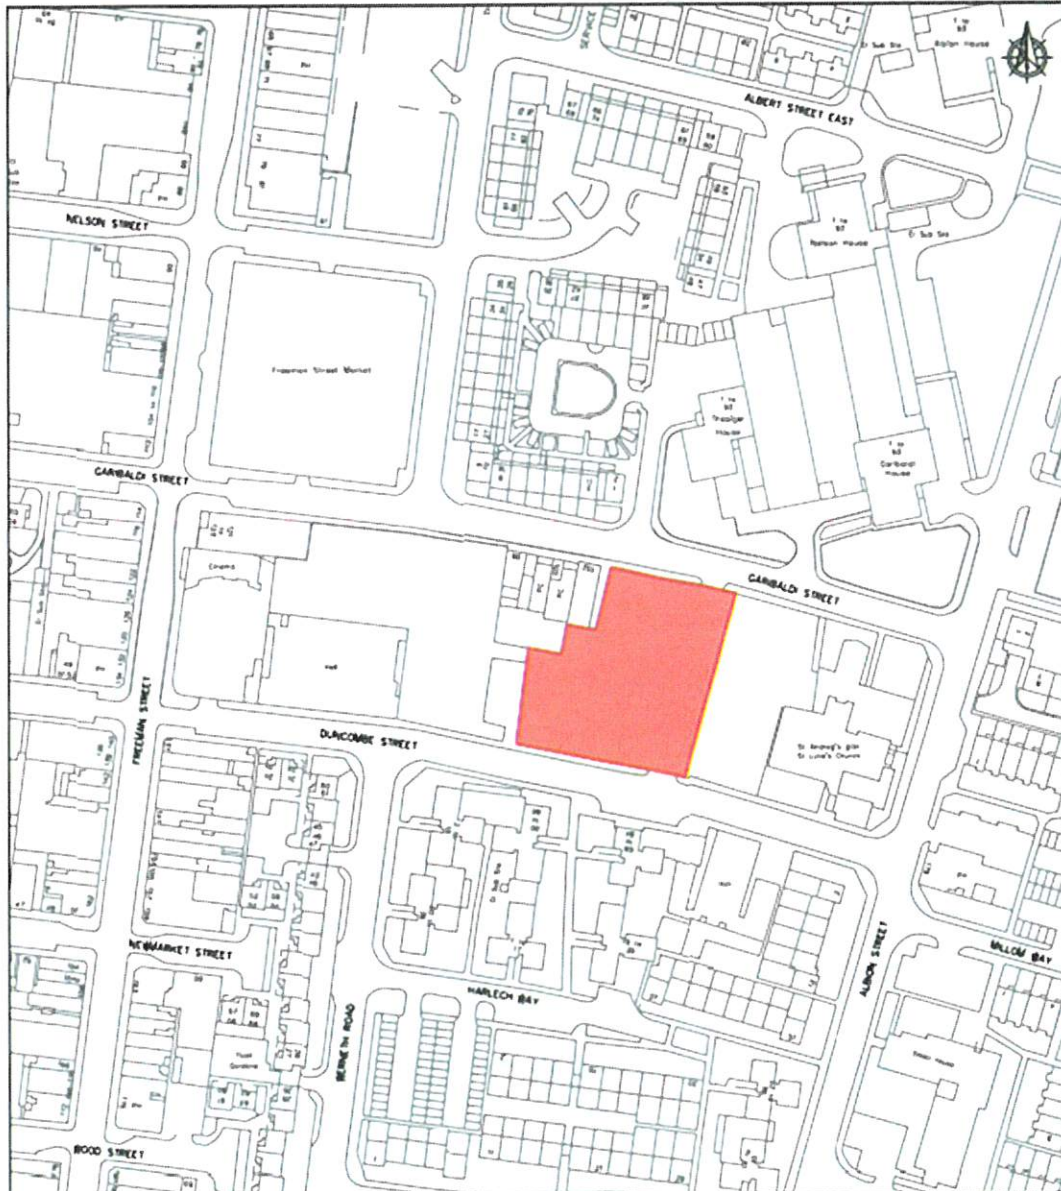

Mapping material in this plot has been reproduced from the Ordnance Survey Digital Data with the permission of the Controller of HMSO (c). Crown Copyright Reserved 1996, Licence No 100020759. Unauthorised reproduction infringes Crown Copyright and may lead to prosecution or civil proceedings.

 Working in partnership New Oxford House, George Street, Grimsby, North East Lincolnshire, DN31 1HB Tel: 01472 313131	PROJECT Off-Street Parking Places Car Park Location	
	TITLE 20 Garibaldi Street Grimsby	
CLIENT	DRAWN JT	APPROVED DATE January 2023
NORTH EAST LINCOLNSHIRE COUNCIL	ORIGINAL SIZE A4 (210 x 297)	SCALE NTS
	DRAWING No. OffStreet-2023-20	