

THE NORTH LINCOLNSHIRE BOROUGH COUNCIL
(VARIOUS STREETS) (PROHIBITION AND RESTRICTION OF WAITING
AND STREET PARKING PLACES) (CIVIL ENFORCEMENT AND
CONSOLIDATION) ORDER 2015 (BRIGG ROAD, BROUGHTON AND
ACCESS ROAD TO GALLAGHER RETAIL PARK AND SUPERSTORE, OFF
DONCASTER ROAD, SCUNTHORPE) (AMENDMENT) ORDER 2020

North Lincolnshire Borough Council in exercise of its powers under Sections 1, 2, 4, 5, 32, 35, 124 and Part IV of Schedule 9 of the Road Traffic Regulation Act 1984 (the Act of 1984) as amended and of all other enabling powers, and after consultation with the Chief Officer of Police in accordance with Part III of Schedule 9 to the Act of 1984, hereby makes the following Order.

1. The North Lincolnshire Borough Council (Various Streets) (Prohibition and Restriction of Waiting and Street Parking Places) (Civil Enforcement and Consolidation) Order 2015 shall be amended in so far as it relates to Broughton and Scunthorpe to the extent described in the Schedule and as shown on drawings YHN05055/001 Rev A (Broughton) and YHN05036/002 (Scunthorpe).
2. This Order shall come into operation on the 10th August 2020 and may be cited as The North Lincolnshire Borough Council (Various Streets) (Prohibition and Restriction of Waiting and Street Parking Places) (Civil Enforcement and Consolidation) Order 2015 (Brigg Road, Broughton and Access Road to Gallagher Retail Park and Superstore, off Doncaster Road, Scunthorpe) (Amendment) Order 2020

SCHEDULE

- (A) Brigg Road, Broughton – amendments to existing restrictions along sections of this Road including No Stopping on School/Children Entrance Markings and No Waiting at Any time as shown on Drawing Number YHN05055/001 Rev A.
- (B) Access Road to Gallagher Retail Park/Superstore, off Doncaster Road, Scunthorpe – No Waiting at Any Time restrictions as shown on Drawing Number YHN05036/002.


Given under the Common Seal of North Lincolnshire Borough Council on the *Fifteen (5th)*
day of *August* 2020.



**THE COMMON SEAL of
NORTH LINCOLNSHIRE
BOROUGH COUNCIL** was
hereto affixed in the
presence of:

Wiley

Authorised Signatory

Seal No *9589*

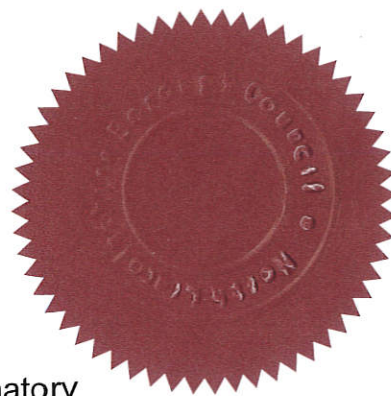

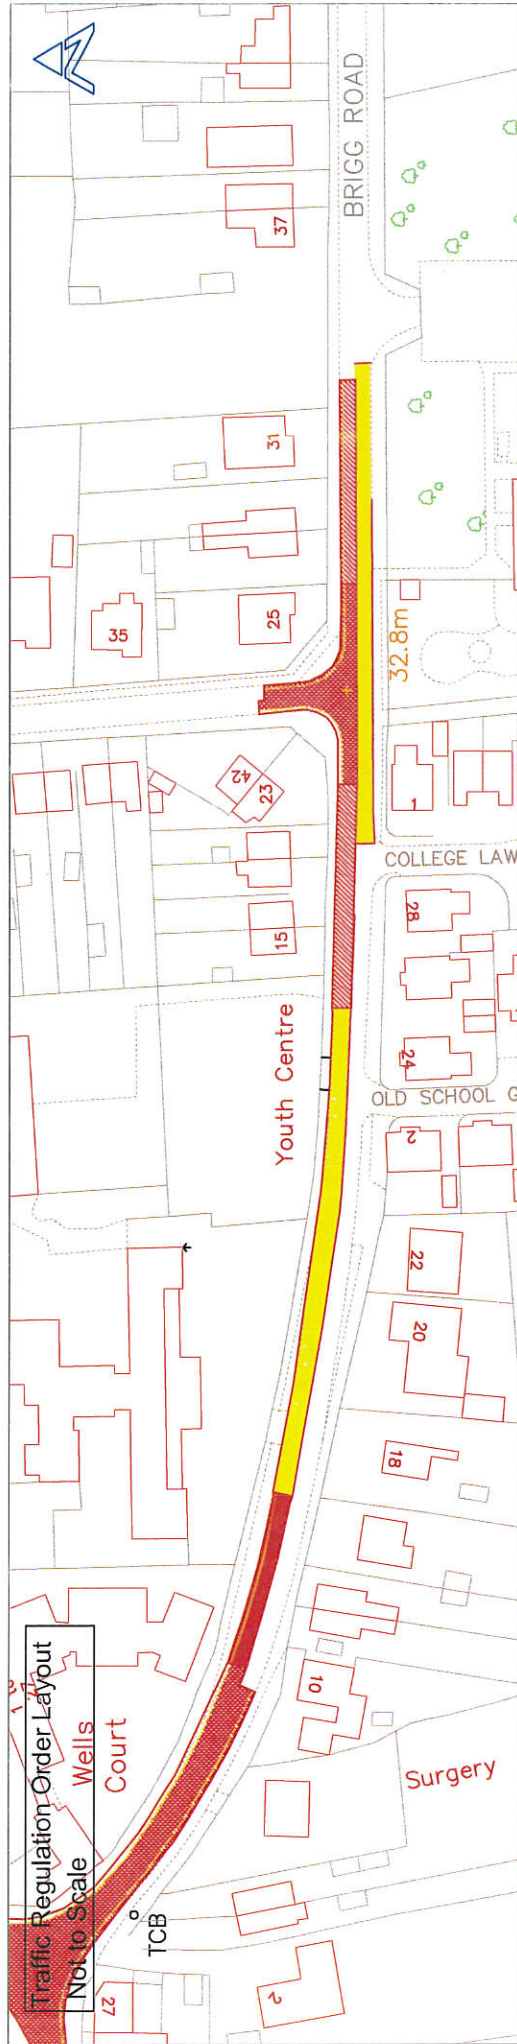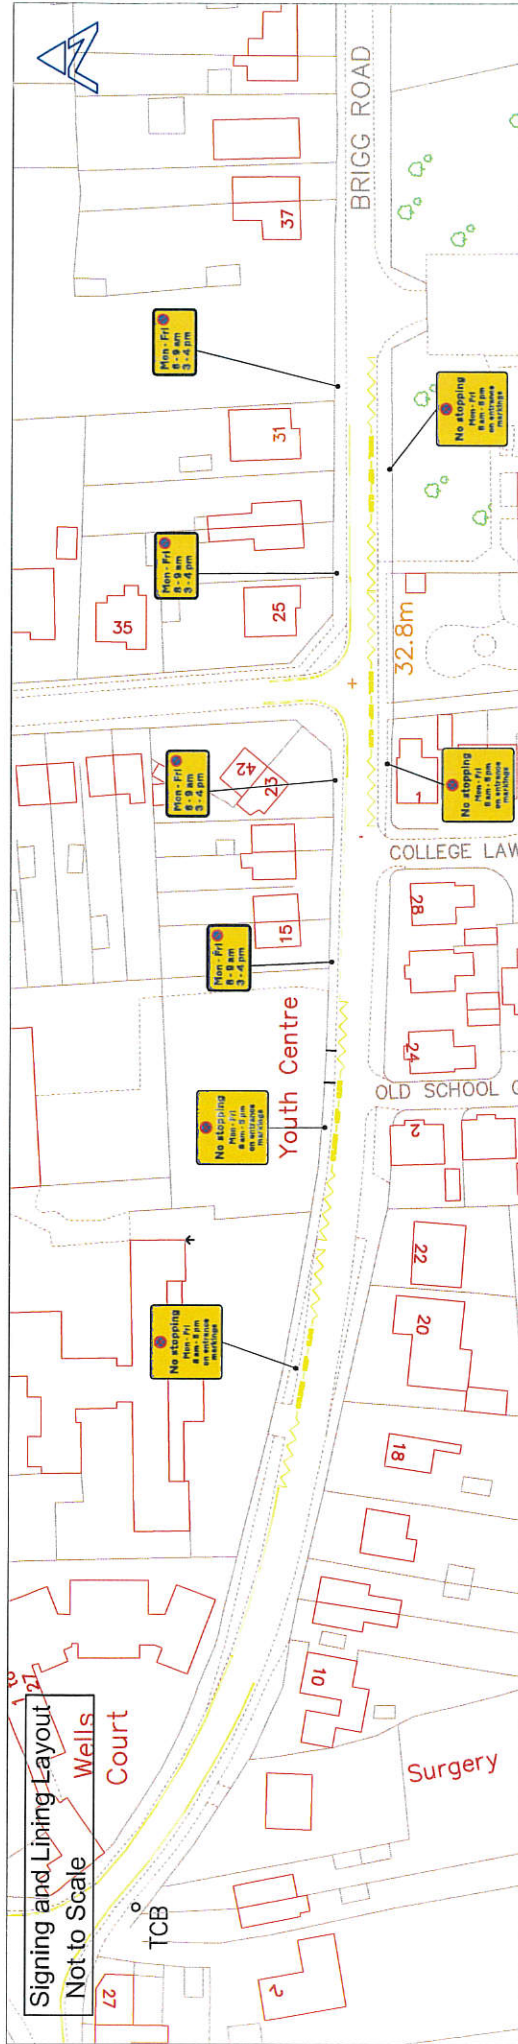

A		Road markings extended eastwards to school gate		DETAILS		REV	APPROVED BY	DATE APPROVED
North Lincolnshire Council		Assets & Infrastructure Director of Operations Peter Williams BSC, DMS, CEng, MEl, MCMI, AMIMECHE		Based upon the Ordnance Survey mapping with the permission of Ordnance Survey on behalf of the Controller of Her Majesty's Stationary Office. © Crown Copyright. Unauthorised reproduction infringes Crown Copyright and may lead to prosecution or civil proceedings.				
DRAWING TITLE		Proposed changes to traffic regulation order		NORTH LINCOLNSHIRE COUNCIL 2018 0100023560				
DRAWN BY	SCALE	CHECKED BY	DATE CHECKED	APPROVED BY	DATE APPROVED			
I Jickells	NTS							
PROJECT TITLE		Brigg Road, Broughton		DRAWING NUMBER		REV		
				YHN05055/001		A		
The Ordnance Survey map data included within this publication is provided by North Lincolnshire Council under license from Ordnance Survey in order to fulfil its public function i.e. act as a planning authority. Persons viewing this mapping should contact Ordnance Survey copyright for advice where they wish to license Ordnance Survey map data for their own use.								

Key

Proposed restrictions

No Stopping on school / children markings
Mon - Fri 8am - 5pm

No Waiting at Anytime

Existing restrictions

No Waiting Mon - Fri 8 to 9am and 3 to 4pm

No Waiting at Anytime

