

NORTHUMBERLAND COUNTY COUNCIL

TRAFFIC REGULATION ORDER

(Ref: TRO\_011\_07)

---

Northumberland County Council

South East Northumberland Area (Waiting and Loading) Composite Order 2011

Amendment No 7 Order 2012

Made: 30/11/2012

Coming into Force: 10/12/2012

---

Northumberland County Council (hereinafter referred to as "the Council") in exercise of their powers under Sections 1, 2 and 4 and Paragraphs 20 and 27 of Schedule 9 of the Road Traffic Regulation Act 1984 ("the Act of 1984"), and after consulting with the Chief Officer of Police in accordance with Part III of Schedule 9 to the Act of 1984 and of all other enabling powers hereby make the following Order:-

**1. Commencement and Citation**

This Order shall come into operation on the 10<sup>th</sup> December 2012 and may be cited as "Northumberland County Council South East Northumberland Area (Waiting and Loading) Composite Order 2011 – Amendment No 7 Order 2012".

**2. In the Order:-**

"Order" means "Northumberland County Council South East Northumberland Area (Waiting and Loading) Composite Order 2011".

"Amendment Order" means "Northumberland County Council South East Northumberland Area (Waiting and Loading) Composite Order 2011 – Amendment No 7 Order 2012".

The Interpretation Act 1978 shall apply to this Order as it applies to an Act of Parliament.

### 3. Provisions

The following provisions shall be additions to, deletions from, or substitutions in the restrictions detailed in the Order:

#### (A) Additions

None

#### (B) Deletions

(1) to Schedule 1 – Waiting of the Order

(Referenced in this Amendment Order as: 3 (B) (1) DELETIONS)

#### (C) Substitutions

None.

---

GIVEN under the Common Seal of Northumberland County Council this 30<sup>th</sup> day of November 2012.

**THE COMMON SEAL OF THE COUNTY COUNCIL OF NORTHUMBERLAND** was hereunto affixed in the presence of:-



Duly Authorised Officer



**ROAD TRAFFIC REGULATION ACT 1984  
THE COUNTY OF NORTHUMBERLAND  
(BOLSOVER TERRACE - ASHINGTON)**

**TRO 011\_07 South East Northumberland Area (Waiting and Loading) Composite  
Order 2011**

**Amendment No 7 Order 2012**


**STATEMENT OF THE COUNCIL'S REASONS  
FOR MAKING THE ORDER**

The proposals are considered necessary for preserving or improving the amenities of the area through which the road runs

## THE SCHEDULE

### 3 (B) (1) DELETIONS – South East Northumberland Area (Waiting and Loading) Composite Order 2011

Ref No	Town	Street	Side	Description	Prescribed Hours
011-010-003	ASHINGTON	Bolsover Terrace	NORTH	At its junction with Bolsover Street to its junction with Milburn Road	A

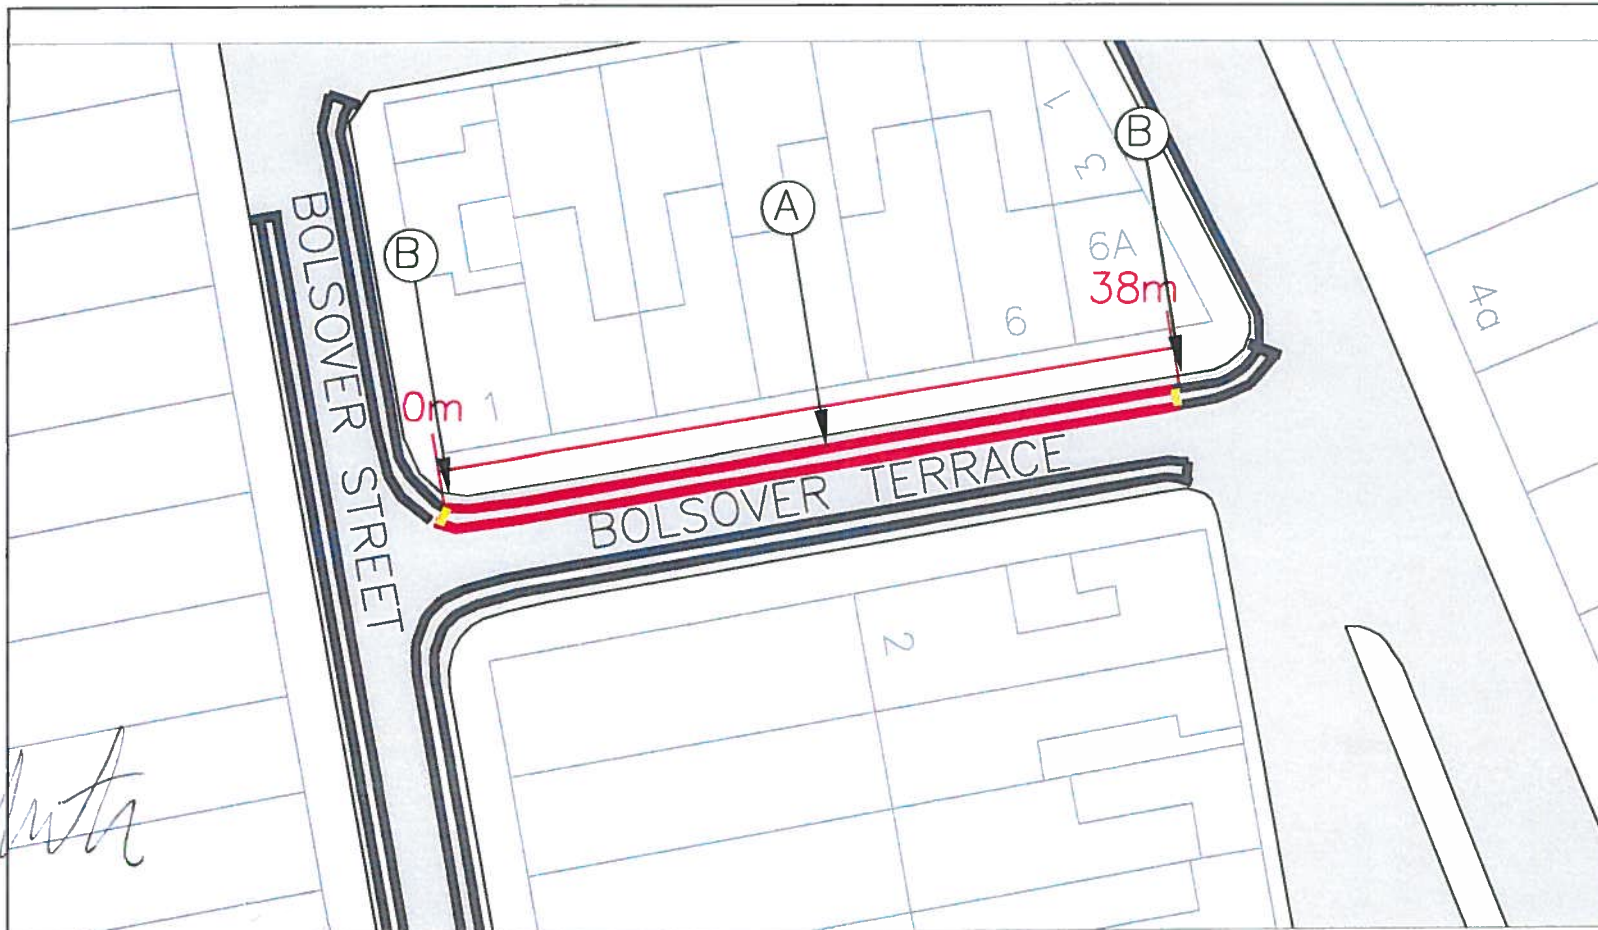

### EXISTING ROAD MARKINGS TO BE REMOVED

REF	TSR&GD Diag no	MARK m	GAP m	WIDTH mm	ROAD STUDS	USE
A	1018.1	CONTINUOUS		75		Remove existing No Waiting at Any Time Restriction and provide end bars

### NEW ROAD MARKINGS

REF	TSR&GD Diag no	MARK m	GAP m	WIDTH mm	ROAD STUDS	USE
B	1018.1	CONTINUOUS		75		Provide end bars

All rights reserved. No part of this document may be reproduced in any material form (including photocopying or storing in any medium) without the written permission of Northumberland County Council except in accordance with the provisions of Copyright, Designs and Patents Act 1988. Unauthorised reproduction may lead to prosecution or civil proceedings.

Reproduced from/based upon the Ordnance Survey mapping with permission of the Controller of Her Majesty's Stationary Office. © Crown copyright. Unauthorised reproduction infringes Crown copyright and may lead to prosecution or civil proceedings.  
NORTHUMBERLAND COUNTY COUNCIL - O.S. License No. 100049048 (2009)

CONTRACT  
DRAWING No. 1 of 1

DRAWING  
SIZE  
A4

**Northumberland**  
Northumberland County Council

### NOTES

- 1.0 ROAD MARKINGS  
1.1 New markings to be in yellow thermoplastic screed with applied solid glass beads.

	Existing 'No Waiting at Any Time' restriction to remain
	'No Waiting at Any Time' restriction to be removed.
	New 'No Waiting at any time' end bar

REVISION By Date Rev.  
Drawing Status

CONTRACT

Client  
NORTHUMBERLAND COUNTY COUNCIL  
COUNTY HALL, MORPETH.  
NORTHUMBERLAND. NE61 2EF Tel. 01670 533000

Job Title  
Bolsover Terrace – Ashington

Drawing Title  
Proposed Removal of 'No Waiting At Any Time' Restriction

Scales A3: 1:1000

**Northumberland**  
Northumberland County Council

Drm PM	Date AUG 12	Checked	Passed
-----------	----------------	---------	--------

Drawing Number HE128325-U6513-01	Rev
Job Number/File Number	Rev