

NORTHUMBERLAND COUNTY COUNCIL

TRAFFIC REGULATION ORDER

(Ref: TRO_005_23)

Northumberland County Council
North Northumberland (Northern) Area (Waiting and Loading)
Composite Order 2011
Amendment No 23 Order 2017

Made: 9th January 2017.

Coming into Force: 23rd January 2017

Northumberland County Council (hereinafter referred to as "the Council") in exercise of their powers under Sections 1, 2 and 4 and Paragraphs 20 and 27 of Schedule 9 of the Road Traffic Regulation Act 1984 ("the Act of 1984"), and after consulting with the Chief Officer of Police in accordance with Part III of Schedule 9 to the Act of 1984 and of all other enabling powers hereby make the following Order:-

1. Commencement and Citation

This Order shall come into operation on the 23rd January 2017 and may be cited as "North Northumberland (Northern) Area (Waiting and Loading) Composite Order 2011 Amendment No 23 Order 2017".

2. In the Order:-

"Order" means "North Northumberland (Northern) Area (Waiting and Loading) Composite Order 2011".

"Amendment Order" means "NCC North Northumberland (Northern) Area (Waiting and Loading) Composite Order 2011 Amendment No 23 Order 2017".

The Interpretation Act 1978 shall apply to this Order as it applies to an Act of Parliament.

3. Provisions

The following provisions set out below and in The Schedule to this Amendment Order shall be additions to, deletions from, or substitutions in the restrictions in the Order:

(A) Additions

to Schedule 1 – Waiting of the Order

(Referenced in this Amendment Order as: The Schedule - ADDITIONS)

(B) Deletions

None

(C) Substitutions


None.

GIVEN under the Common Seal of the County Council of Northumberland this 9th day of January 2017.

THE COMMON SEAL OF THE COUNTY COUNCIL OF NORTHUMBERLAND was hereunto affixed in the presence of:-



Duly Authorised Officer

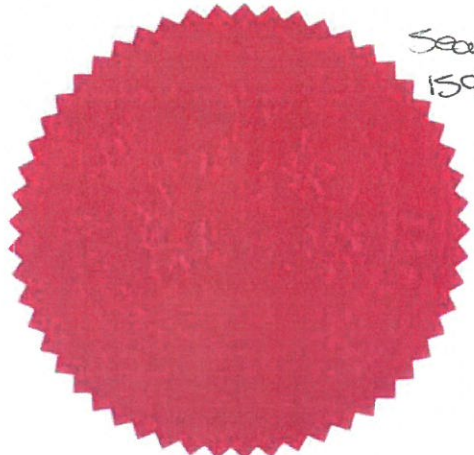

Seal no:
15938

THE SCHEDULE
ADDITIONS – North Northumberland (Northern) Area (Waiting and Loading)
Composite Order 2011
updated by Amendment Number 23 Order 2017 - TRO_005_23
Schedule 1 – Waiting


Ref No	Town	Street	Side	Description	Proscribed Hours
TRO_005_23_5905	BERWICK-UPON-TWEED	WEST END ROAD	North	At its junction with West End Place to a point 20 metres east of its junction with West End Place	A
TRO_005_23_5911	BERWICK-UPON-TWEED	WEST END ROAD	North	At its junction with West End Place to a point 10 metres west of its junction with West End Place	A
TRO_005_23_5909	BERWICK-UPON-TWEED	WEST END PLACE	East	At its junction with West End Road to a point 10 metres north of its junction with West End Road	A
TRO_005_23_55913	BERWICK-UPON-TWEED	WEST END PLACE	West	At its junction with West End Road to a point 10 metres north of its junction with West End Road	A

**ROAD TRAFFIC REGULATION ACT 1984
THE COUNTY OF NORTHUMBERLAND
(WEST END PLACE/WEST END ROAD AREA BERWICK UPON TWEED)**

**NORTH NORTHUMBERLAND (NORTHERN) AREA (WAITING AND LOADING)
COMPOSITE ORDER 2011 AMENDMENT NO 23 ORDER 2016
(TRO_005_23)**

**STATEMENT OF THE COUNCIL'S REASONS FOR
MAKING THE ORDER**

The Order has been considered necessary for the introduction of "No Waiting at any Time" restrictions at the junction of West End Place/West End Road Area of Berwick upon Tweed. Thereby, improving visibility and to aid traffic flow in this area.

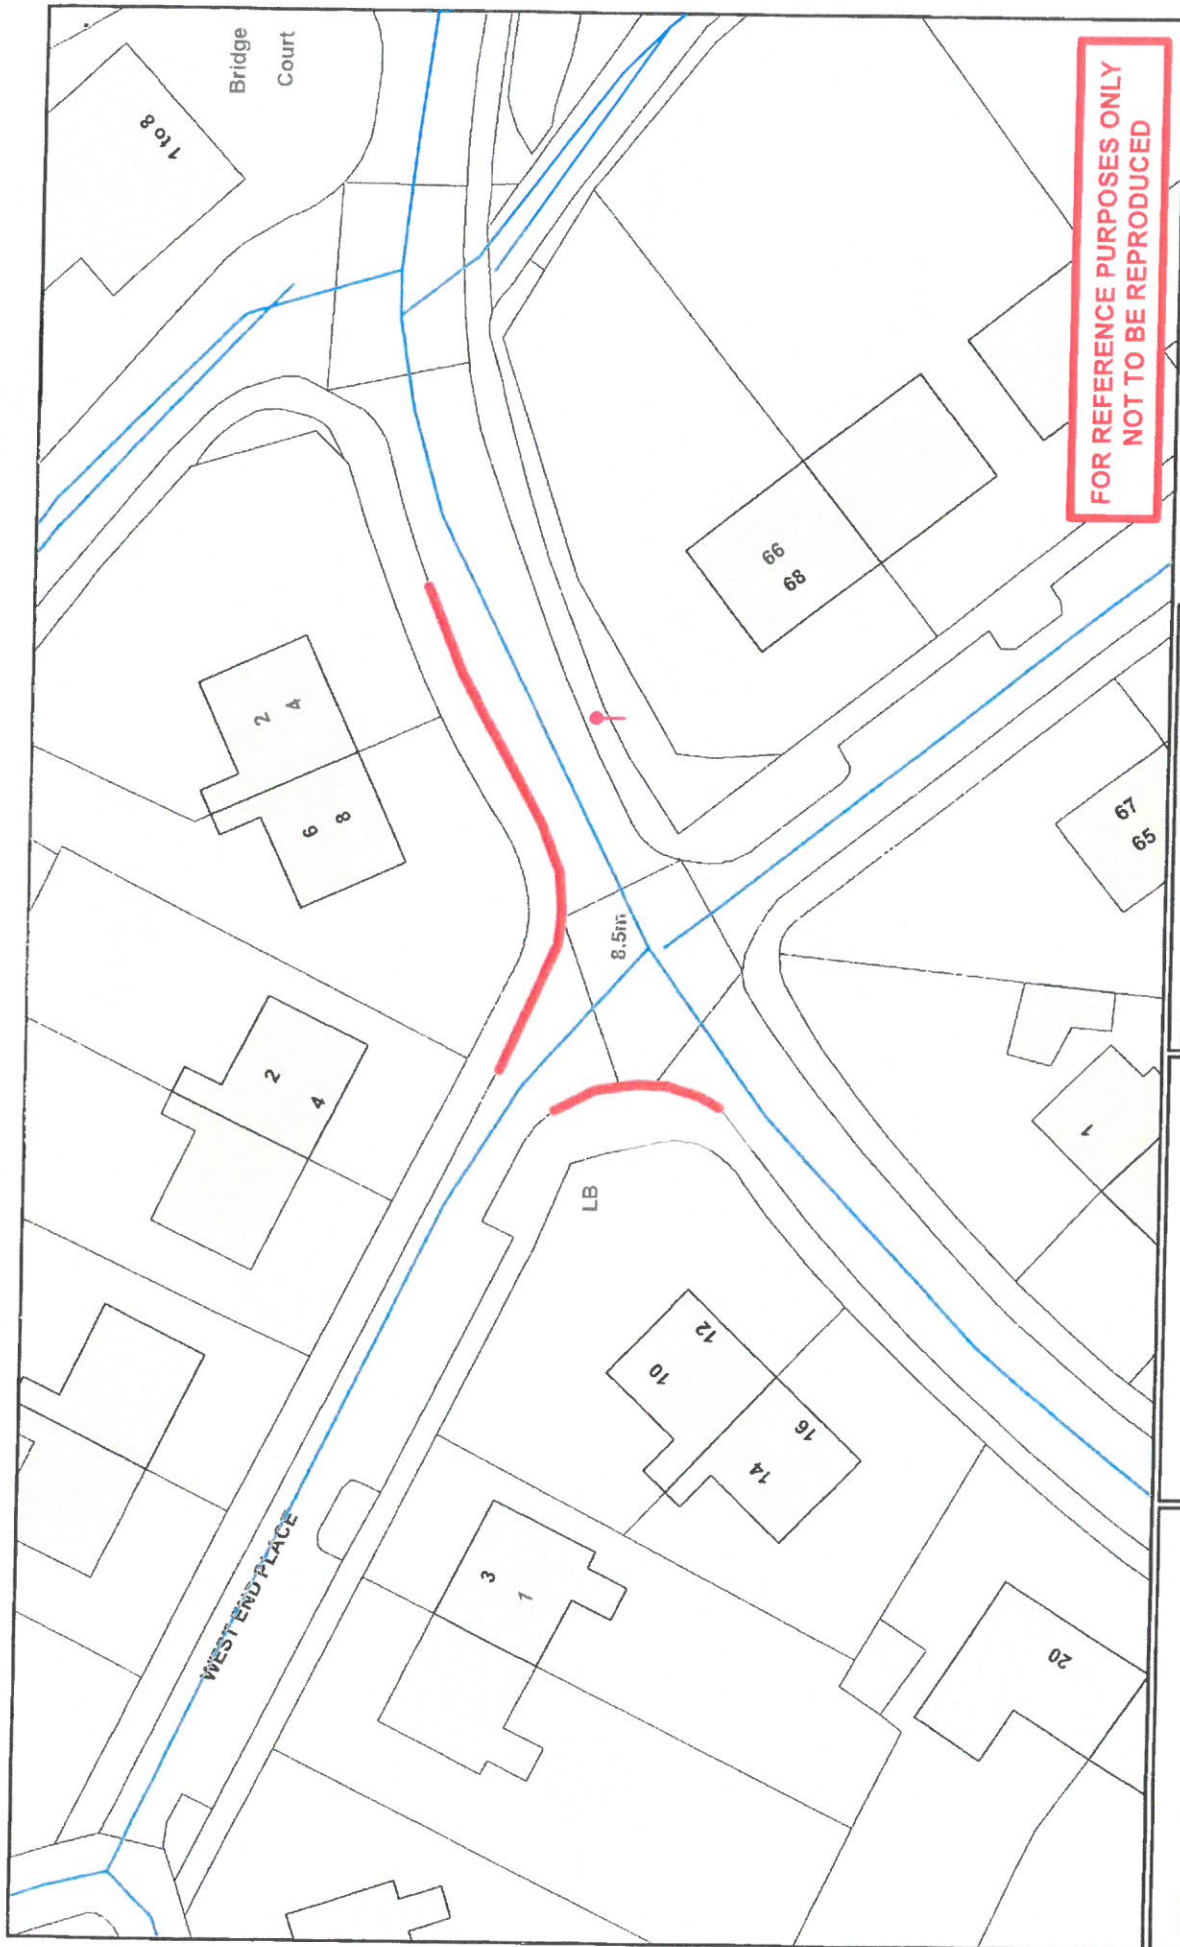

FOR REFERENCE PURPOSES ONLY
NOT TO BE REPRODUCED

<p>Northumberland Northumberland County Council</p> <p>Northumberland County Council County Hall Morpeth Northumberland NE61 2EF Tel: 01670 533000</p>	<p>Network Management Information System</p> <p><small>This map is reproduced from Ordnance Survey material with the permission of Ordnance Survey on behalf of the Controller of Her Majesty's Stationary Office. Crown Copyright. User acknowledgment is required. Reproduction in any form without the prior written permission of Ordnance Survey may lead to prosecution or civil proceedings. Licence No. 100049046 (2009).</small></p>	<p>Title: Proposed No Waiting at any Time West End Place Tweedmouth</p> <p>Revision 2</p> <table border="1"> <tr> <td>Dm: AW</td><td>Date: AUG 16</td><td>Scale: NTS</td></tr> </table>	Dm: AW	Date: AUG 16	Scale: NTS
Dm: AW	Date: AUG 16	Scale: NTS			

— PROPOSED NO WAITING AT ANY TIME
— RESTRICTIONS (DOUBLE YELLOW LINES)

