

NORTHUMBERLAND COUNTY COUNCIL

TRAFFIC REGULATION ORDER

(Ref: TRO_007_45)

Northumberland County Council

NCC West Northumberland Area (Waiting & Loading)

Composite Order 2011

Amendment No 45 Order 2018

Made: 14th March 2018.

Coming into Force: 26th March 2018

Northumberland County Council (hereinafter referred to as "the Council") in exercise of their powers under Sections 1, 2 and 4 and Paragraphs 20 and 27 of Schedule 9 of the Road Traffic Regulation Act 1984 ("the Act of 1984"), and after consulting with the Chief Officer of Police in accordance with Part III of Schedule 9 to the Act of 1984 and of all other enabling powers hereby make the following Order:-

1. Commencement and Citation

This Order shall come into operation on the 26th March 2018 and may be cited as "Northumberland County Council West Northumberland Area (Waiting and Loading) Composite Order 2011 - Amendment No 45 Order 2018".

2. In the Order:-

"Order" means "Northumberland County Council West Northumberland Area (Waiting and Loading) Composite Order 2011".

"Amendment Order" means "Northumberland County Council West Northumberland Area (Waiting and Loading) Composite Order 2011- Amendment No 45 Order 2018".

The Interpretation Act 1978 shall apply to this Order as it applies to an Act of Parliament.

3. Provisions

The following provisions set out below and in The Schedule to this Amendment Order shall be additions to, deletions from, or substitutions in the restrictions in the Order:

(A) Additions

to Schedule 1 –Waiting

(Referenced in this Amendment Order as: The Schedule - ADDITIONS)

(B) Deletions

to Schedule 1 - Waiting

(Referenced in this Amendment Order as: The Schedule - DELETIONS)

(C) Substitutions

None

GIVEN under the Common Seal of the County Council of Northumberland this 14th day of March 2018.

THE COMMON SEAL OF THE COUNTY COUNCIL OF NORTHUMBERLAND was hereunto affixed in the presence of:-

N. J. Masson

Duly Authorised Officer



THE SCHEDULE

ADDITIONS – Northumberland County Council West Northumberland Area (Waiting and Loading) Composite Order 2011 - Amendment No 45 Order 2018- TRO_007_45

Schedule 1 –Waiting

Ref No	Town	Street	Side	Description	Proscribed Hours
007_45_000_6478	DARRAS HALL	LINDEN WAY	West	At its junction with Middle Drive to a point 38 metres south of its junction with Middle Drive	A
007_45_000_6479	DARRAS HALL	LINDEN WAY	East	At its junction with Middle Drive to a point 38 metres south of its junction with Middle Drive	A

THE SCHEDULE

DELETITIONS – Northumberland County Council West Northumberland Area (Waiting and Loading) Composite Order 2011 - Amendment No 45 Order 2018- TRO_007_45

Schedule 1 –Waiting


Ref No	Town	Street	Side	Description	Proscribed Hours
007_16_000_000	DARRAS HALL	LINDEN WAY	West	At its junction with Middle Drive to a point 12 metres south of its junction with Middle Drive	A
007_16_000_000	DARRAS HALL	LINDEN WAY	East	At its junction with Middle Drive to a point 12 metres south of its junction with Middle Drive	A

THE COUNTY COUNCIL OF NORTHUMBERLAND

**ROAD TRAFFIC REGULATION ACT 1984
THE COUNTY OF NORTHUMBERLAND
WEST NORTHUMBERLAND AREA
COMPOSITE ORDER 2011 - AMENDMENT NO 45 ORDER 2018**

**STATEMENT OF THE COUNCIL'S REASONS FOR
MAKING THE ORDER**

The Order is necessary in order to improve road safety.

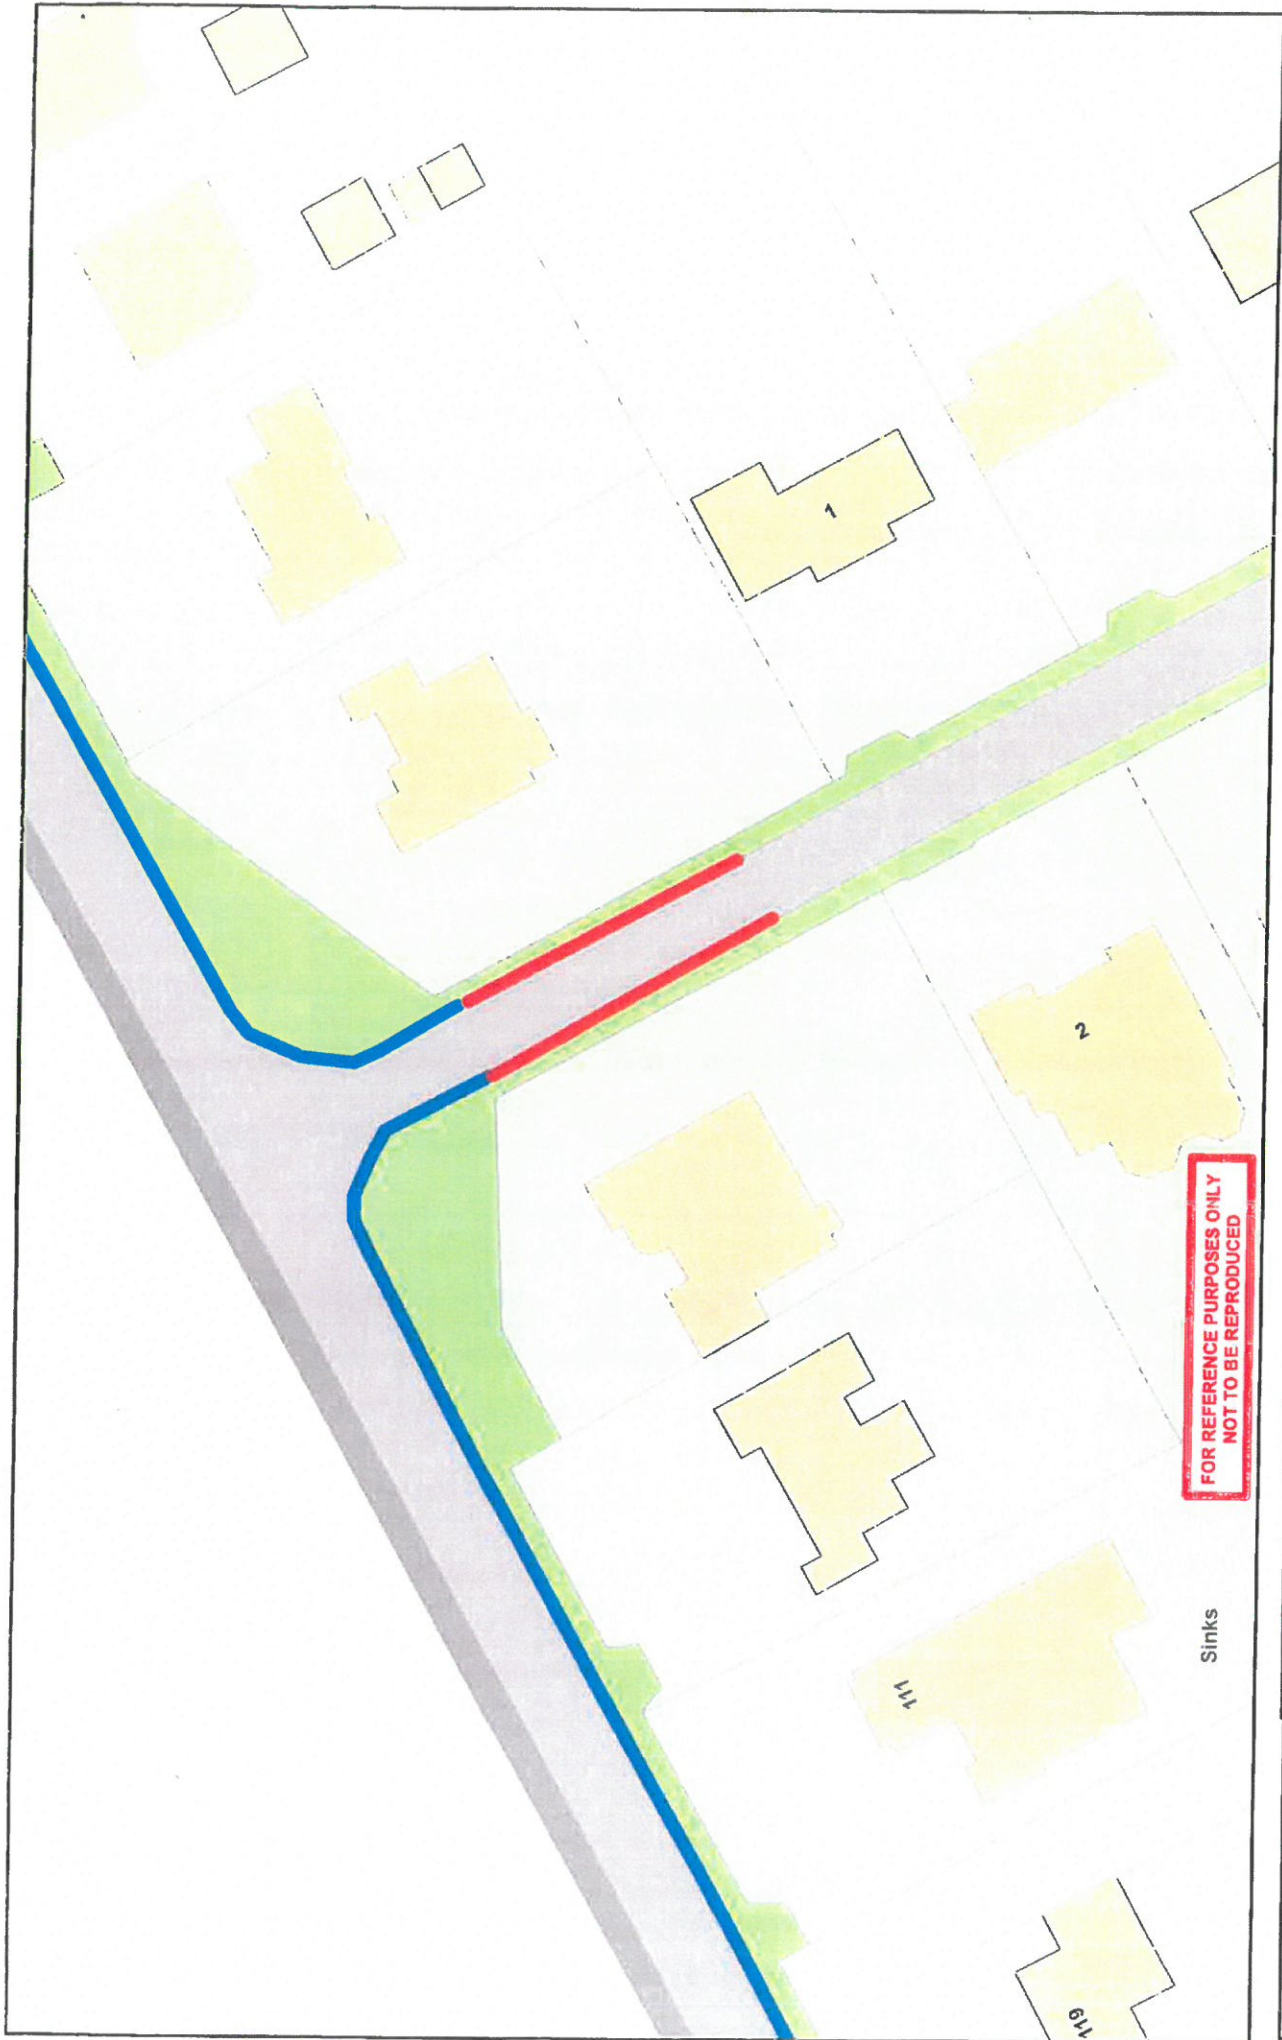

- Existing No Waiting At Any Time Restrictions
- Proposed No Waiting At Any Time Restrictions

Sinks

FOR REFERENCE PURPOSES ONLY
NOT TO BE REPRODUCED

Northumberland Northumberland County Council	Network Management Information System		Title: Proposed No Waiting At Any Time, Linden Way Darras Hall	
	<small>This system is developed from Ordnance Survey material with the permission of Ordnance Survey on behalf of the Controller of Her Majesty's Stationery Office. Copyright in the material is the property of Ordnance Survey. All rights reserved. No part of this publication may be reproduced, stored in a retrieval system or transmitted in any form or by any means, electronic, mechanical, photocopying, recording, or by any information storage or retrieval system, without prior written permission from Ordnance Survey. Licence no. 100049046 (2009).</small>		Dm: CLS	Scale: 1:10000
		Date: Jan 18	NTS	