

NORTHUMBERLAND COUNTY COUNCIL

TRAFFIC REGULATION ORDER

(Ref: TRO_012_15)

Northumberland County Council
South East Northumberland Area (Parking Places) Composite Order 2011
Amendment No 15 Order 2016

Made: 11th October 2016

Coming into Force: 24th October 2016

Northumberland County Council (hereinafter referred to as "the Council") in exercise of their powers under Sections 1, 2, 4, 32, 35, 45 and 46 and Part IV of Schedule 9 of the Road Traffic Regulation Act 1984 ("the Act of 1984"), and after consulting with the Chief Officer of Police in accordance with Part III of Schedule 9 to the Act of 1984 and of all other enabling powers hereby make the following Order:

1. Commencement and Citation

This Order shall come into operation on the 24th October 2016 and may be cited as "Northumberland County Council South East Northumberland Area (Parking Places) Composite Order 2011 – Amendment No 15 Order 2016".

2. In the Order:-

"Order" means "Northumberland County Council South East Northumberland Area (Parking Places) Composite Order 2011".

"Amendment Order" means "NCC South East Northumberland Area (Parking Places) Composite Order 2011 – Amendment Order No 15 Order 2016".

The Interpretation Act 1978 shall apply to this Order as it applies to an Act of Parliament.

3. Provisions

The following provisions set out below and in The Schedule to this Amendment Order shall be additions to, deletions from, or substitutions in the restrictions in the Order:

(A) Additions

to Schedule 1 – Resident Permit Holders Parking Places

(Referenced in this Amendment Order as: The Schedule - ADDITIONS)

(B) Deletions

None

(C) Substitutions


None

GIVEN under the Common Seal of the County Council of Northumberland this 11th day of October 2016.

THE COMMON SEAL OF THE COUNTY COUNCIL OF NORTHUMBERLAND was hereunto affixed in the presence of:-



Duly Authorised Officer

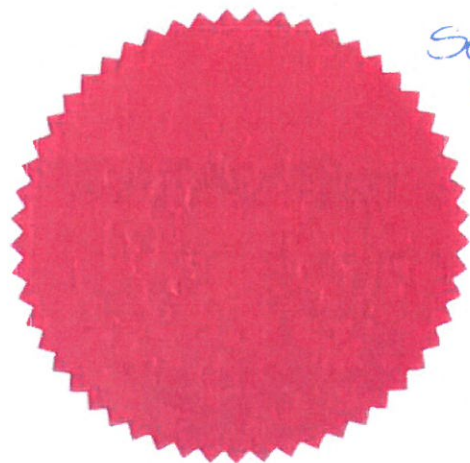

Seal no
15762

THE SCHEDULE
ADDITIONS – South East Northumberland Area (Parking Places) Composite Order 2011
updated by Amendment Number 15 Order TRO_012_15
Schedule 1 – Resident Permit Parking Places

Ref No	Town	Street	Side	Description	Permitted Hours	Special Manner of Standing	Zone
012-015-5294	ASHINGTON	COUNCIL TERRACE	Both	At its junction with Charlton Street/Council Road to a point 63 metres west of its junction with Charlton Street/Council Road (RPZ)	1	N/A	F8
012-015-5294	ASHINGTON	COUNCIL TERRACE	North	At its junction with Council Road to its junction with Charlton Street/Council Road	1	N/A	F8

**ROAD TRAFFIC REGULATION ACT 1984
THE COUNTY OF NORTHUMBERLAND
(COUNCIL TERRACE AREA ASHINGTON)**

**South East Northumberland Area (Waiting & Loading)
Composite Order 2011- Amendment No 40 Order 2016 (TRO_011_40)
and
South East Northumberland Area (Parking Places) Composite Order 2011
Amendment No 15 Order 2016 (TRO_012_15)**

**STATEMENT OF THE COUNCIL'S REASONS FOR
MAKING THE ORDER**

The proposal is for the introduction of a Resident Parking Zone (RPZ) on a section of Council Terrace Ashington. Including, No Waiting at Any Time restrictions (Double Yellow line) to compliment the scheme. Thereby, allowing enforcement against indiscriminate parking and to aid traffic flow in this area.

CONTRACT
DRAWING No.

DRAWING
SIZE
A3

Northumberland
Northumberland County Council

NOTES

1. This drawing is to be for indicative purposes only.
2. Extent of Resident parking, waiting and loading restrictions show on this plan are to be used as a visual reference to the traffic regulation order.

EXTENTS OF WAITING RESTRICTIONS
AMENDED

PROPOSED SINGLE YELLOW LINES
REMOVED

CHECKED : PASSED :

REVISION
Drawing Status

T.L.	JAN 15	ⓐ
T.L.	OCT 15	ⓐ

CONSULTATION

Client
NORTHUMBERLAND COUNTY COUNCIL
COUNTY HALL, MORPETH,
NORTHUMBERLAND, NE61 2EF

Job Title
HALDANE STREET,
ASHINGTON
REVISED PROPOSAL

Drawing Title

PROVISION OF RESIDENT PARKING,
WAITING RESTRICTIONS AND LOADING
RESTRICTIONS


Scales
NTS

Northumberland
Northumberland County Council

HIGHWAYS & NEIGHBOURHOOD SERVICES

Drn	CK	Date	Checked	Prepared
		MAY 15	TL	GM
Drawing Number				
HO145717				
Job Number/Title				
HO145717				
Rev				
B				
Rev				

Reproduced from data upon the Ordnance Survey mapping with permission of the Controller of Her Majesty's Stationery Office. © Crown copyright. Unauthorised reproduction infringes Crown copyright and may lead to prosecution or civil proceedings.
NORTHUMBERLAND COUNTY COUNCIL - 03. License No. 100040048 (2009)

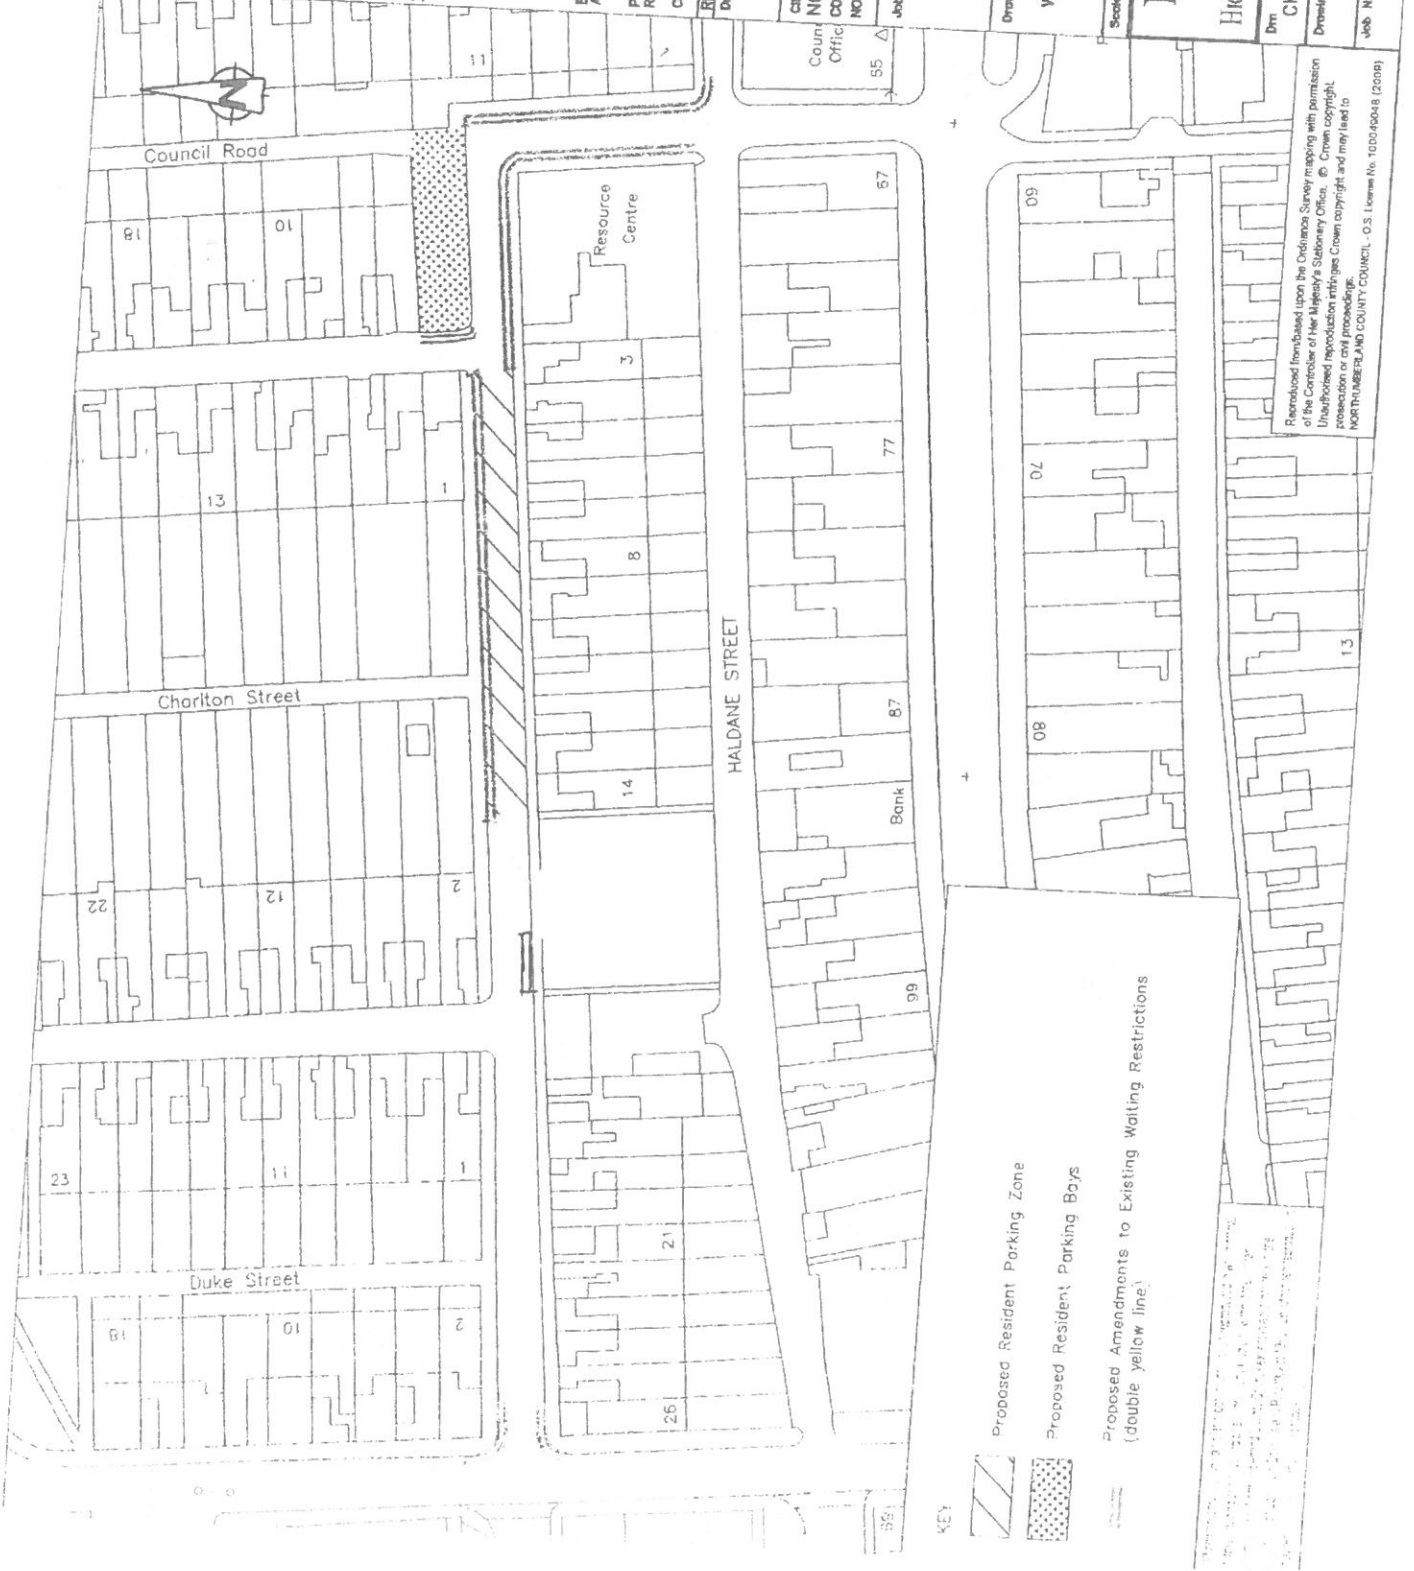

- KEY**
- Proposed Resident Parking Zone
 - Proposed Resident Parking Bays
 - Proposed Amendments to Existing Waiting Restrictions (double yellow line)