

NORTHUMBERLAND COUNTY COUNCIL

TRAFFIC REGULATION ORDER

(Ref: TRO_008_25)

Northumberland County Council
West Northumberland Area (Parking Places)
Composite Order 2011
Amendment No 25 Order 2020

Made: 8th September 2020

Coming into Force: 21st September 2020

Northumberland County Council (hereinafter referred to as "the Council") in exercise of their powers under Sections 1, 2, 4, 32, 35, 45, 46 and Part IV of Schedule 9 of the Road Traffic Regulation Act 1984 ("the Act of 1984"), and after consulting with the Chief Officer of Police in accordance with Part III of Schedule 9 to the Act of 1984 and of all other enabling powers hereby make the following Order:-

1. Commencement and Citation

This Order shall come into operation on the 21st September 2020 and may be cited as "Northumberland County Council West Northumberland Area (Parking Places) Composite Order 2011 - Amendment No 25 Order 2020".

2. In the Order:-

"Order" means "Northumberland County Council West Northumberland Area (Parking Places) Composite Order 2011".

"Amendment Order" means "Northumberland County Council West Northumberland Area (Parking Places) Composite Order 2011- Amendment No 25 Order 2020".

The Interpretation Act 1978 shall apply to this Order as it applies to an Act of Parliament.

3. Provisions

The following provisions set out below and in The Schedule to this Amendment Order shall be additions to, deletions from, or substitutions in the restrictions in the Order:

(A) Additions

to Schedule 6 – Times

(Referenced in this Amendment Order as: The Schedule - ADDITIONS)

to Schedule 8 – Special Parking Places

(Referenced in this Amendment Order as: The Schedule - ADDITIONS)

(B) Deletions

None

(C) Substitutions

None

THE COMMON SEAL OF NORTHUMBERLAND COUNTY COUNCIL was hereunto affixed this 8th day of September 2020.

M. Wood
Duly Authorised Officer



Seal no. -
22249.

THE SCHEDULE

ADDITIONS – Northumberland County Council West Northumberland Area (Parking Places) Composite Order 2011 - Amendment No 25 Order 2020 - TRO_008_25

Schedule 6 – Times

| Permitted Hours | Times | Proscribed Hours |
|-----------------|---|------------------|
| 26.36 | Monday - Friday 8am - 9am & 2.30pm - 3.30pm | ZZ36 |

**ADDITIONS – Northumberland County Council West Northumberland Area
(Parking Places) Composite Order 2011 - Amendment No 25 Order 2020 -
TRO_008_25**

Schedule 8 – Special Parking Places


| Ref No | Town | Street | Side | Description | Permitted Hours | Special Manner of Standing | Type of Parking Place |
|-------------|-------------|------------------------------|------|--|-----------------|----------------------------|-----------------------|
| 008_25_7532 | Stamfordham | B6309 Stamfordham Village | East | At a point 36 metres north of its junction with Road to Stamfordham Primary School to a point 104 metres north of its junction with Road to Stamfordham Primary School | 26.36 | N/A | Bus Stand |

**ROAD TRAFFIC REGULATION ACT 1984
NORTHUMBERLAND COUNTY COUNCIL**

**WEST NORTHUMBERLAND AREA (PARKING PLACES) COMPOSITE ORDER 2011
AMENDMENT NO 25 ORDER 2020**

**STATEMENT OF THE COUNCIL'S REASONS FOR
MAKING THE ORDER**

The proposal is being considered to formalise parking arrangements at Stamfordham First School enabling safe pick up and drop off at the school and allowing residents the opportunity to park.

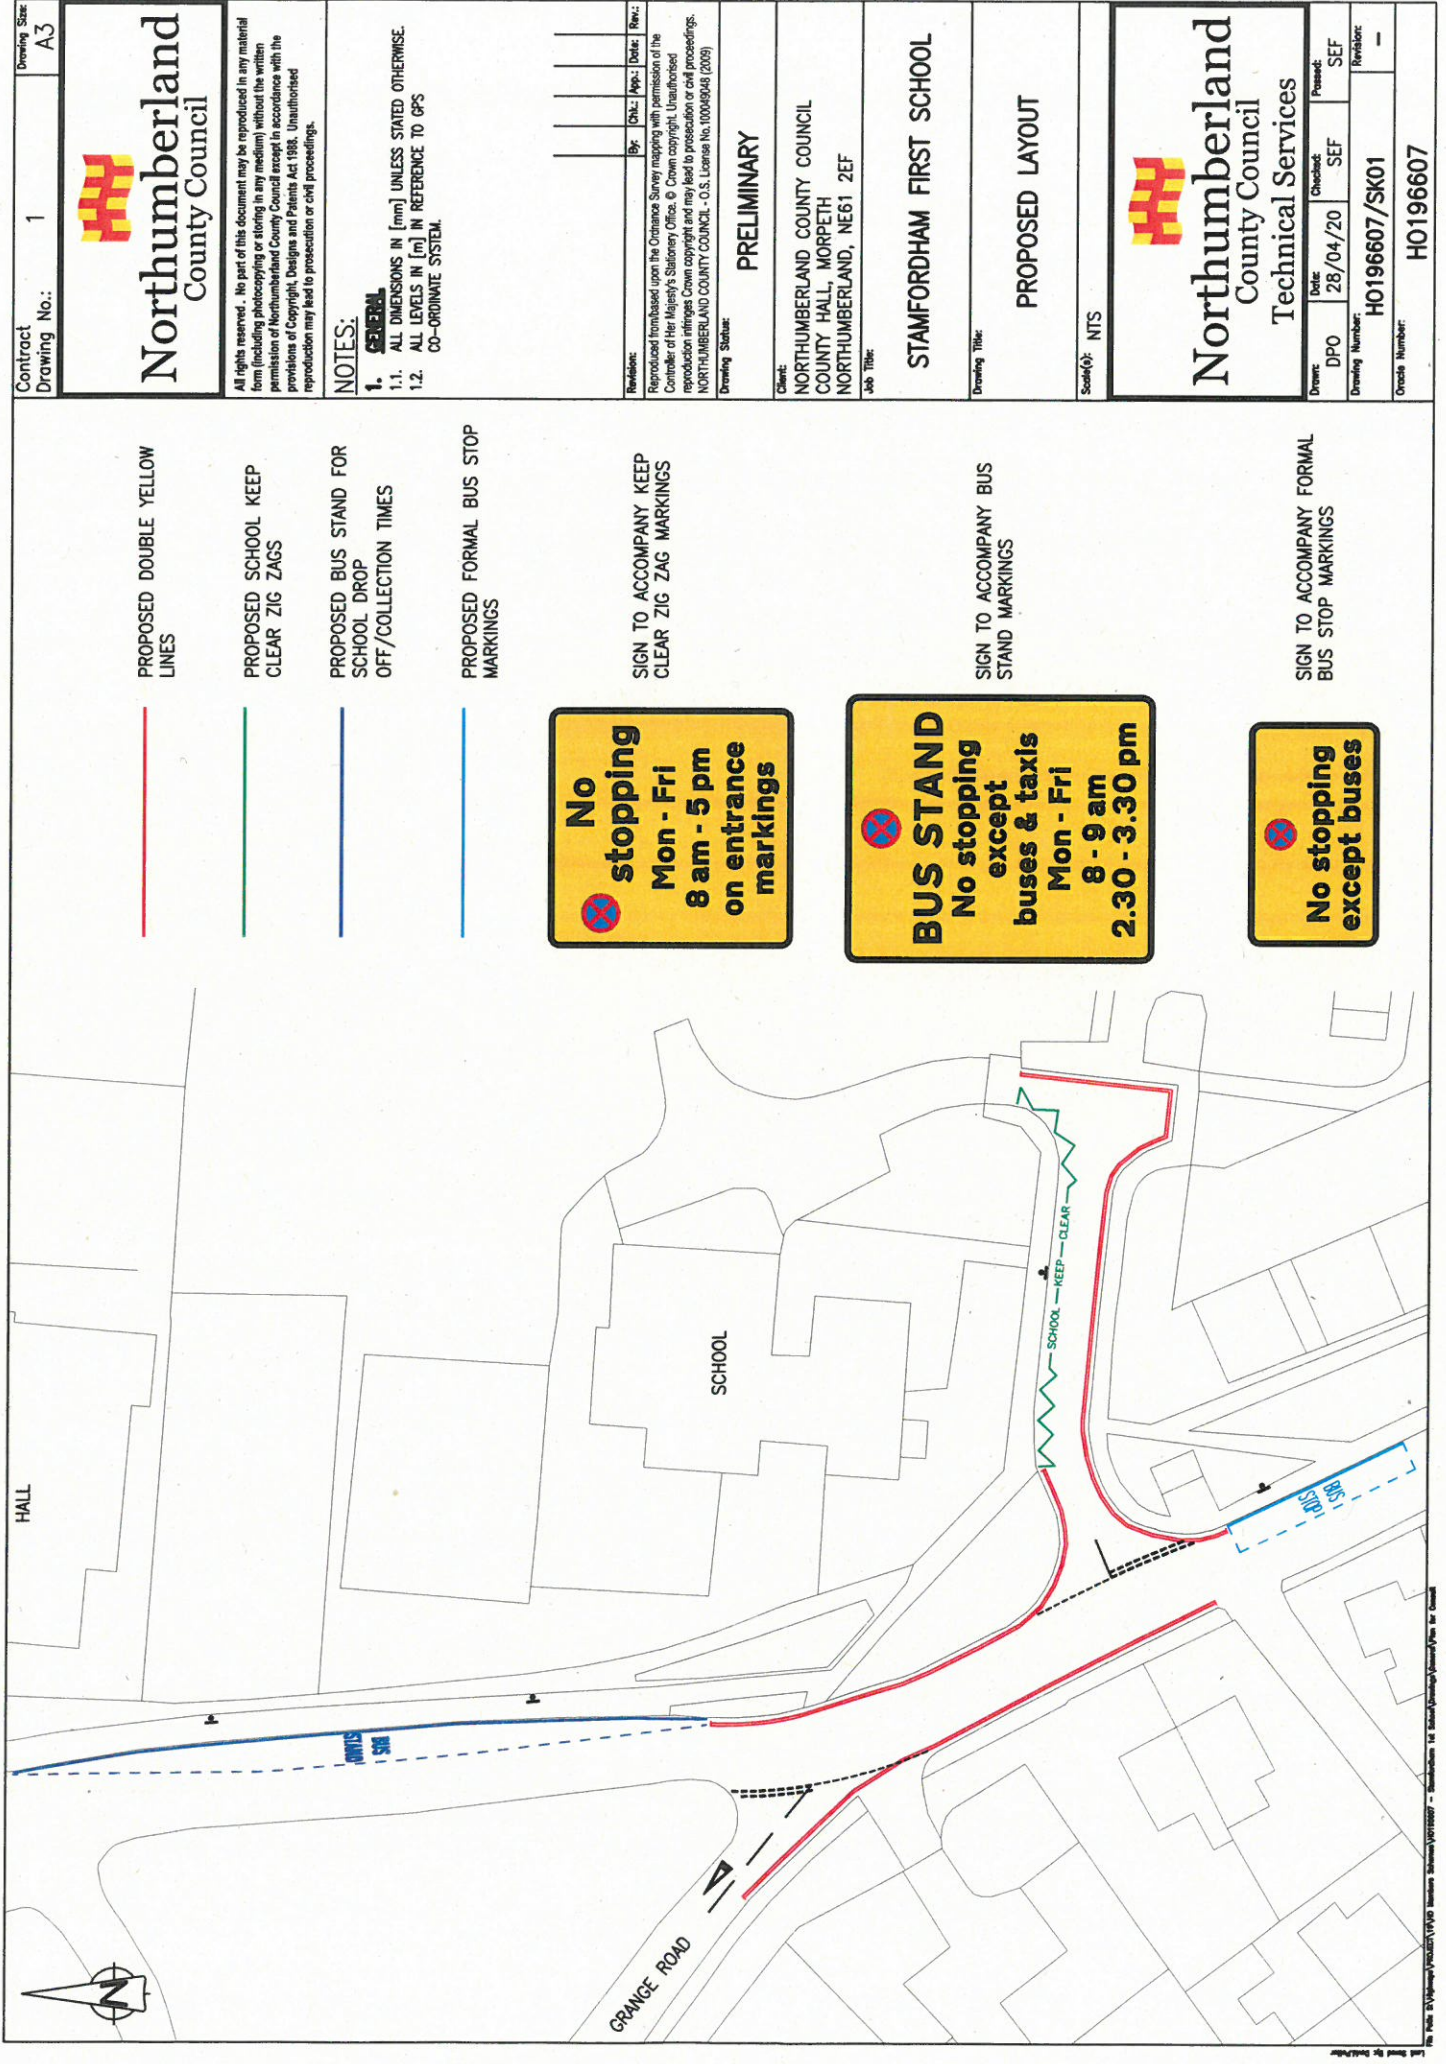

PROPOSED DOUBLE YELLOW LINES

PROPOSED SCHOOL KEEP CLEAR ZIG ZAGS

PROPOSED BUS STAND FOR SCHOOL DROP OFF/COLLECTION TIMES

PROPOSED FORMAL BUS STOP MARKINGS

SIGN TO ACCOMPANY KEEP CLEAR ZIG ZAG MARKINGS

SIGN TO ACCOMPANY BUS STAND MARKINGS

SIGN TO ACCOMPANY FORMAL BUS STOP MARKINGS



Contract Drawing No.: 1

Drawing Size: A3



All rights reserved. No part of this document may be reproduced in any material form (including photocopying or storing in any medium) without the written permission of Northumberland County Council in accordance with the provisions of Copyright, Designs and Patents Act 1988. Unauthorised reproduction may lead to prosecution or civil proceedings.

NOTES:

- 1. **GENERAL**
- 1.1. ALL DIMENSIONS IN [mm] UNLESS STATED OTHERWISE.
- 1.2. ALL LEVELS IN [m] IN REFERENCE TO GPS CO-ORDINATE SYSTEM.

| By: | Chk: | App: | Date: | Rev: |
|-----|------|------|-------|------|
| | | | | |

Reproduced from the Ordnance Survey map with permission of the Controller of Her Majesty's Stationery Office. © Crown copyright. Unauthorised reproduction infringes Crown copyright and may lead to prosecution or civil proceedings. NORTHUMBRIA COUNTY COUNCIL - O.S. Licence No. 100049848 (2009)

Drawing Title: PRELIMINARY

Client: NORTHUMBRIA COUNTY COUNCIL
COUNTY HALL, MORPETH
NORTHUMBRIA, NE61 2EF

Job Title: STAMFORDHAM FIRST SCHOOL

Drawing Title: PROPOSED LAYOUT

Scale(s): NTS



Northumberland County Council
Technical Services

| | | | |
|-----------------|-----------|----------|----------|
| Drawn: | Date: | Checked: | Printed: |
| DPO | 28/04/20 | SEF | SEF |
| Drawing Number: | Revision: | | |
| H0196607/SK01 | — | | |
| Circle Number: | H0196607 | | |