

NORTHUMBERLAND COUNTY COUNCIL

TRAFFIC REGULATION ORDER

(Ref: TRO_011_59)

Northumberland County Council
South East Northumberland Area (Waiting and Loading)
Composite Order 2011
Amendment No 59 Order 2017

Made: 2nd May 2017.

Coming into Force: 15th May 2017

Northumberland County Council (hereinafter referred to as "the Council") in exercise of their powers under Sections 1, 2 and 4 and Paragraphs 20 and 27 of Schedule 9 of the Road Traffic Regulation Act 1984 ("the Act of 1984"), and after consulting with the Chief Officer of Police in accordance with Part III of Schedule 9 to the Act of 1984 and of all other enabling powers hereby make the following Order:-

1. Commencement and Citation

This Order shall come into operation on the 15th May 2017 and may be cited as "South East Northumberland Area (Waiting and Loading) Composite Order 2011 Amendment No 59 Order 2017".

2. In the Order:-

"Order" means "South East Northumberland Area (Waiting and Loading) Composite Order 2011".

"Amendment Order" means "NCC South East Northumberland Area (Waiting and Loading) Composite Order 2011 Amendment No 59 Order 2017".

The Interpretation Act 1978 shall apply to this Order as it applies to an Act of Parliament.

3. Provisions

The following provisions set out below and in The Schedule to this Amendment Order shall be additions to, deletions from, or substitutions in the restrictions in the Order:

(A) Additions

to Schedule 1 – Waiting

(Referenced in this Amendment Order as: The Schedule - ADDITIONS)

(B) Deletions

to Schedule 1 – Waiting

(Referenced in this Amendment Order as: The Schedule - DELETIONS)

(C) Substitutions

None.

GIVEN under the Common Seal of the County Council of Northumberland this 2nd day of May 2017.

THE COMMON SEAL OF THE COUNTY COUNCIL OF NORTHUMBERLAND was hereunto affixed in the presence of:-



Duly Authorised Officer



Seal No
16292

THE SCHEDULE
ADDITIONS – South East Northumberland Area (Waiting and Loading)
Composite Order 2011
updated by Amendment Number 59 Order 2017 - TRO_011_59
Schedule 1 – Waiting

Ref No	Town	Street	Side	Description	Proscribed Hours
011_59_6030	CRAMLINGTON	BROCKWELL CENTRE ACCESS ROAD	West	At its junction with Supermarket Access Road south to end of Road (Cul de Sac)	A
011_59_6028	CRAMLINGTON	BROCKWELL CENTRE ACCESS ROAD	East	A point 30 metres south of its junction with Northumbrian Road (Roundabout) to a point 64 metres south of its junction with Northumbrian Road (Roundabout)	A
011_59_6029	CRAMLINGTON	BROCKWELL CENTRE ACCESS ROAD	East	A point 68 metres south of its junction with Northumbrian Road (Roundabout) to a point 76 metres south of its junction with Northumbrian Road (Roundabout) (end of road cul de sac)	A
011_59_6031	CRAMLINGTON	BROCKWELL CENTRE ACCESS ROAD	South	A point 30 metres south of its junction with Northumbrian Road (Roundabout) to a point 47 metres south then east of its junction with Northumbrian Road (Roundabout)	A
011_59_6039	CRAMLINGTON	BROCKWELL CENTRE	West	At its junction with Brockwell Centre Access Road to a point 14 metres south of its junction with Brockwell Centre Access Road	A
011_59_6040	CRAMLINGTON	BROCKWELL CENTRE	East	At its junction with Brockwell Centre Access Road to a point 20 metres south of its junction with Brockwell Centre Access Road	A
011_59_6025	CRAMLINGTON	WHITEHILL ROAD	North	At its junction with Horton Drive to a point 34 metres west of its junction with Horton Drive	A
011_59_6026	CRAMLINGTON	WHITEHILL ROAD	South	At its junction with Horton Drive to a point 34 metres West of its junction with Horton Drive	A
011_59_6033	CRAMLINGTON	HORTON DRIVE	West	At its junction with Whitehill Road to a point 10 metres North of its junction with Horton Drive	A
011_59_6032	CRAMLINGTON	HORTON DRIVE	West	At its junction with Whitehill Road to a point 10 metres South of its junction with Horton Drive	A

THE SCHEDULE
DELETIONS – South East Northumberland Area (Waiting and Loading)
Composite Order 2011
updated by Amendment Number 59 Order 2017 - TRO_011_59
Schedule 1 – Waiting

Ref No	Town	Street	Side	Description	Proscribed Hours
011_01_277_01	CRAMLINGTON	BROCKWELL CENTRE ACCESS ROAD	West	At its junction with Supermarket Access Road to a point 5 metres south of its junction with Supermarket Access Road	A
011_01_276_02	CRAMLINGTON	BROCKWELL CENTRE	West	At its junction with Brockwell Centre Access Road to a point 4 metres south of its junction with Brockwell Centre Access Road	A
011_01_276_01	CRAMLINGTON	BROCKWELL CENTRE	East	At its junction with Brockwell Centre Access Road to a point 4 metres south of its junction with Brockwell Centre Access Road	A


ROAD TRAFFIC REGULATION ACT 1984
THE COUNTYCOUNCIL OF NORTHUMBERLAND
SOUTH EAST NORTHUMBERLAND AREA (WAITING AND LOADING)
COMPOSITE ORDER - AMENDMENT No 59
ORDER 2017
(TRO_011_59)

Whitehill Road and Brockwell Grange Areas of Cramlington

STATEMENT OF THE COUNCIL'S REASONS FOR MAKING THE ORDER

To introduce and amend a small number of No Waiting & Loading restrictions (double yellow lines) in the Whitehill Road and Brockwell Grange areas of Cramlington. Safety concerns have been raised by residents and businesses due to indiscriminate parking in both of these areas

**FOR REFERENCE PURPOSES ONLY
NOT TO BE REPRODUCED**

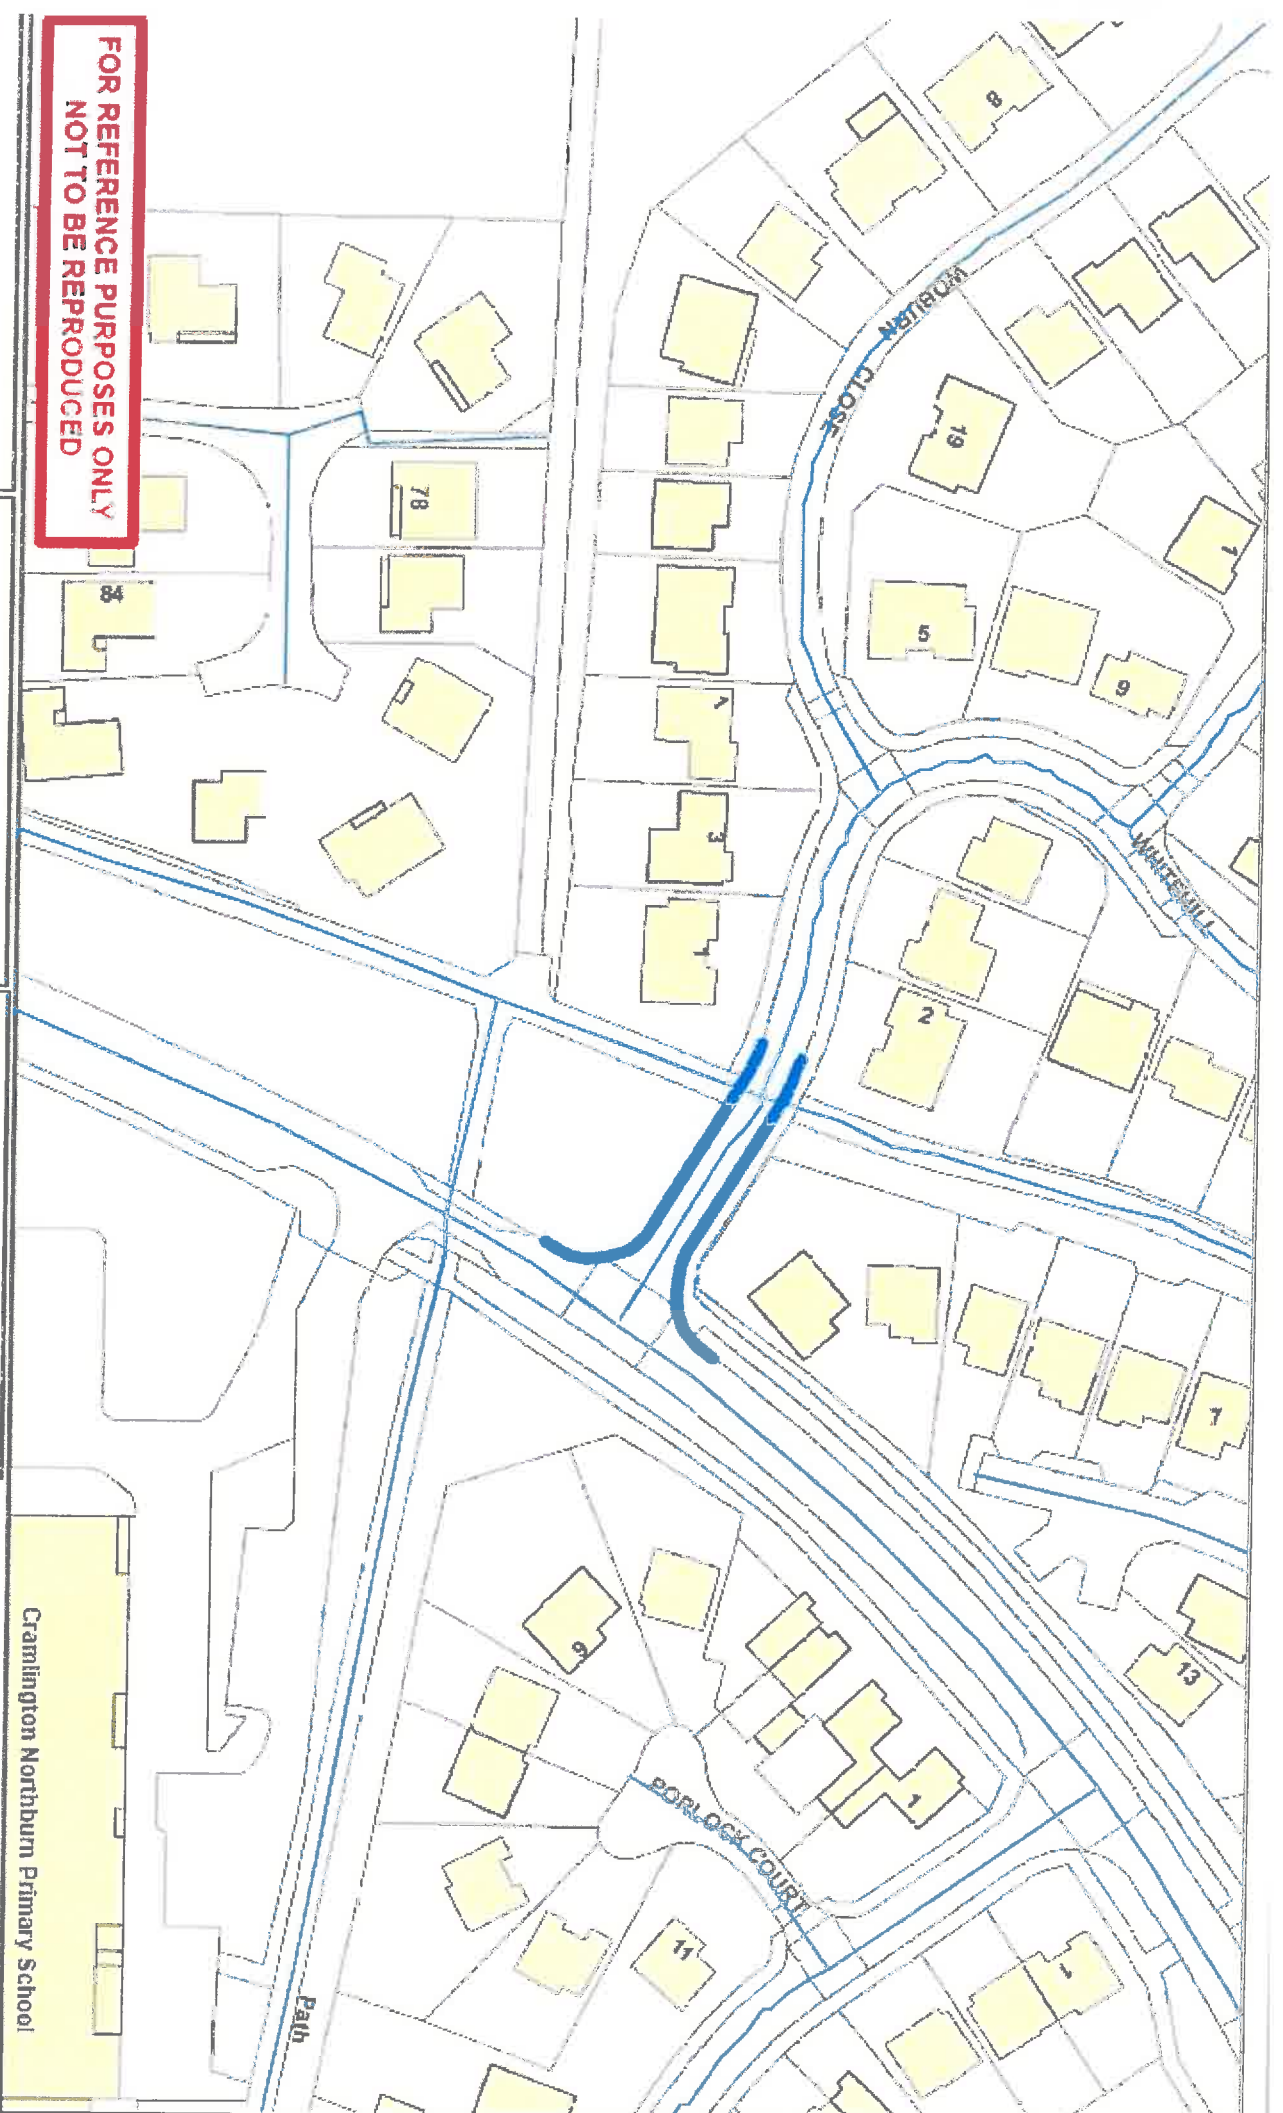

Northumberland
Northumberland County Council

Northumberland County Council
County Hall
Joppa
Northumberland NE31 2EF Tel: 01870 533000

Network Management
Information System

This map is reproduced from Ordnance Survey material with the permission of Ordnance Survey on behalf of the Controller of Her Majesty's Stationery Office. Crown Copyright. Unauthorised reproduction infringes Crown Copyright and may lead to prosecution or civil proceedings. License No. 100039048 (2003).

Title: Proposed Double Yellow Lines
WHITEHILL ROAD
CRAMLINGTON - REV 2

Drawn: AW
Date: Feb 17
Scale: NTS

 PROPOSED NO WAITING AT ANY TIME
 RESTRICTIONS (DOUBLE YELLOW LINES)

CONTRACT
DRAWING No.

DRAWING
SIZE
A3

Northumberland
Northumberland County Council

NOTES
1.0 GENERAL:
1.1 ALL DIMENSIONS IN [MM] U.N.O.
1.2 ALL LEVELS IN [M] ABOVE ORDINANCE
DATUM U.N.O.

REVISION	By	Date/Rev.

CONTRACT
Client
NORTHUMBERLAND COUNTY COUNCIL
COUNTY HALL, MORPETH,
NORTHUMBERLAND, NE61 2EF


Job Title
BROCKWELL CENTRE CAR PARK,
CRAMLINGTON

Drawing Title
NO WAITING AT ANY TIME
RESTRICTIONS

Scale
1:500

Dm	Date	Checked	Passed
LR	MAR 17	SF	SF
Drawing Number:		HE163341-27/01/01	
Job Number/File Number:		HE163341-27	

Northumberland
Northumberland County Council
TECHNICAL SERVICES

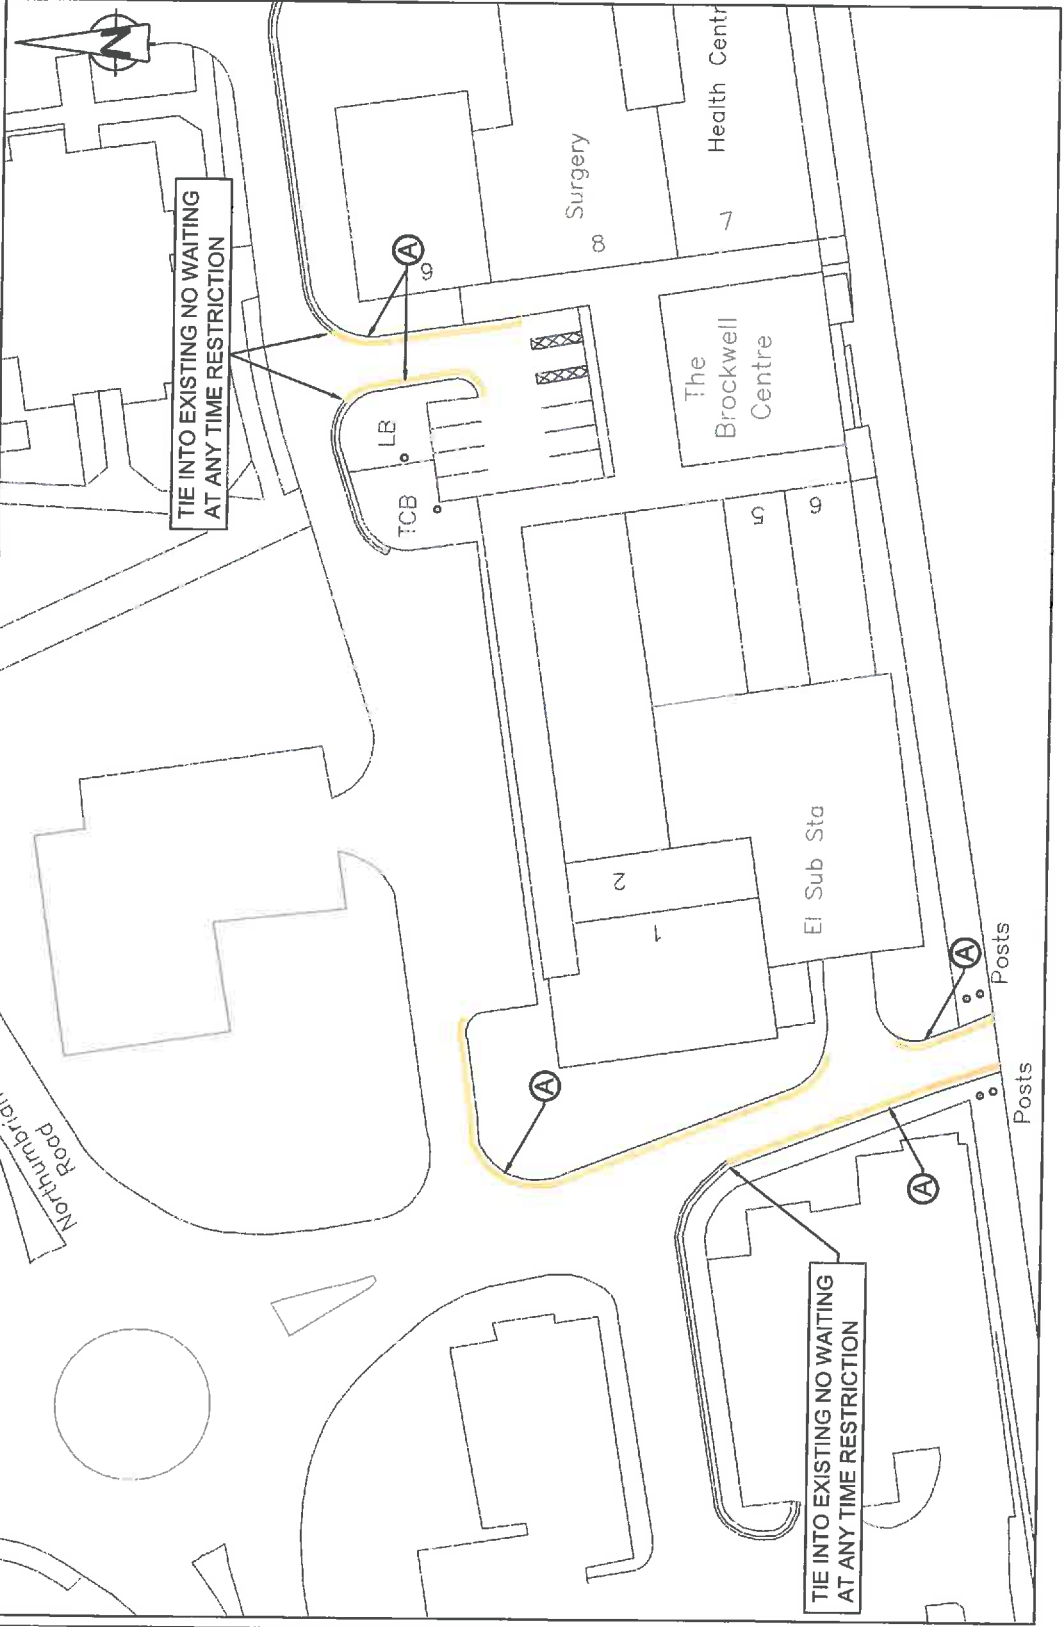

ROAD MARKING SCHEDULE

REF	DIAG NO	LINE (m)	GAP (m)	WIDTH (mm)	USE
A	101B.1	Continuous	-	100	DOUBLE YELLOW LINES TO PREVENT OBSTRUCTIVE AND INDISCRIMINATE PARKING

NOTE:
i) NEW ROAD MARKINGS TO BE IN WHITE OR YELLOW THERMOPLASTIC SCREENED WITH APPLIED GLASS BEEDS
ii) ENSURE CARRIAGEWAY IS CLEAN BEFORE LAYING ROAD MARKINGS

Reproduced from based upon the Ordnance Survey mapping with permission of the Controller of Her Majesty's Stationery Office. © Crown copyright. Unauthorised reproduction infringes Crown copyright and may lead to prosecution or civil proceedings. NORTHUMBERLAND COUNTY COUNCIL - O.S. Licence No. 100049048 (2019)