

OLDHAM METROPOLITAN BOROUGH COUNCIL

ROAD TRAFFIC REGULATION ACT 1984

BUS STOP CLEARWAY NOTICE


The Oldham Borough Council give notice under the Road Traffic Regulation Act 1984 as amended by the Traffic Signs Regulations and General Directions 2002 that 24 hour Bus Stop Clearways will be introduced on Cromford Street (south west side) from a point 35 metres south east of its junction with Yates Street for a distance of 33 metres in a south easterly direction & on Cromford Street (north east side) from a point 8 metres south east of its junction with Yates Street for a distance of 33 metres in a south easterly direction.

The Bus Stop Clearways will conform and will be signed in accordance with the Traffic Signs Regulations and General Direction 2002 and will come into operation on 28th February 2020

A plan showing the location of the Bus Stop Clearways can be inspected between 9am and 5pm Monday to Friday at Civic Entrance, Civic Centre, West Street, Oldham under reference LJM/TO19/19 telephone 0161 770 4836

Dated 31st January 2020

Paul Entwistle
Director of Legal Services
Oldham Council

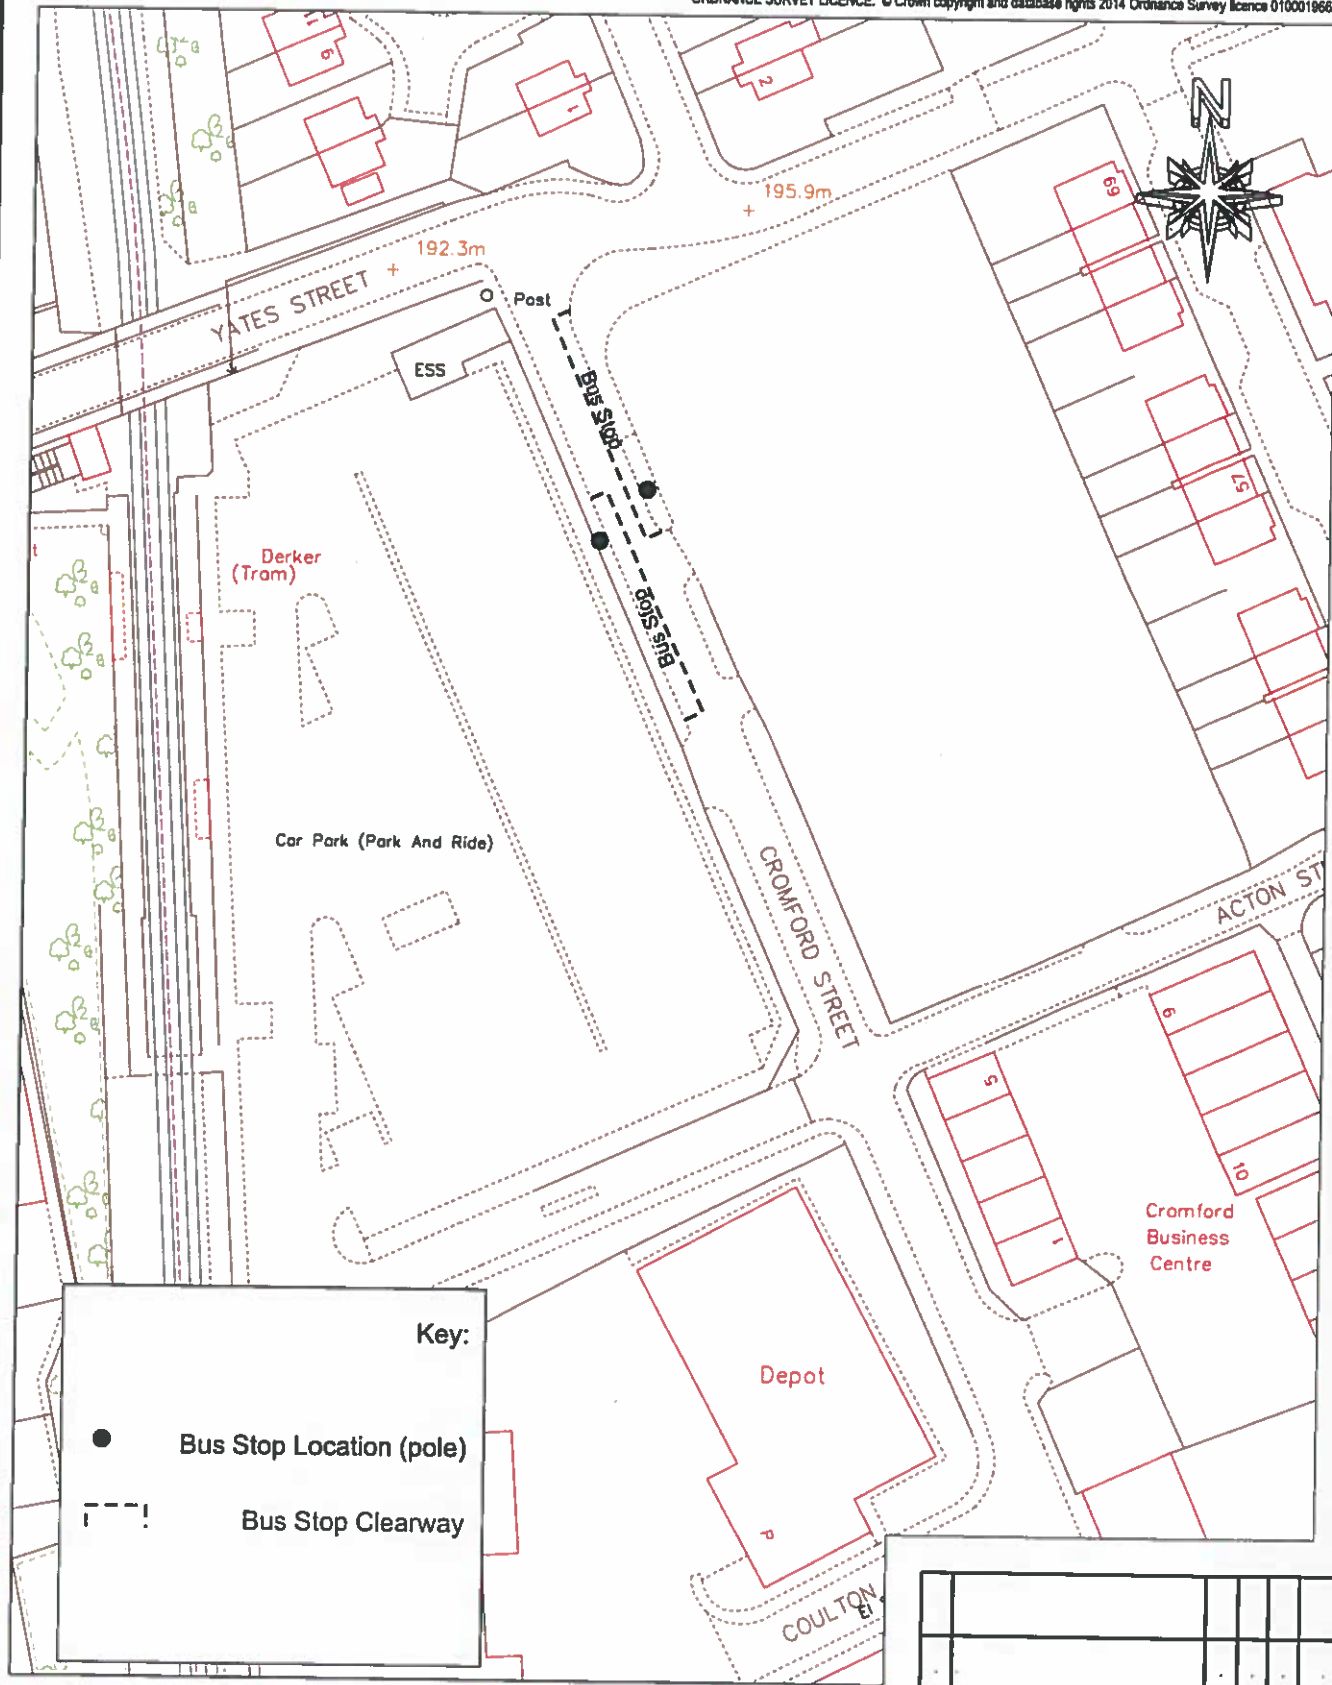

Key:

- Bus Stop Location (pole)
- - - - Bus Stop Clearway

Rev	Revision details	By	Chk	App	Date

Title		Proposed Prohibition of Stopping Order (Bus Stop Clearway) - Cromford Street, Derker, Oldham	
Drawing No.	47/A4/1529/1	Rev.	.



HIGHWAYS & ENGINEERING
Henshaw House, Cheapside, Oldham OL1 1NY

Client		
Project		
File Ref: TM3/1004		
Drawn by	Date	Purpose of issue
JW	11/18	
Checked by	Date	Scale at A4 size
DE	11/18	
Approved by	Date	1:1000
GDS	11/18	