

OLDHAM BOROUGH COUNCIL

ROAD TRAFFIC REGULATION ACT 1984

BUS STOP CLEARWAY MIDDLETON ROAD WEST, CHADDERTON NOTICE

The Oldham Borough Council give notice under the Road Traffic Regulation Act 1984 as amended by the Traffic Signs Regulations and General Directions 2002 that a Bus Stop Clearway will be introduced on Mills Hill lay by, Middleton Road West, Chadderton from a point 18.5 metres north west of its junction with Middleton Road West for a distance of 29 metres in a westerly direction


The Bus Stop Clearway will conform and will be signed in accordance with the Traffic Signs Regulations and General Direction 2002 and will come into operation on Monday 15th June 2009.


A plan showing the location of the Bus Stop Clearway can be inspected between the hours of 9.00am and 5.00pm Monday to Friday at Rochdale Road Reception, Civic Centre, West Street, Oldham under reference SL/TO7/09 (telephone 0161 770 4842)

Dated this 15th day of June 2009.

Paul Entwistle
Acting Borough Solicitor
Oldham MBC

I hereby certify that a Notice, of which this is a true copy, was posted in prominent positions at each end of the highway specified in the Notice. The Notices were posted on

Date: 15/6/09 Signature: 

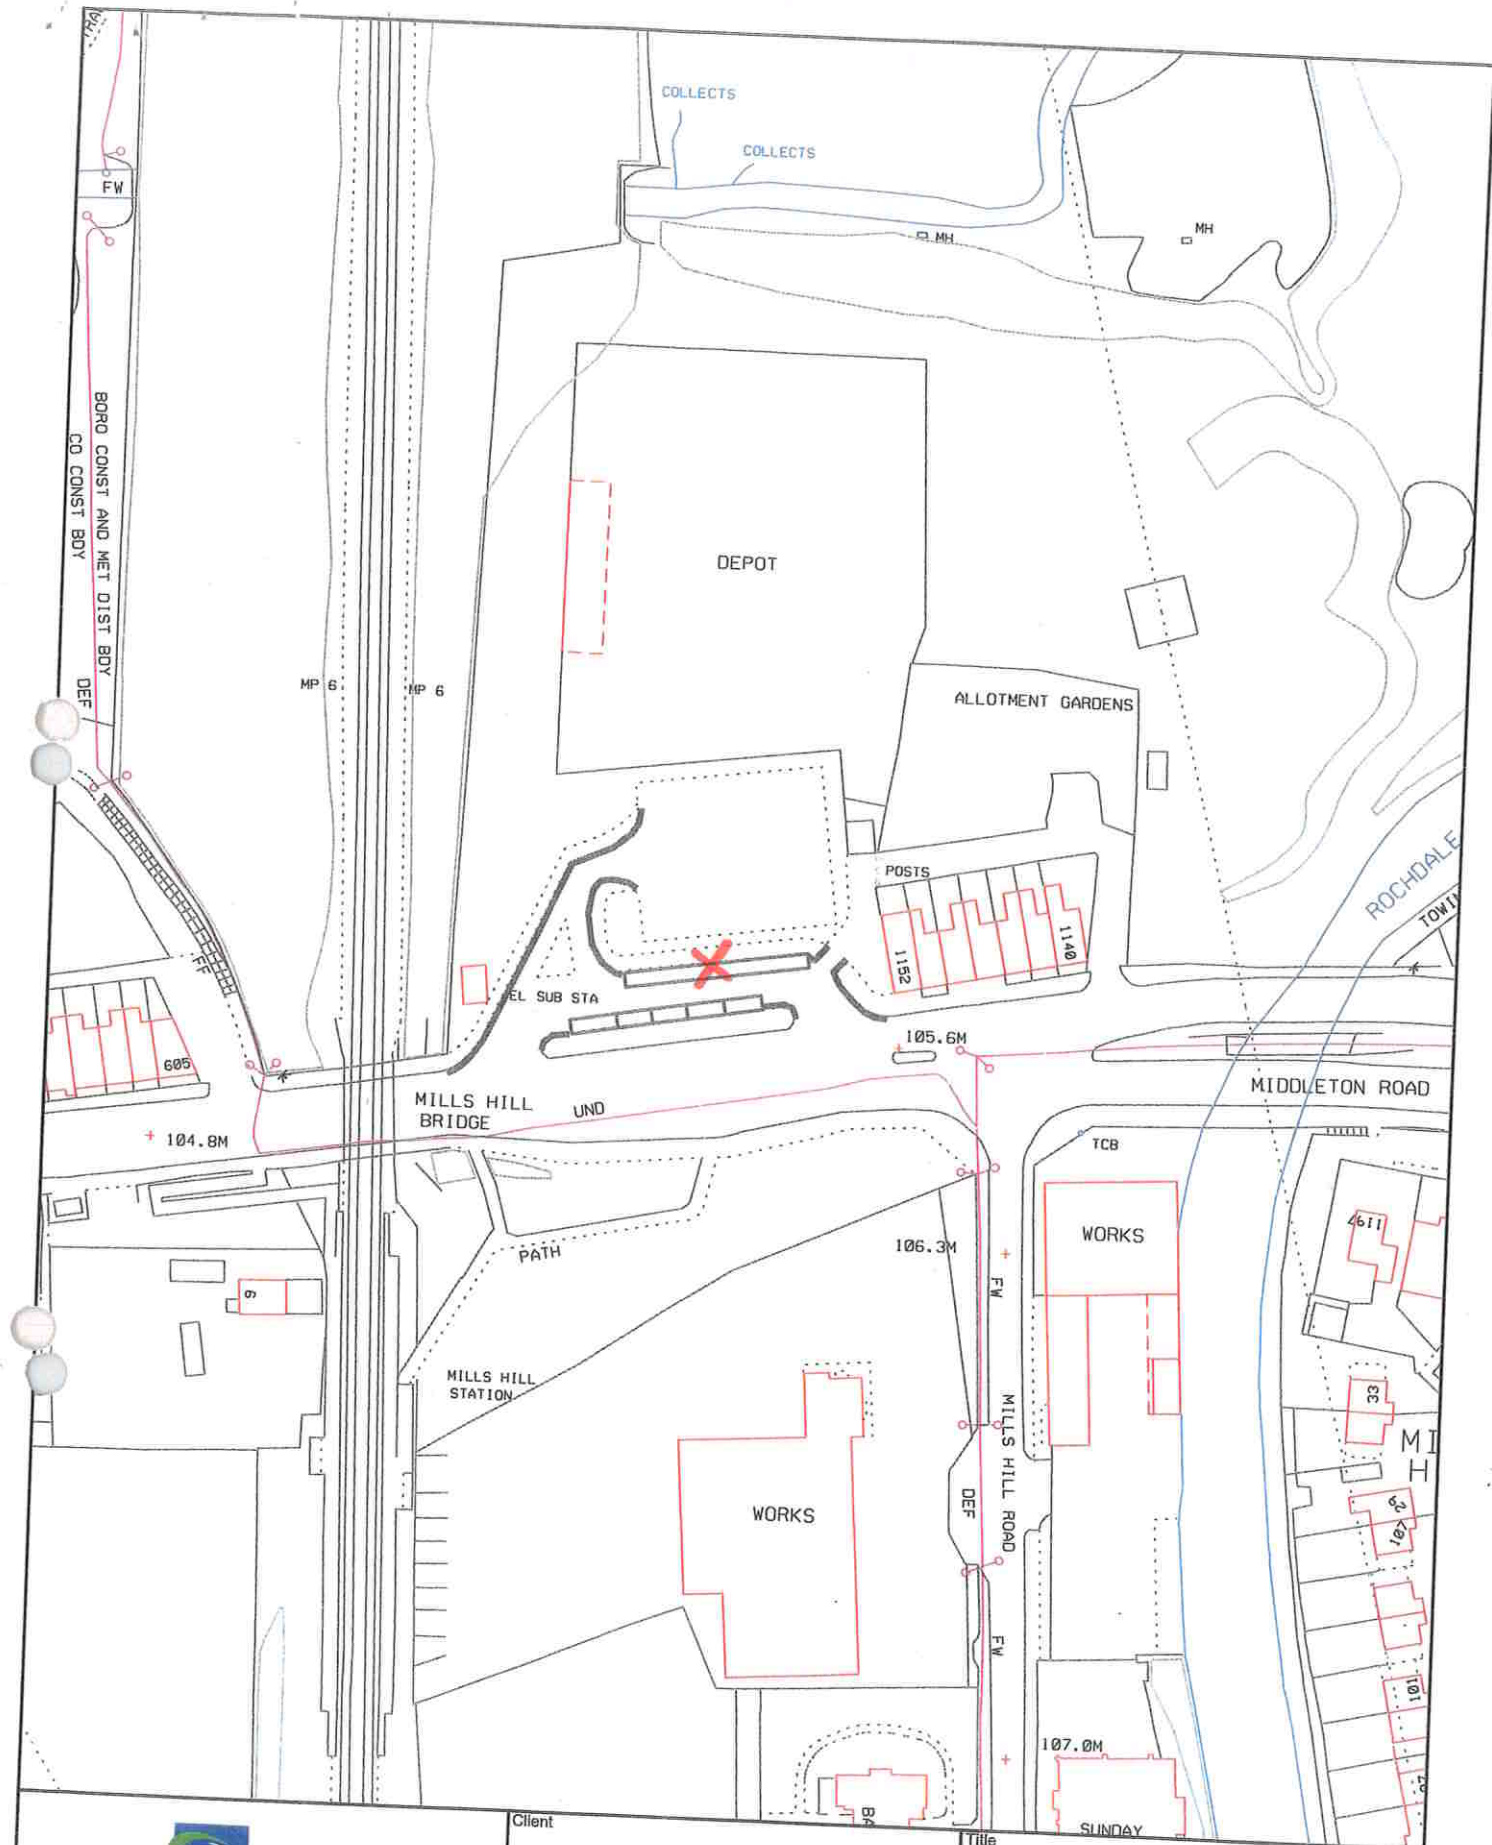

Unity Partnership
In partnership with Oldham Council

Henshaw House, Cheapside, Oldham OL1 1NY

Client

Project

Mills Hill Bus Layby
Middleton Road West, Chadderton
TM3/669

Drawn by

JW

Date

11/08

Purpose of Issue
SURVEY

Checked by

RW

Date

11/08

Scale

1:1250

Approved by

DTG

Date

11/08

Title
Key



No Waiting/Loading At Any Time



Bus Stop Clearway



Parking Bay

Drawing No.

47/A4/1191/1

Rev.