

OLDHAM BOROUGH COUNCIL
ROAD TRAFFIC REGULATION ACT 1984

order
deleted
found to be
incorrect

THE OLDHAM (ROYTON AREA CONSOLIDATION ORDER)
LOADING AND UNLOADING AMENDMENT NO. 7 ORDER 2005

The Oldham Borough Council in exercise of its powers under Sections 1(1), 2(1), 2(2) and 4(2) of the Road Traffic Regulation Act 1984, as amended, ("the Act") and Part IV of Schedule 9 to the Act and of all enabling powers, and after consultation with the Chief Officer of Police in accordance with Part III of Schedule 9 to the Act makes the following Order:-


1. This Order shall come into operation on 28th January 2005 and may be cited as the Oldham The Oldham (Royton Area Consolidation Order) Loading and Unloading Amendment No. 7 Order 2005.
2. The Oldham Royton Area Consolidation Order 2003 (which Order is hereinafter referred to as the "Principal Order") shall have effect as though the loading and unloading restrictions detailed in the Schedule hereto were contained in the Principal Order at Part II Schedule IV.
3. This Order shall be construed as one with the Principal Order.


SCHEDULE

<u>Column 1</u>	<u>Column 2</u>	<u>Column 3</u>	<u>Column 4</u>	<u>Column 5</u>	<u>Column 6</u>
	Part Length of Road	Class of Vehicle	Days and Hours of Operation	Maximum Period of Waiting	No Return within
	Byron Street, Royton from the westerly kerb line of its junction with Park Street for a distance of 49 metres to the kerb line opposite to Park Street junction	Motor vehicle which is loading or unloading	24 hours daily	No limit	Not Applicable

THE COMMON SEAL of)
THE OLDHAM BOROUGH)
COUNCIL was hereunto)
affixed this 28th)
day of January 2005)
in the presence of:-)

[Signature]

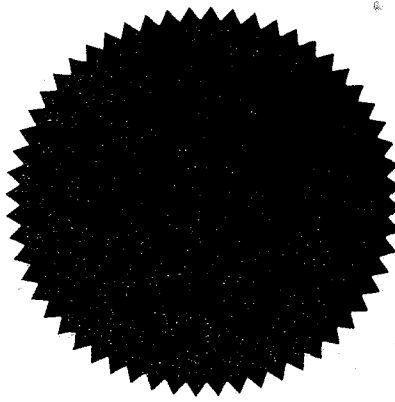

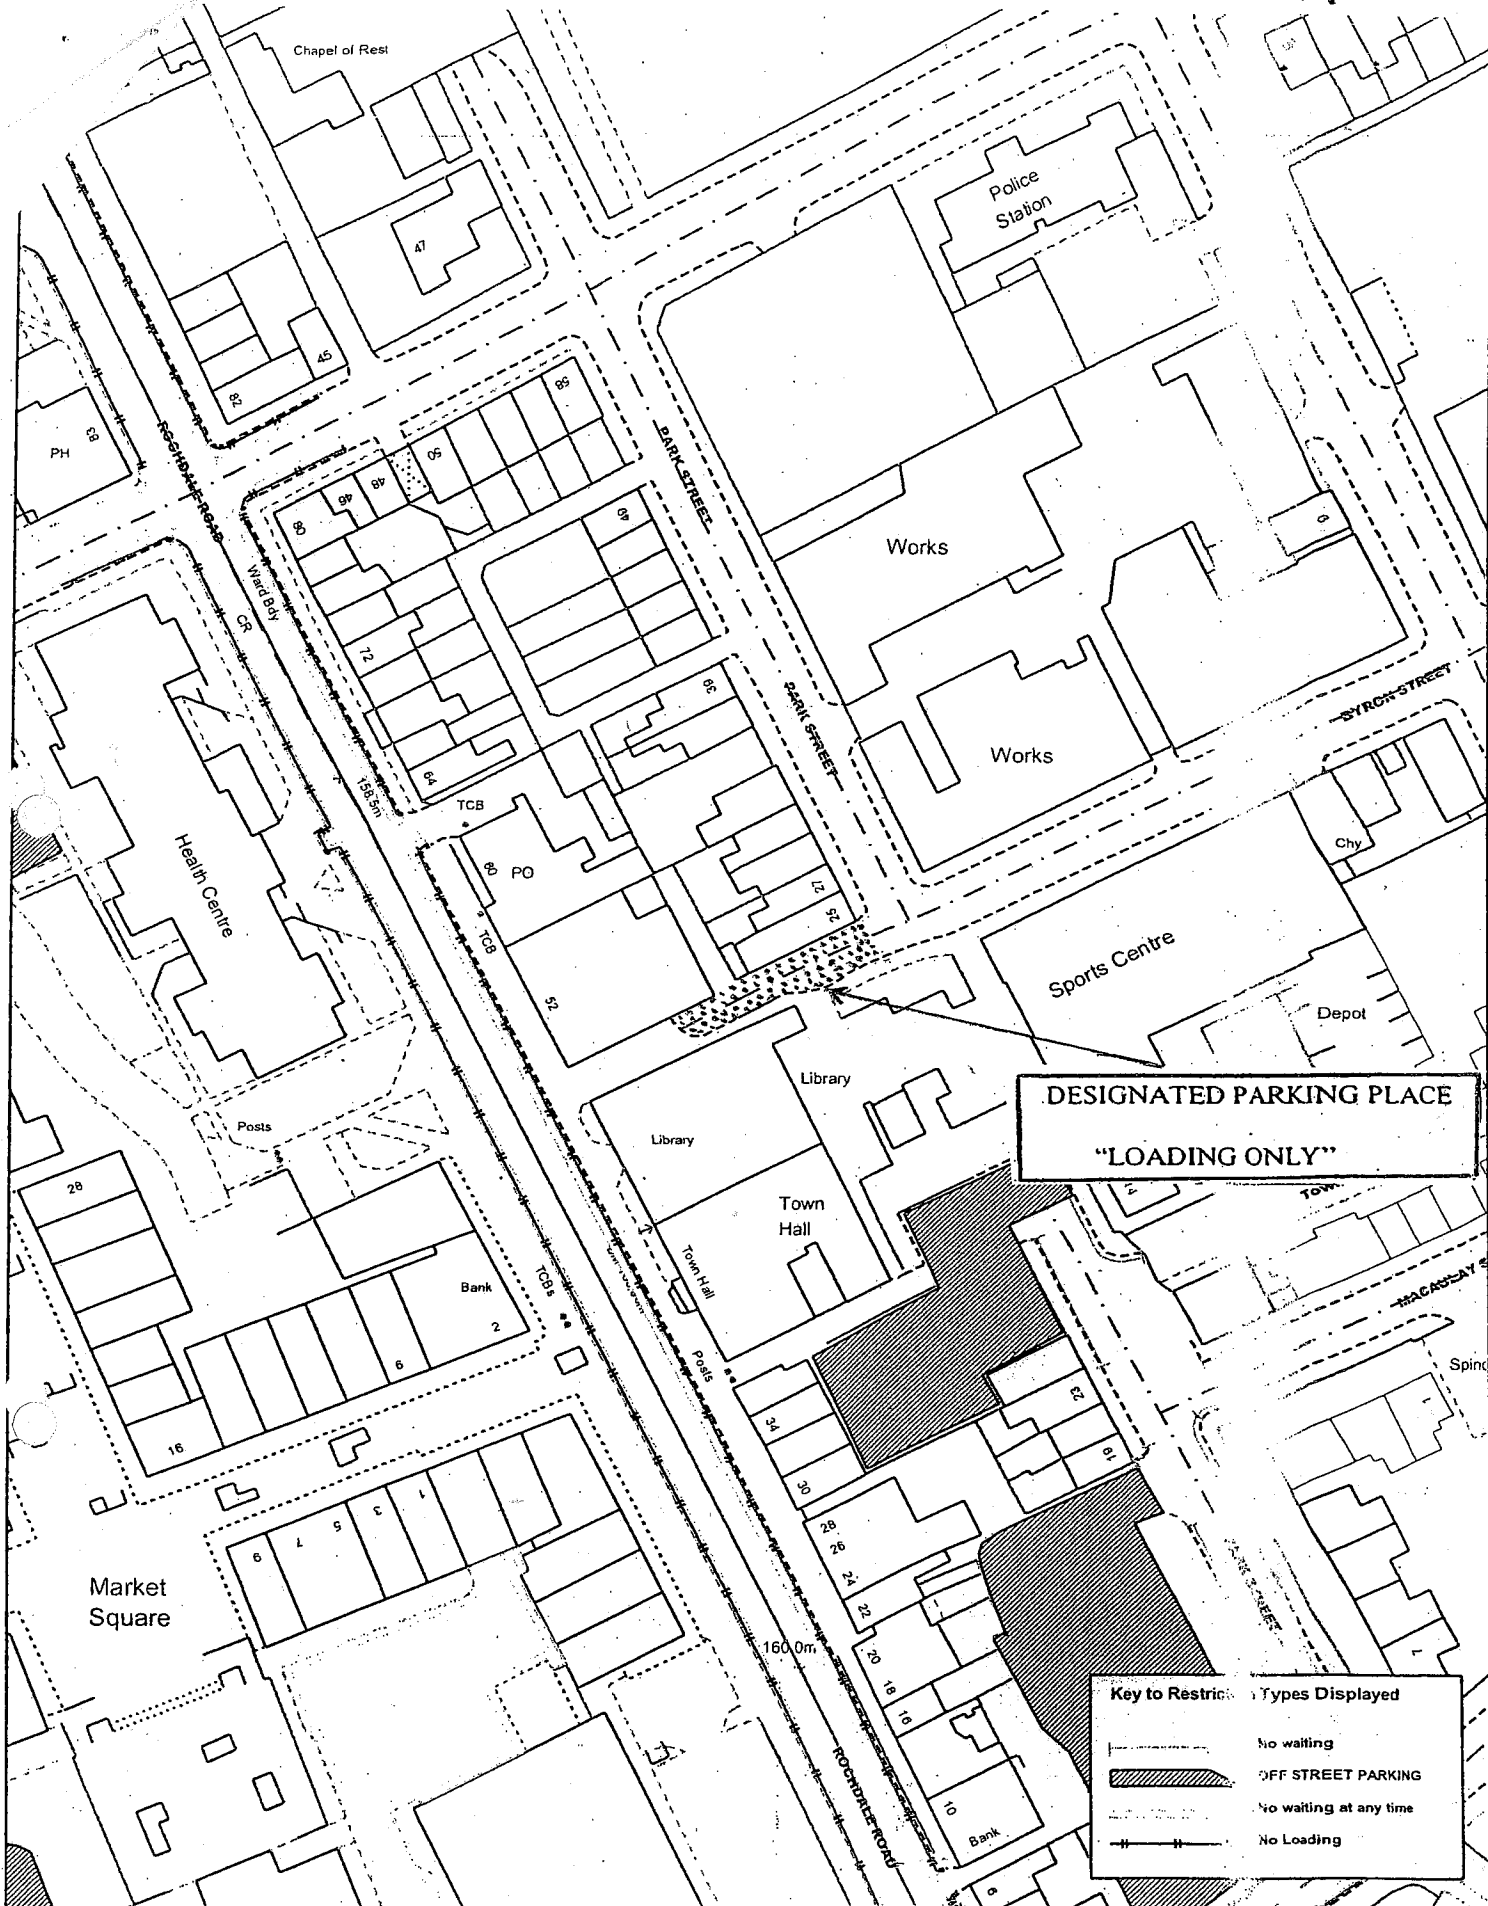

DESIGNATED PARKING PLACE
"LOADING ONLY"

Key to Restriction Types Displayed	
	No waiting
	OFF STREET PARKING
	No waiting at any time
	No Loading

(c) Crown copyright. All rights reserved
 Oldham MBC Licence No. 2003

OLDHAM
 Metropolitan Borough

Byron Street / Park Street - Royton
Proposed Traffic Regulation Order
"Loading/Unloading Only At Any Time"

SCALE	1 : 1000
DATE	24/06/2004
DRAWING NO.	47/A4/1050/1
DRAWN BY	W. Mati
File No.	TM 3 / 529