

OLDHAM BOROUGH COUNCIL

ROAD TRAFFIC REGULATION ACT 1984

THE OLDHAM - (ROYTON AREA CONSOLIDATION ORDER)
PROHIBITION OF WAITING AMENDMENT NO 6 ORDER 2005

The Oldham Borough Council, have today made an Order under the Road Traffic Regulation Act 1984, as amended, the effect of which is to introduce "at any time" waiting restrictions on Fitton Street, Royton on both sides extending from a point 17 metres south east of Shaw Road for a distance of 37 metres in a south easterly direction.

The Order will come into operation on 31st January 2005.

A copy of the Order and a map showing the lengths of road referred to and a copy of the Council's statement of reasons may be examined at my office between the hours of 8.40am and 5.00pm Mondays to Fridays (Room 222, Civic Centre, West Street, Oldham, Telephone 0161 911 4836, Ref: LJM/TO28/04).

If you wish to question the validity of the Order or any provision contained in it on the grounds that it is not within the powers conferred by the Road Traffic Regulation Act 1984, as amended, or on the grounds that any requirement of that Act or any instrument made under it has not been complied with in relation to the Order, you may within 6 weeks from the date hereof apply to the High Court for the purpose.

Dated this 31st day of January 2005

A. M. Johnson

Aileen M Johnson
Solicitor to the Council
Civic Centre
West Street
Oldham
OL1 1UL

R74

OLDHAM BOROUGH COUNCIL

ROAD TRAFFIC REGULATION ACT 1984

THE OLDHAM - (ROYTON AREA CONSOLIDATION ORDER)
PROHIBITION OF WAITING AMENDMENT NO 6 ORDER 2005

The Oldham Borough Council in exercise of its powers under Sections 1(1), 2(1), 2(2) and 4(2) of the Road Traffic Regulation Act 1984, as amended, ("the Act") and Part IV of Schedule 9 to the Act and of all enabling powers, and after consultation with the Chief Officer of Police in accordance with Part III of Schedule 9 to the Act makes the following Order:-

1. This Order shall come into operation on 31st January 2005 and may be cited as the Oldham - (Royton Area Consolidation Order) Prohibition of Waiting Amendment No 6 Order 2005.
2. The Oldham - Royton Area Consolidation Order 2003 (which Order is hereinafter referred to as the "Principal Order") shall have effect as though the waiting restrictions detailed in the Schedule hereto were contained in the Principal Order at Part 1 Schedule 1.
3. This Order shall be construed as one with the Principal Order.


SCHEDULE

Column 1	Column 2	Column 3	Column 4	Column 5
Item No	Length of Road	Duration	Exemptions	No Loading
	<u>Fitton Street, Royton</u> Both sides extending from a point 17 metres south east of Shaw Road for a distance of 37 metres in a south easterly direction.	At any time	A, B1, B3, B4, C, E, J and K4	


THE COMMON SEAL of)
THE OLDHAM BOROUGH)
COUNCIL was hereunto)
affixed this 31st)
day of January 2005)
in the presence of:-)

G. Owen

**G. OWEN
PRINCIPAL SOLICITOR**

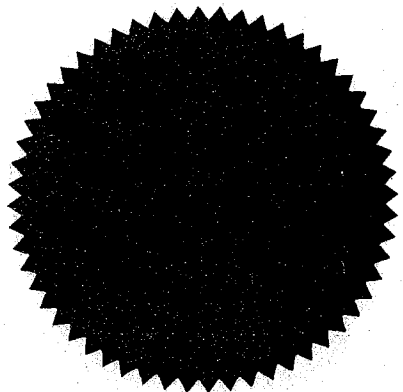

Number in Seal Book
3773/05

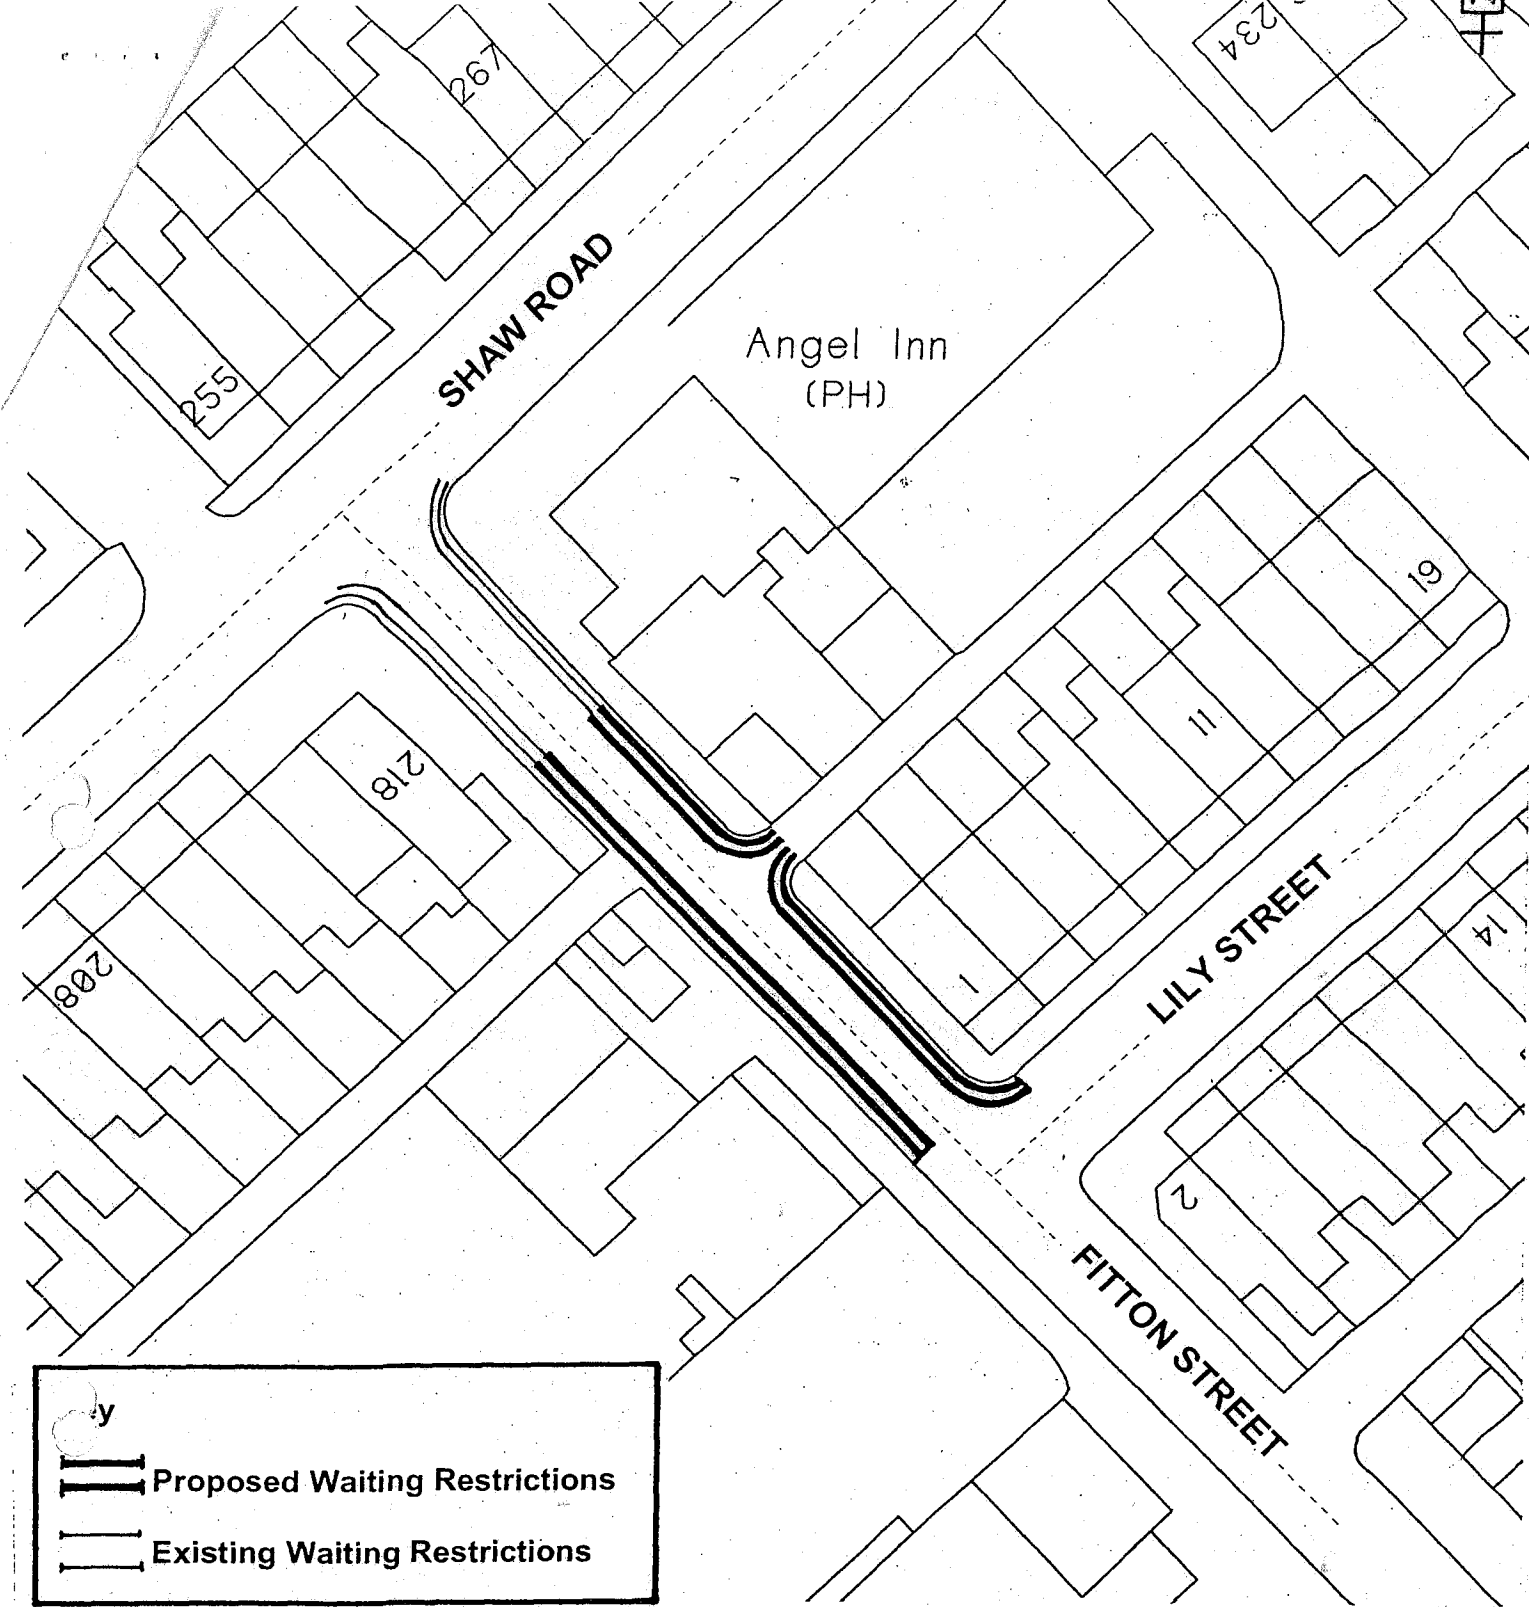

	Proposed Waiting Restrictions
	Existing Waiting Restrictions

PROPOSED PROHIBITION OF WAITING
PART OF FITTON STREET, ROYTON

Scale 1:500

Dwg No : 47 / A4 / 1048 / 1



OLDHAM
Metropolitan Borough

Tom Flanagan Phd B.Eng(Hons) C.Eng MICE MIHT
 Executive Director, Environmental Services
 Henshaw House
 Cheapside
 Oldham OL1 1NY

Drawn By : S.MELLOR

Date : JUNE 2004

This map is reproduced from Ordnance Survey material with the permission of Ordnance Survey on behalf of the Controller of Her Majesty's Stationery Office © Crown copyright. Unauthorised reproduction infringes Crown copyright and may lead to prosecution or civil proceedings.
 Oldham Metropolitan Borough Council Licence No LA 076260

File Ref : TM3/527

OS Ref :