

OLDHAM BOROUGH COUNCIL

**THE OLDHAM - COLLINGE STREET (SHAW)
RESTRICTION OF LOADING/UNLOADING AND
AMENDMENT EXPERIMENTAL ORDER 2000**

The Oldham Borough Council in exercise of its powers under Sections 9 and 10 and of all other enabling powers and after consultation with the Chief Officer of Police in accordance with Part III of Schedule 9 to the Act hereby makes the following Order:-

1. This Order shall come into operation on the 1st August 2000 and may be cited as the Oldham - Collinge Street (Shaw) Restriction of Loading/Unloading and Amendment Experimental Order 2000 and will continue in force until 1st August 2001.
2. The Oldham (Lancashire County Council) (Central Area of Shaw Crompton) (Prohibition of Waiting) Order, 1965 (which Order is hereinafter referred to as the "Principal Order") shall have effect as though the entry in the Schedule hereto be added to and named as Schedule 2 to the Principal Order.
3. This Order shall be construed as one with the Principal Order.
4. Except where otherwise stated, any reference in this Order to a numbered Article or Schedule is a reference to the Article or Schedule bearing that number in this Order.
5. The prohibitions and restrictions imposed by this Order shall be in addition to and not in derogation from any restriction or requirement imposed by any regulations made or having effect as if made under the Act or by or under any enactment.
6. Save as provided in Article 7 no person shall except upon the direction or permission of a police constable in uniform or a traffic warden cause or permit any vehicle to load or unload at any time in any of the sides of length of road specified in the Schedule to this Order.
7. (i) Nothing in Article 6 shall render it unlawful to cause or permit any vehicle to wait in any of the sides of length of road referred to therein for so long as may be necessary to enable:-
 - (a) a person to board or alight from the vehicle;
 - (b) the vehicle, if it cannot conveniently be used for such purpose in any other road, to be used in connection with any of the following operations, namely:-
 - (i) building or demolition operations;
 - (ii) the removal of any obstruction to traffic;
 - (iii) the maintenance, improvement or reconstruction of the lengths of roads or any other adjacent length of road;
 - (iv) the laying, erection, alteration or repair in, or in land adjacent to, the lengths of roads of any sewer or of any main, pipe or apparatus for the supply of gas, water or electricity or of any telecommunications apparatus as defined in Schedule 2 to the Telecommunications Act 1984;

- (c) the vehicle, if it cannot conveniently be used for such purpose in any other road, to be used in the service of a local authority or a water authority in pursuance of statutory powers or duties;
- (d) the vehicle to wait at or near to any premises situated on or adjacent to the lengths of roads for so long as is reasonably necessary in connection with any wedding or funeral; or
- (e) the vehicle to be used for fire brigade, ambulance or police purposes.

Schedule


No Loading/Unloading 7am - 6pm

Monday - Friday


Length of Road in the Urban District of Crompton

Collinge Street, Shaw from its junction with Rochdale Road to its junction with Kershaw Street East on the south east side.



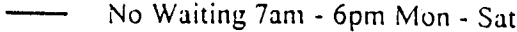
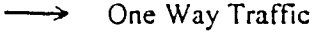
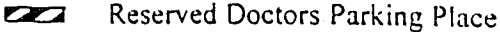
THE COMMON SEAL of)
OLDHAM BOROUGH COUNCIL)
was hereunto affixed in)
the presence of:-)

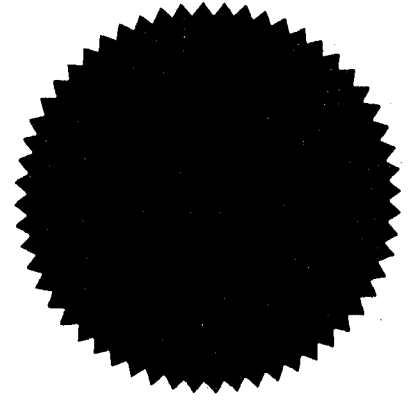

Doc Ref: traffic/301/24jhcsvw3m(3)

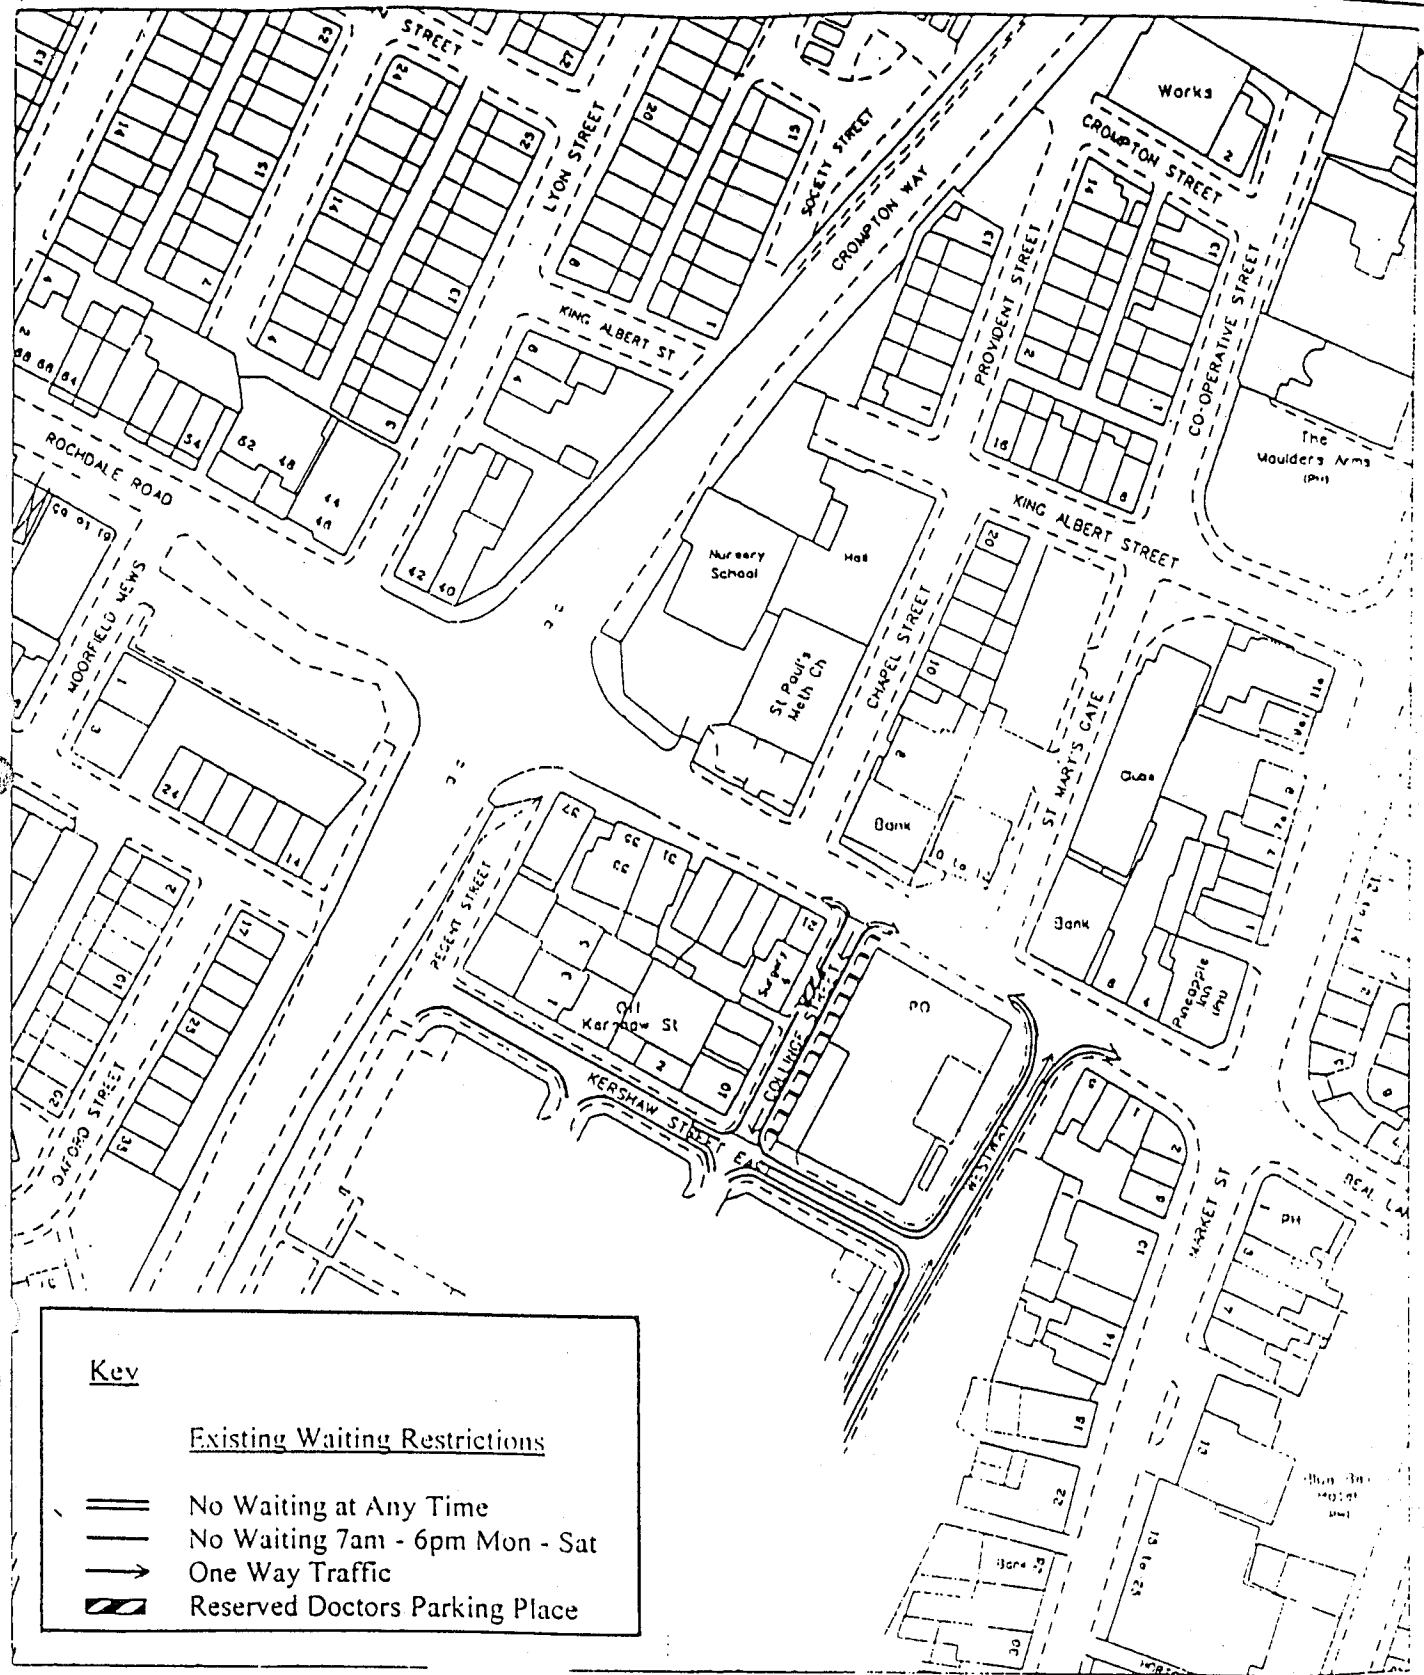

Key

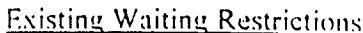-  Existing Waiting Restrictions
-  No Waiting at Any Time
-  No Waiting 7am - 6pm Mon - Sat
-  One Way Traffic
-  Reserved Doctors Parking Place

**PROPOSED EXPERIMENTAL LOADING RESTRICTIONS
COLLINGE STREET, SHAW**

Scale 1: 1250

Drawing No 47/A4/933/1



PROPOSED NO LOADING / UNLOADING 7AM - 6PM MON - SAT

||||

Drawn By : S. MELLOR

Date : 29-10-1999

Reproduced from the Ordnance Survey mapping with the permission of the Controller of Her Majesty's Stationery Office © Crown copyright. Unauthorised reproduction infringes Crown copyright and may lead to prosecution or civil proceedings. Oldham Metropolitan Borough Council Licence No LA 070200

File Ref : TM4/316

OS Ref :

OLDHAM 
Metropolitan Borough 

Philip J Barrett BEng CEng MICE MIHT
Director of Technical Services
Henshaw House
Cheapside
Oldham OL1 1NY