

OLDHAM BOROUGH COUNCIL

THE OLDHAM (OFF-STREET PARKING PLACES)  
VARIATION NO. 33 ORDER 1997


The Oldham Borough Council in exercise of its powers under Sections 32(1) and 35(1), (3) and Part IV of Schedule 9 to the Road Traffic Regulation Act 1984 as amended ("the Act") and of all other enabling powers and after consultation with the Chief Officer of Police in accordance with Part III of Schedule 9 to the Act hereby makes the following Order:-

1. This Order shall come into operation on the 9th day of March 1998 and may be cited as the Oldham (Off-Street Parking Places) Variation No. 33 Order 1997.
2. The Borough of Oldham (Off Street Parking Places) Order 1980 (which Order is hereinafter referred to as "the Principal Order") shall have effect as though the parking place and conditions attaching thereto and referred to in the Schedule below was inserted into Schedule 2 to the Principal Order.
3. This Order shall be construed as one with the Principal Order.

SCHEDULE

Parking Place No.	Location of Parking Place	Class(es) of Motor Vehicle	Days and Hours of Operation	Maximum period for which vehicles may wait	Charging Hours	Rate of Charge
68	Open air car park at the Tommyfield Market, Henshaw Street, Oldham	Vehicles	Tuesdays and Thursdays from 8.00am to 6.00pm	10 hours	Tuesdays and Thursdays from 8.00am to 6.00pm	Scale 1


THE COMMON SEAL of the )  
OLDHAM BOROUGH COUNCIL )  
 was hereunto affixed )  
 this 9th day of March 1998 )  
 in the presence of:- )  
 16

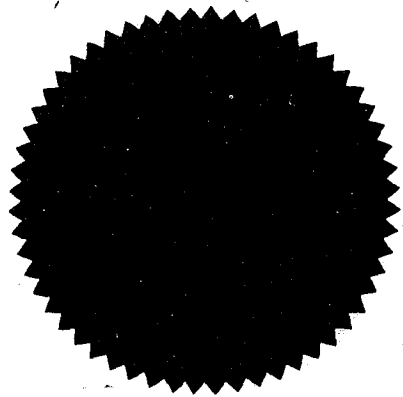

# OLDHAM METROPOLITAN BOROUGH

## Environmental Services Committee - Location Plan

Item No

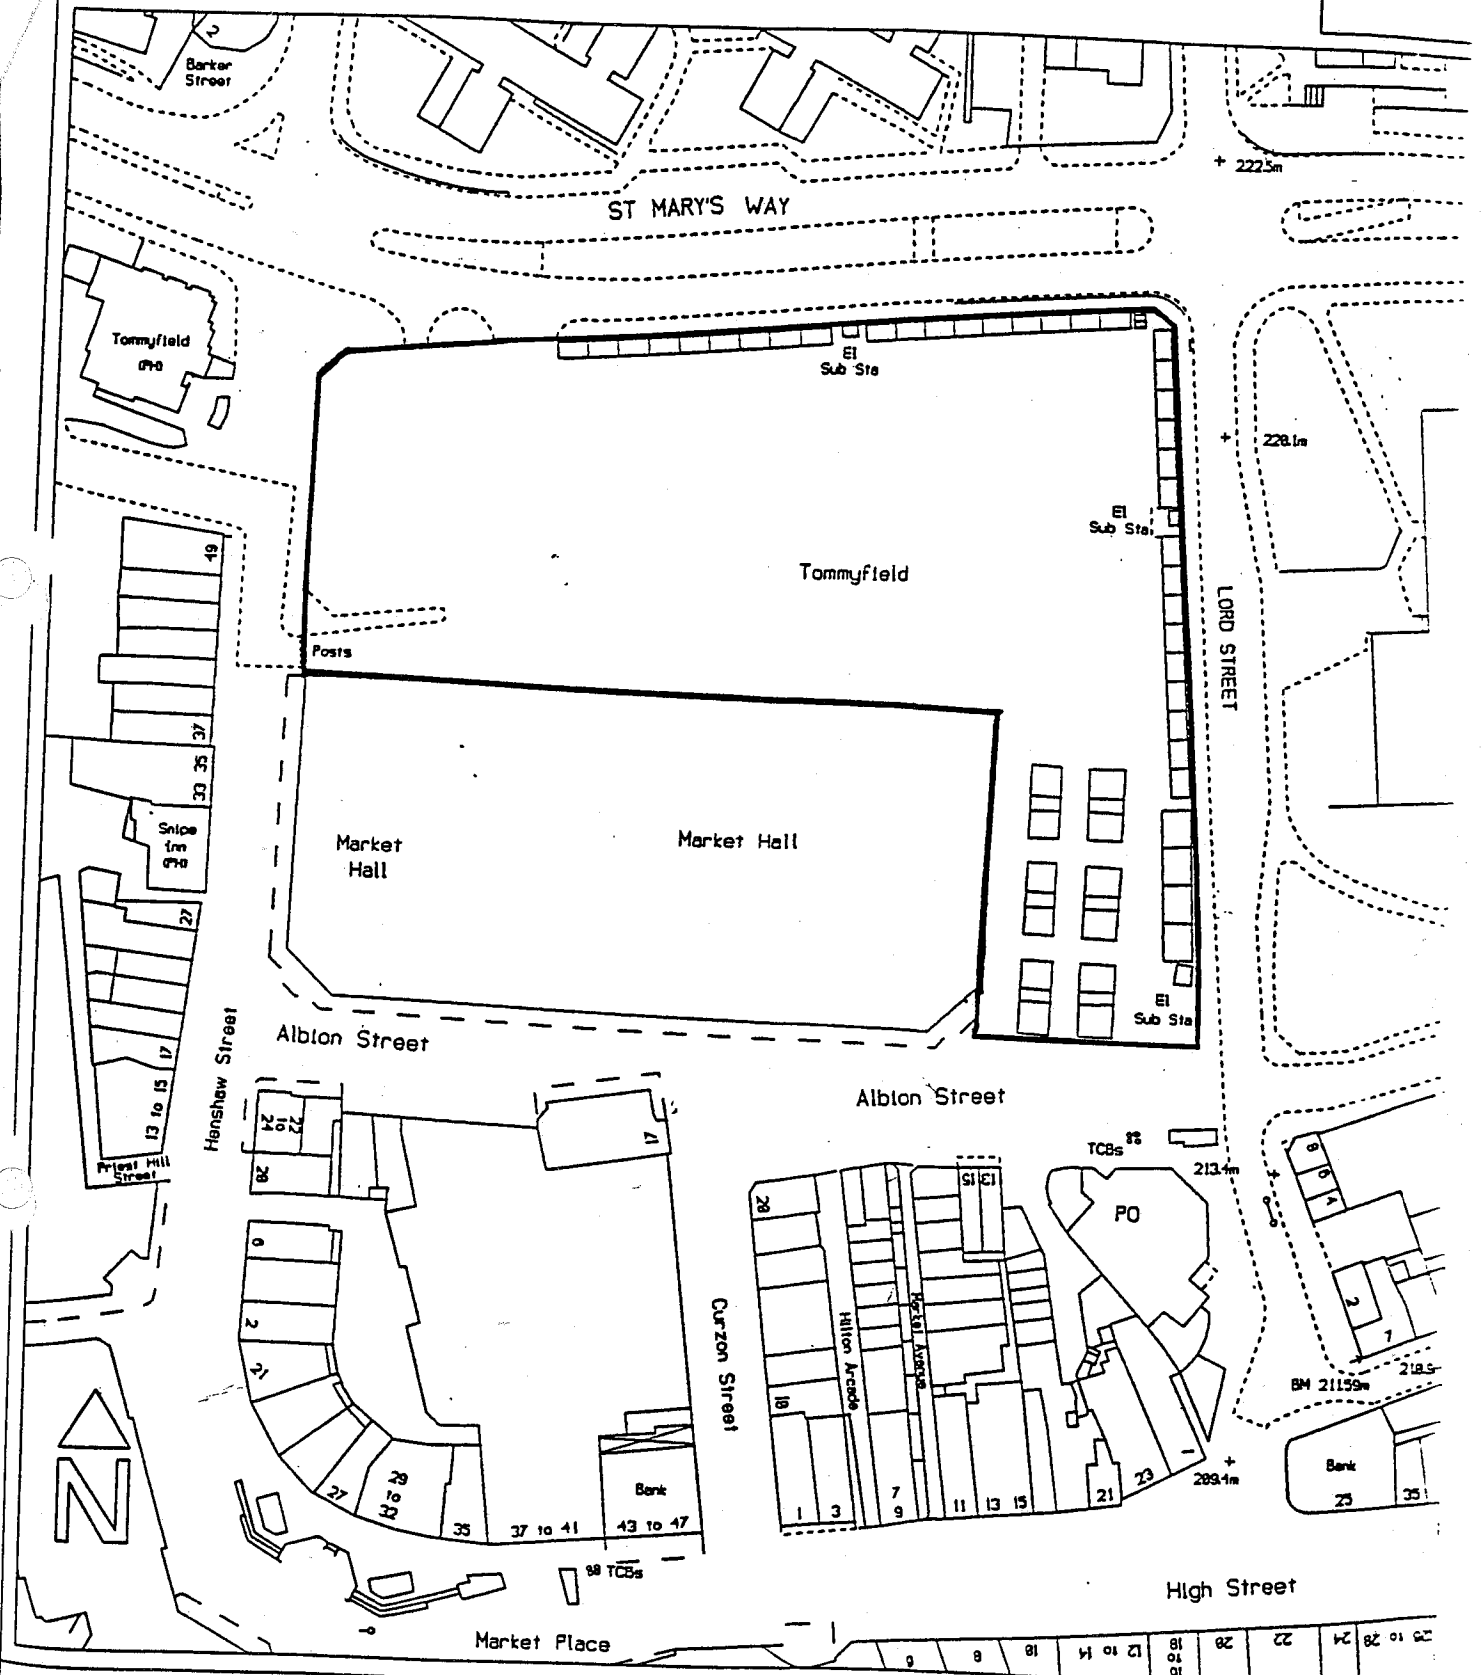

P. Fletcher B.Sc., CEng., M.I.C.E., M.I.Mgt.  
 Director of Technical Services  
 HENSHAW HOUSE  
 CHEAPSIDE  
 OLDHAM

### TOMMYFIELD MARKET CAR PARK ORDER



SCALE	1:1250	Date		Location Plan Number	
-------	--------	------	--	----------------------	--