

OLDHAM BOROUGH COUNCIL

ROAD TRAFFIC REGULATION ACT 1984

THE OLDHAM EDEN STREET (OLDHAM) AMENDMENT AND DISABLED PERSONS PARKING PLACE ORDER 2002

The Oldham Borough Council, have today made an Order under the Road Traffic Regulation Act 1984, as amended, the effect of which is to amend the Oldham (Coldhurst Street/Nile Street/Lombard Street/Flora Street Oldham)(Prohibition of Waiting) Order 1986 (herein called the "Principal Order") by establishing a disabled person parking place at Eden Street, Oldham the location and the conditions of the use of which are set out in the Schedule below.

The Order will come into operation on 13th November 2002.

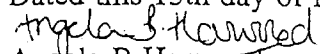
A copy of the Order and a map showing the lengths of roads referred to and a copy of the Council's statement of reasons may be examined at my office between the hours of 8.40am and 5.00pm Mondays to Fridays (Room 222, Civic Centre, West Street, Oldham, Telephone 0161 911 4836, Ref: LJM/TO16/02).

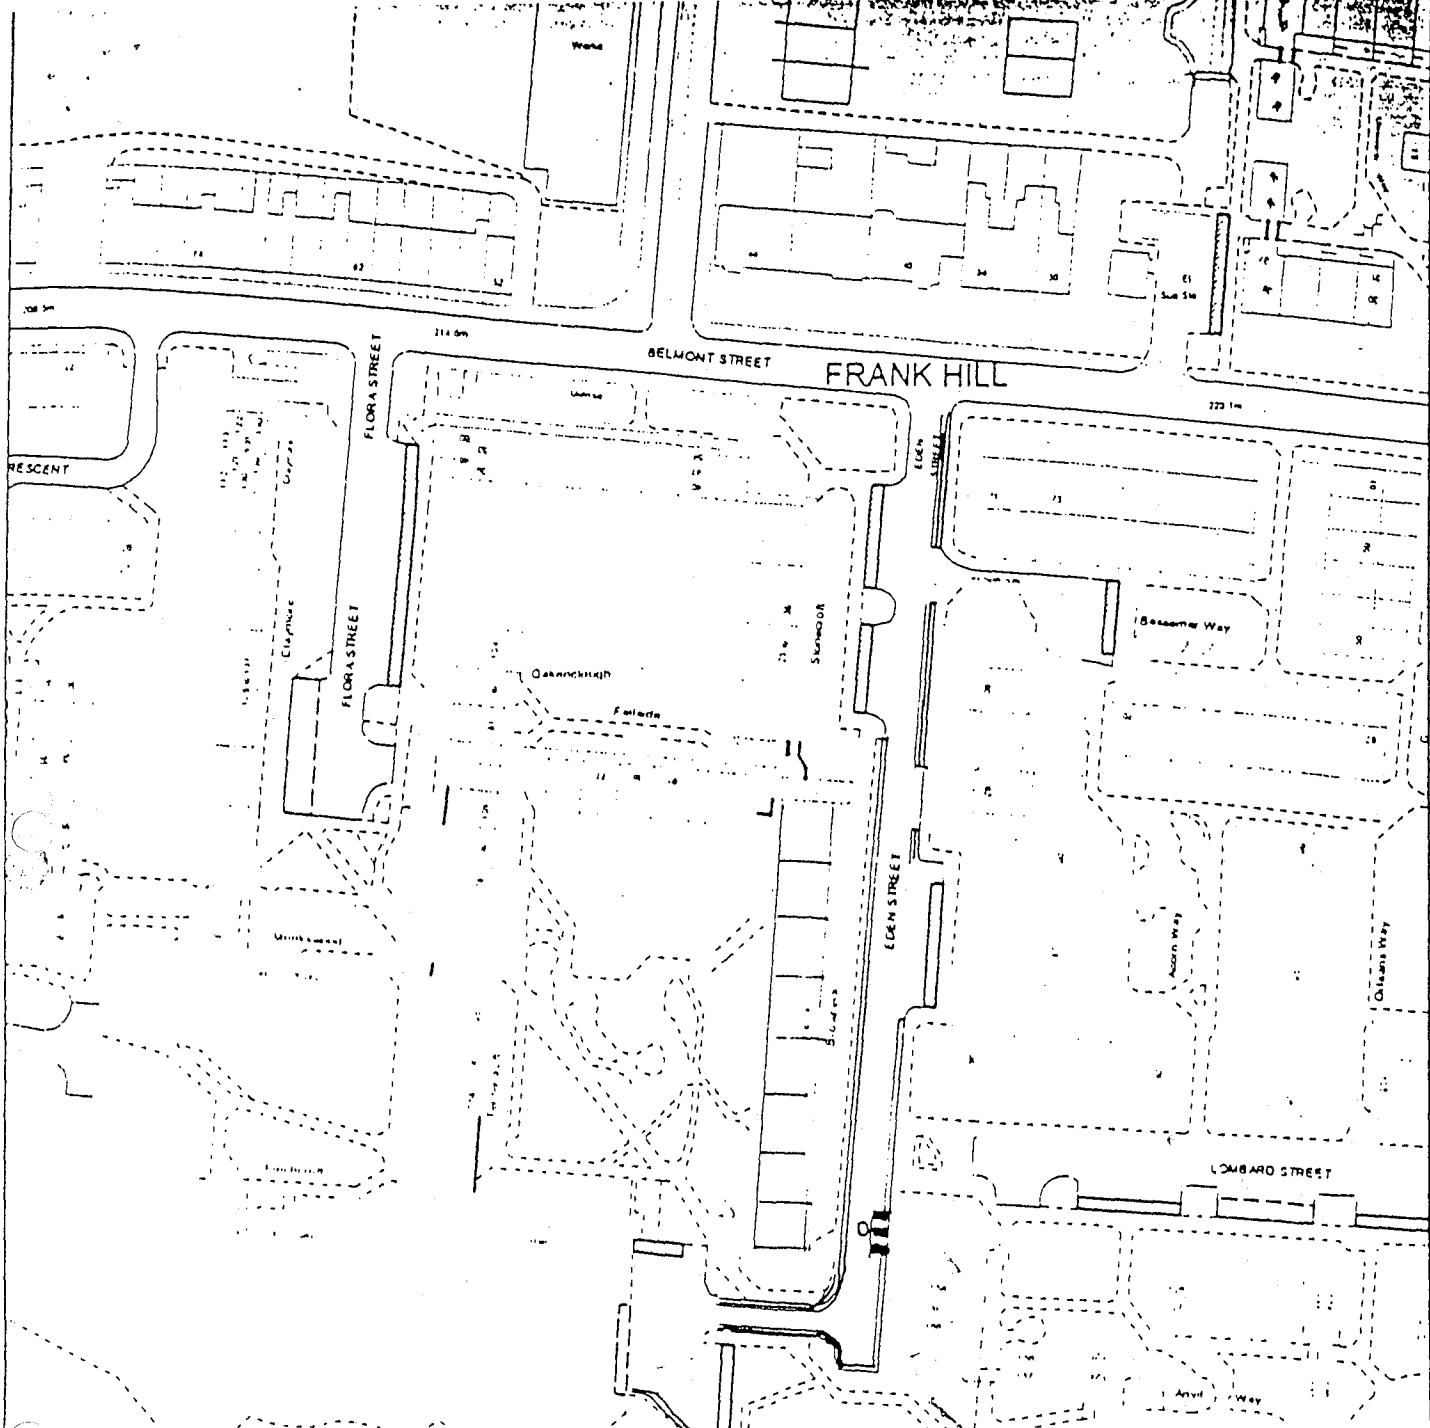
If you wish to question the validity of the Order or any provision contained in it on the grounds that it is not within the powers conferred by the Road Traffic Regulation Act 1984, as amended, or on the grounds that any requirement of that Act or any instrument made under it has not been complied with in relation to the Order, you may within 6 weeks from 13th November 2002 apply to the High Court for the purpose.

SCHEDULE

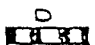
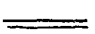

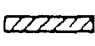

Part of Road in the Borough of Oldham authorised as a parking place	Position in which vehicle may wait	Classes of vehicle	Date of Operation of parking place	Hours of Operation of parking place	Maximum period for which vehicles may wait
1	2	3	4	5	6
The east side of Eden Street from a point 130 metres south of its junction with Belmont Street for a distance of 6.6 metres in a southerly direction.	Wholly in parking places defined in accordance with diagram 1028.3 "Disabled" in the Traffic Signs Regulations and General Directions 1994	Disabled person vehicles which displace in the relevant position a disabled persons badge	All day	All hours	No limit

Dated this 13th day of November 2002


Angela B Harwood
Solicitor to the Council
Civic Centre
West Street
Oldham
OL1 1UL



LEGEND

-  Proposed Disabled Persons Parking Place (Revoke section of No Waiting 8am-6pm Mon-Sat)
-  Existing No Waiting At Any Time
-  Existing No Waiting 8am-6pm Mon-Sat
-  Existing Residents Parking Places
-  Existing Limited Waiting

Oldham Borough Council Planning Department



Disabled Persons Parking Place, Eden Street, Oldham

SCALE	1 : 1250
DATE	05/10/2001
DRAWING No.	47/A4/175/1
DRAWN BY	J.P.