

OLDHAM BOROUGH COUNCIL

ROAD TRAFFIC REGULATION ACT 1984

THE OLDHAM - LIME GREEN AND ST CHADS CRESCENT (OLDHAM)
REVOCATION AND PROHIBITION OF WAITING AMENDMENT ORDER 2000

The Oldham Borough Council, have today made an Order under the Road Traffic Regulation Act 1984, as amended, the effect of which is to revoke the Oldham (St Chads Crescent) One Way Traffic Order 1992 and to amend the Oldham Limeside Prohibition of Waiting Order 1994 (hereinafter referred to as the "Principal Order") by deleting from the Schedule to the Principal Order the entries contained in Schedule 1 below and substituting into the Schedule to the Principal Order the entries contained in Schedule 2 below.

The Order will come into operation on the date that the Neighbourhood Centre, Limehurst Village, is certified as constructed, by the Executive Director, Environment and Transportation.

A copy of the Order and a map showing the lengths of roads referred to and a copy of the Council's statement of reasons may be examined at my office between the hours of 8.40am and 5.00pm Mondays to Fridays (Room 222, Civic Centre, West Street, Oldham, Telephone 0161 911 4846, Ref: TO 24/00).

If you wish to question the validity of the Order or any provision contained in it on the grounds that it is not within the powers conferred by the Road Traffic Regulation Act 1984, as amended, or on the grounds that any requirement of that Act or any instrument made under it has not been complied with in relation to the Order, you may within 6 weeks from 11th July 2001 apply to the High Court for the purpose.

SCHEDULE 1

Lengths of Roads in the Borough of Oldham

No Waiting at Any Time

<u>Road</u>	<u>Length</u>
Limeside Road	North side, from its junction with the access road at the rear of the shops at St Chad's Crescent for a distance of 15m in a westerly direction.
St Chad's Crescent (Northerly Section)	North side, between its two junctions with the access road at the rear of the shops at St Chad's Crescent.
St Chad's Crescent (northerly Section)	South side, from a point 6m east of the westerly junction with the access road at the rear of the shops, to the easterly junction with the same access road.
St Chad's Crescent (westerly Section)	West side, from the northerly section of St Chad's Crescent to Lime Green Road.
St Chad's Crescent (easterly side)	East side, from the northerly section of St Chad's Crescent to Whitebank Road.

SCHEDULE 2

No Waiting at Any Time


<u>Road</u>	<u>Length</u>
St Chads Crescent	Both sides, extending from its junction with Elm Road to its junction with Limeside Road, a distance of 185 metres.
Lime Green Road	Both sides from its junction with St Chads Crescent for a distance of 15 metres in a south westerly direction.
Whitebank Road	Both sides from its junction with St Chads Crescent for a distance of 15 metres in an easterly direction.

Dated this 11th day of July 2001

Angela B. Harwood

Angela B Harwood
Solicitor to the Council
Civic Centre
West Street
Oldham
OL1 1UL

Doc Ref: traffic/301/12pglgsm6m

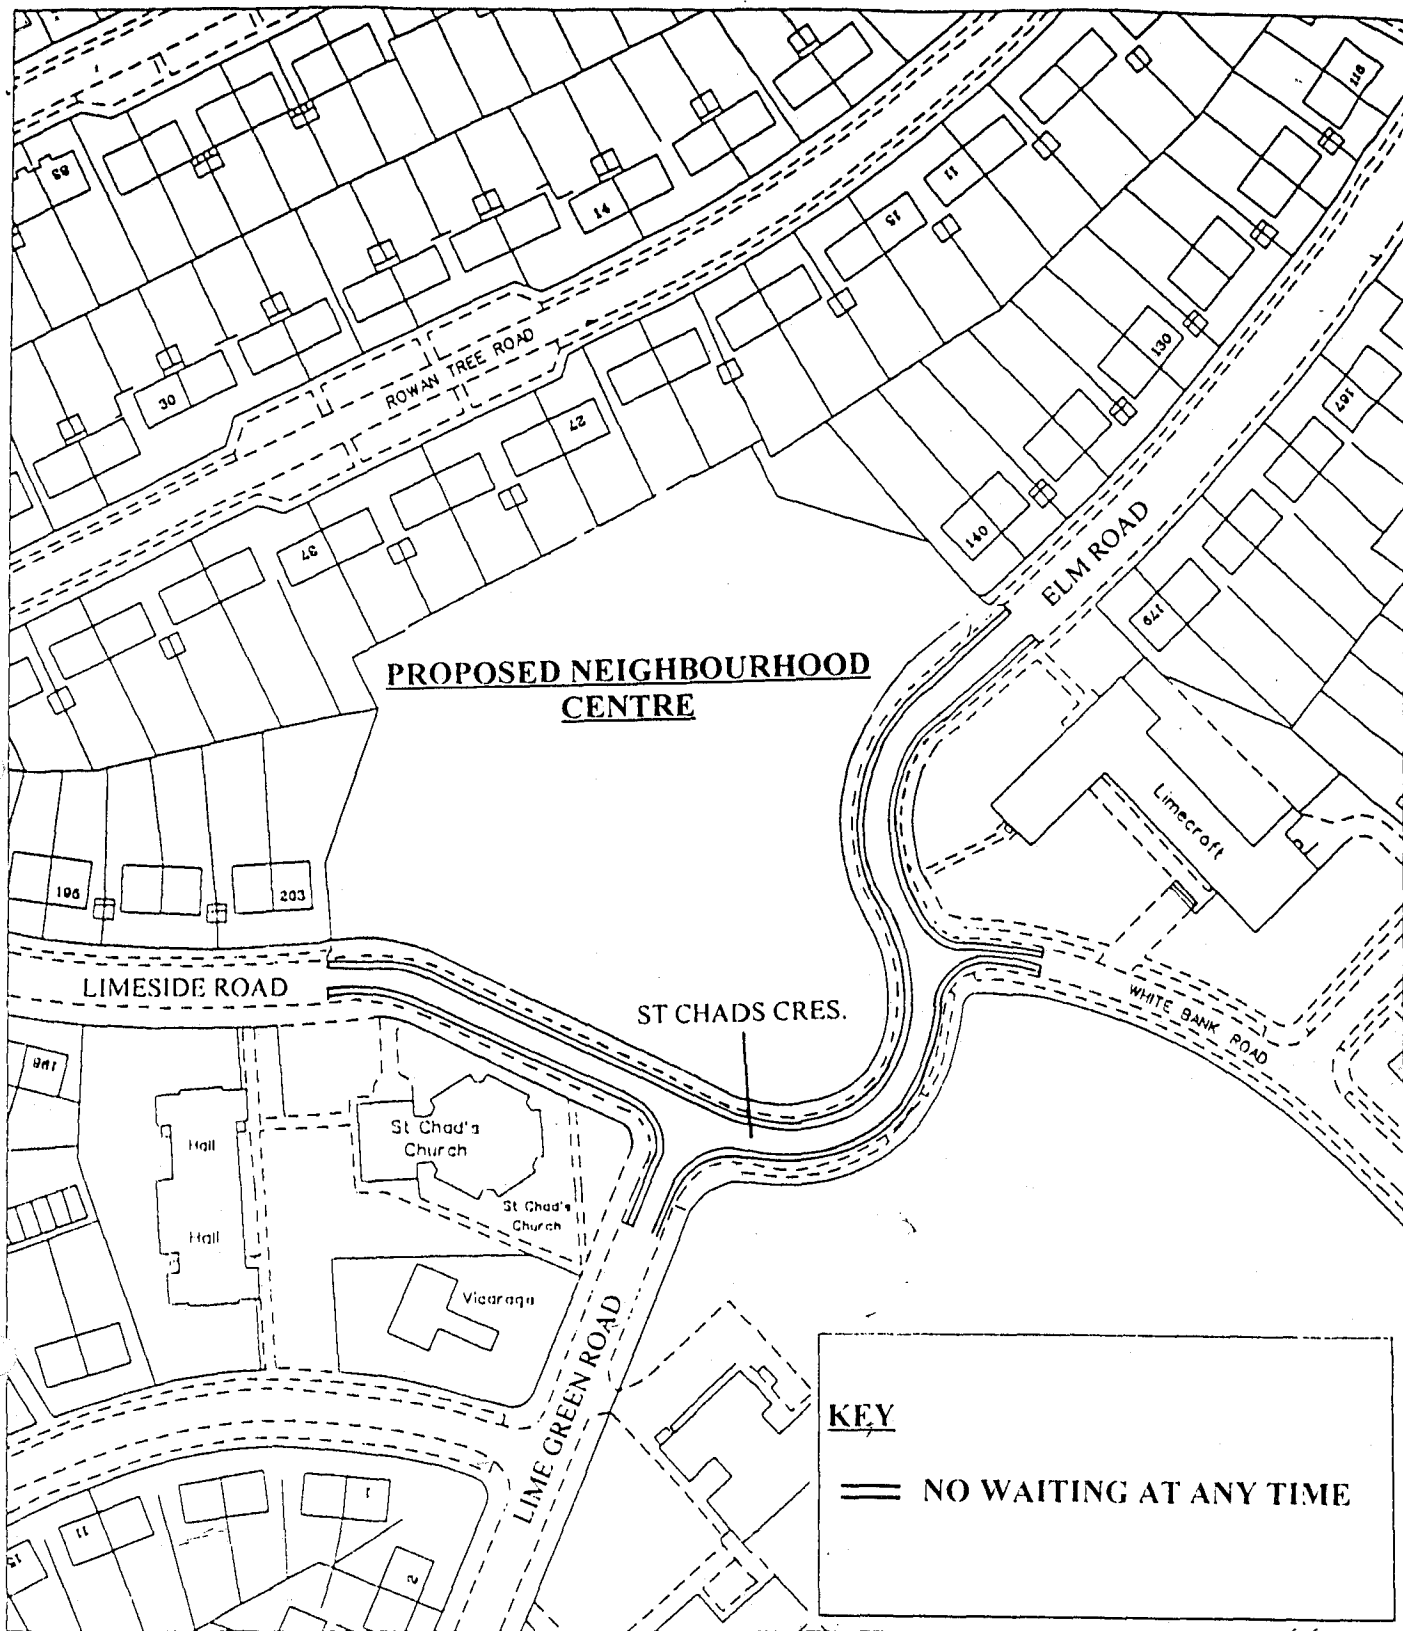

KEY

== NO WAITING AT ANY TIME

PROPOSED TRAFFIC REGULATION ORDERS ST CHADS CRESC. LIMEHURST, OLDHAM

Scale 1: 1250

Drawing No : 47/A4/931/1



Drawn By : S. MELLOR

Date : 7-3-2000


This map is reproduced from Ordnance Survey material with the permission of Ordnance Survey on behalf of the Controller of Her Majesty's Stationary Office © Crown copyright. Unauthorised reproduction infringes Crown copyright and may lead to prosecution or civil proceedings.
Oldham Metropolitan Borough Council Licence No LA 076260

File Ref :

OS Ref :

OLDHAM 
Metropolitan Borough 

Philip J Barrett BEng CEng MICE MIHT
Director of Technical Services
Henshaw House
Cheapside
Oldham OL1 1NY

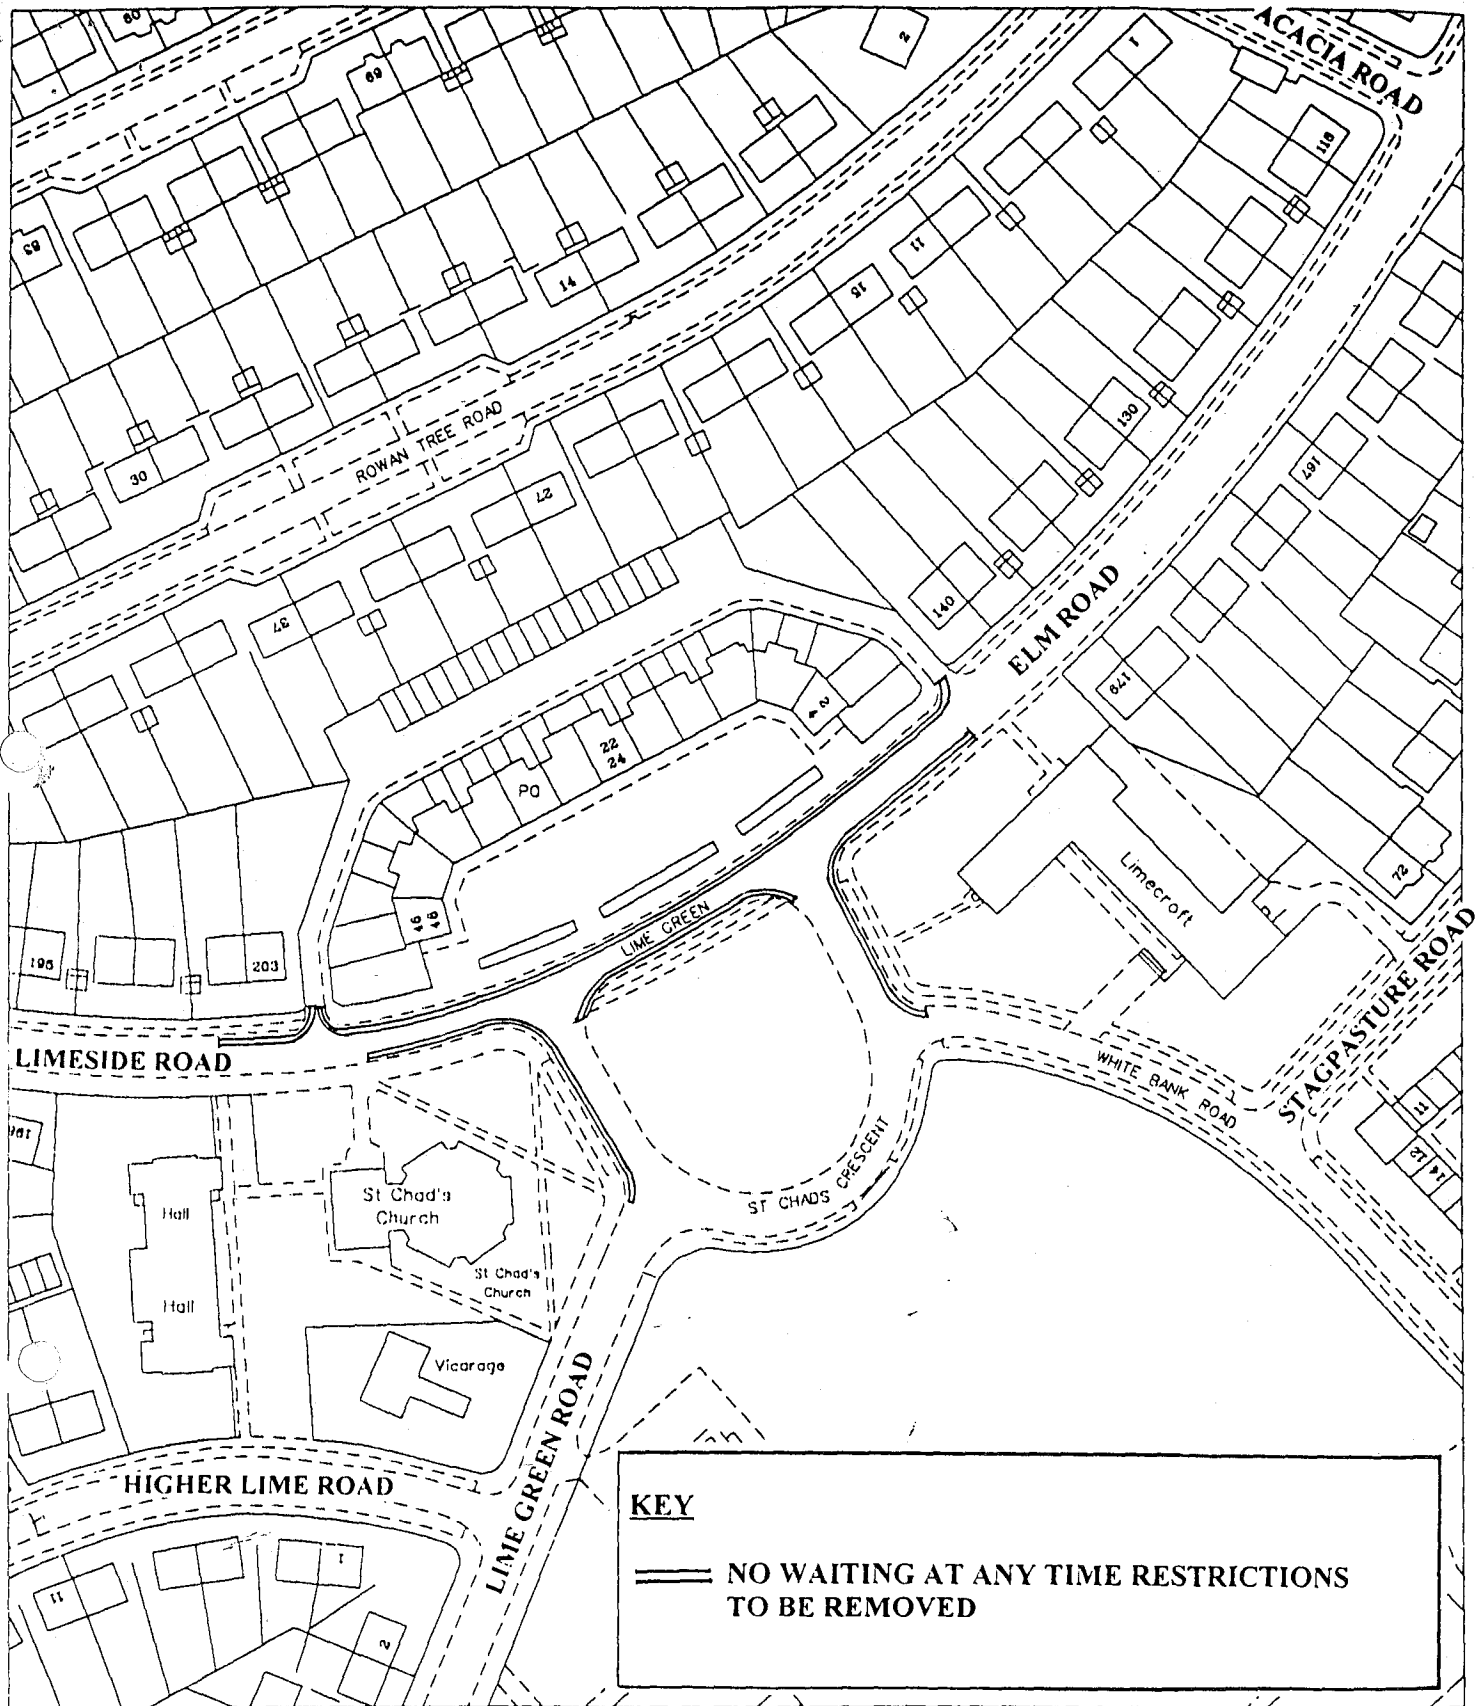

**WAITING RESTRICTIONS TO BE REMOVED
LIME GREEN / ST CHADS CRESCENT, OLDHAM**

Scale 1: 1250

Drawing No : 47/A4/931/2



OLDHAM
Metropolitan Borough

Drawn By :

Date : 1-3-2000

This map is reproduced from Ordnance Survey material with the permission of Ordnance Survey on behalf of the Controller of Her Majesty's Stationery Office © Crown copyright. Unauthorised reproduction infringes Crown copyright and may lead to prosecution or civil proceedings.
Oldham Metropolitan Borough Council Licence No LA 076260

Philip J Barrett BEng CEng MICE MIHT
Director of Technical Services
Henshaw House
Cheapside
Oldham OL1 1NY

File Ref : TM1/199

OS Ref :