

OLDHAM BOROUGH COUNCIL

ROAD TRAFFIC REGULATION ACT 1984

**THE OLDHAM (OLDHAM AREA CONSOLIDATION ORDER)
PROHIBITION OF WAITING AMENDMENT NO. 32 ORDER 2006**

The Oldham Borough Council in exercise of its powers under Sections 1(1), 2(1), 2(2) and 4(2) of the Road Traffic Regulation Act 1984, as amended, ("the Act") and Part IV of Schedule 9 to the Act and of all enabling powers, and after consultation with the Chief Officer of Police in accordance with Part III of Schedule 9 to the Act makes the following Order: -

1. This Order shall come into operation on 2nd June 2006 and may be cited as the Oldham (Oldham Area Consolidation Order) Prohibition of Waiting Amendment No. 32 Order 2006.
2. The Oldham (Oldham Area) Consolidation Order 2003 (which Order is hereinafter referred to as the "Principal Order") shall have effect as though the waiting restrictions detailed in the Schedule hereto were contained in the Principal Order at Part 1 Schedule 1.
3. This Order shall be construed as one with the Principal Order.

SCHEDULE



<u>Column 1</u> <u>Item No.</u>	<u>Column 2</u> <u>Length of Road</u>	<u>Column 3</u> <u>Duration</u>	<u>Column 4</u> <u>Exemptions</u>	<u>Column 5</u> <u>No Loading</u>
✓	Clara Street (north side) from its junction with Manchester Road for a distance of 41 metres in a westerly direction	At any time	A, B1, B3, B4, C, E, J and K4	
✓	Clara Street (south side) from its junction with Manchester Road for a distance of 15 metres in a westerly direction	At any time	A, B1, B3, B4, C, E, J and K4	
✓	Mill Lane (east side) from its junction with Spencer Street to its junction with Clara Street for a distance of 85 metres in a northerly direction	At any time	A, B1, B3, B4, C, E, J and K4	


Mill Lane (west side) At any time
from its junction with
Spencer Street for a
distance of 88 metres in a
northerly direction

A, B1, B3, B4, C,
E, J and K4

THE COMMON SEAL of
THE OLDHAM BOROUGH
COUNCIL was hereunto
affixed this 2nd
day of June 2006
in the presence of:-

)
)
) William Balme
)
)
)

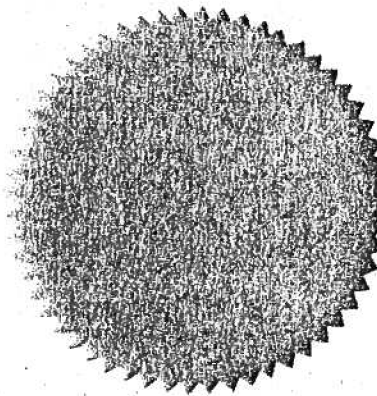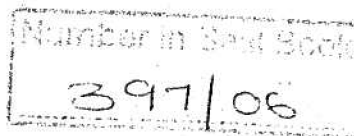

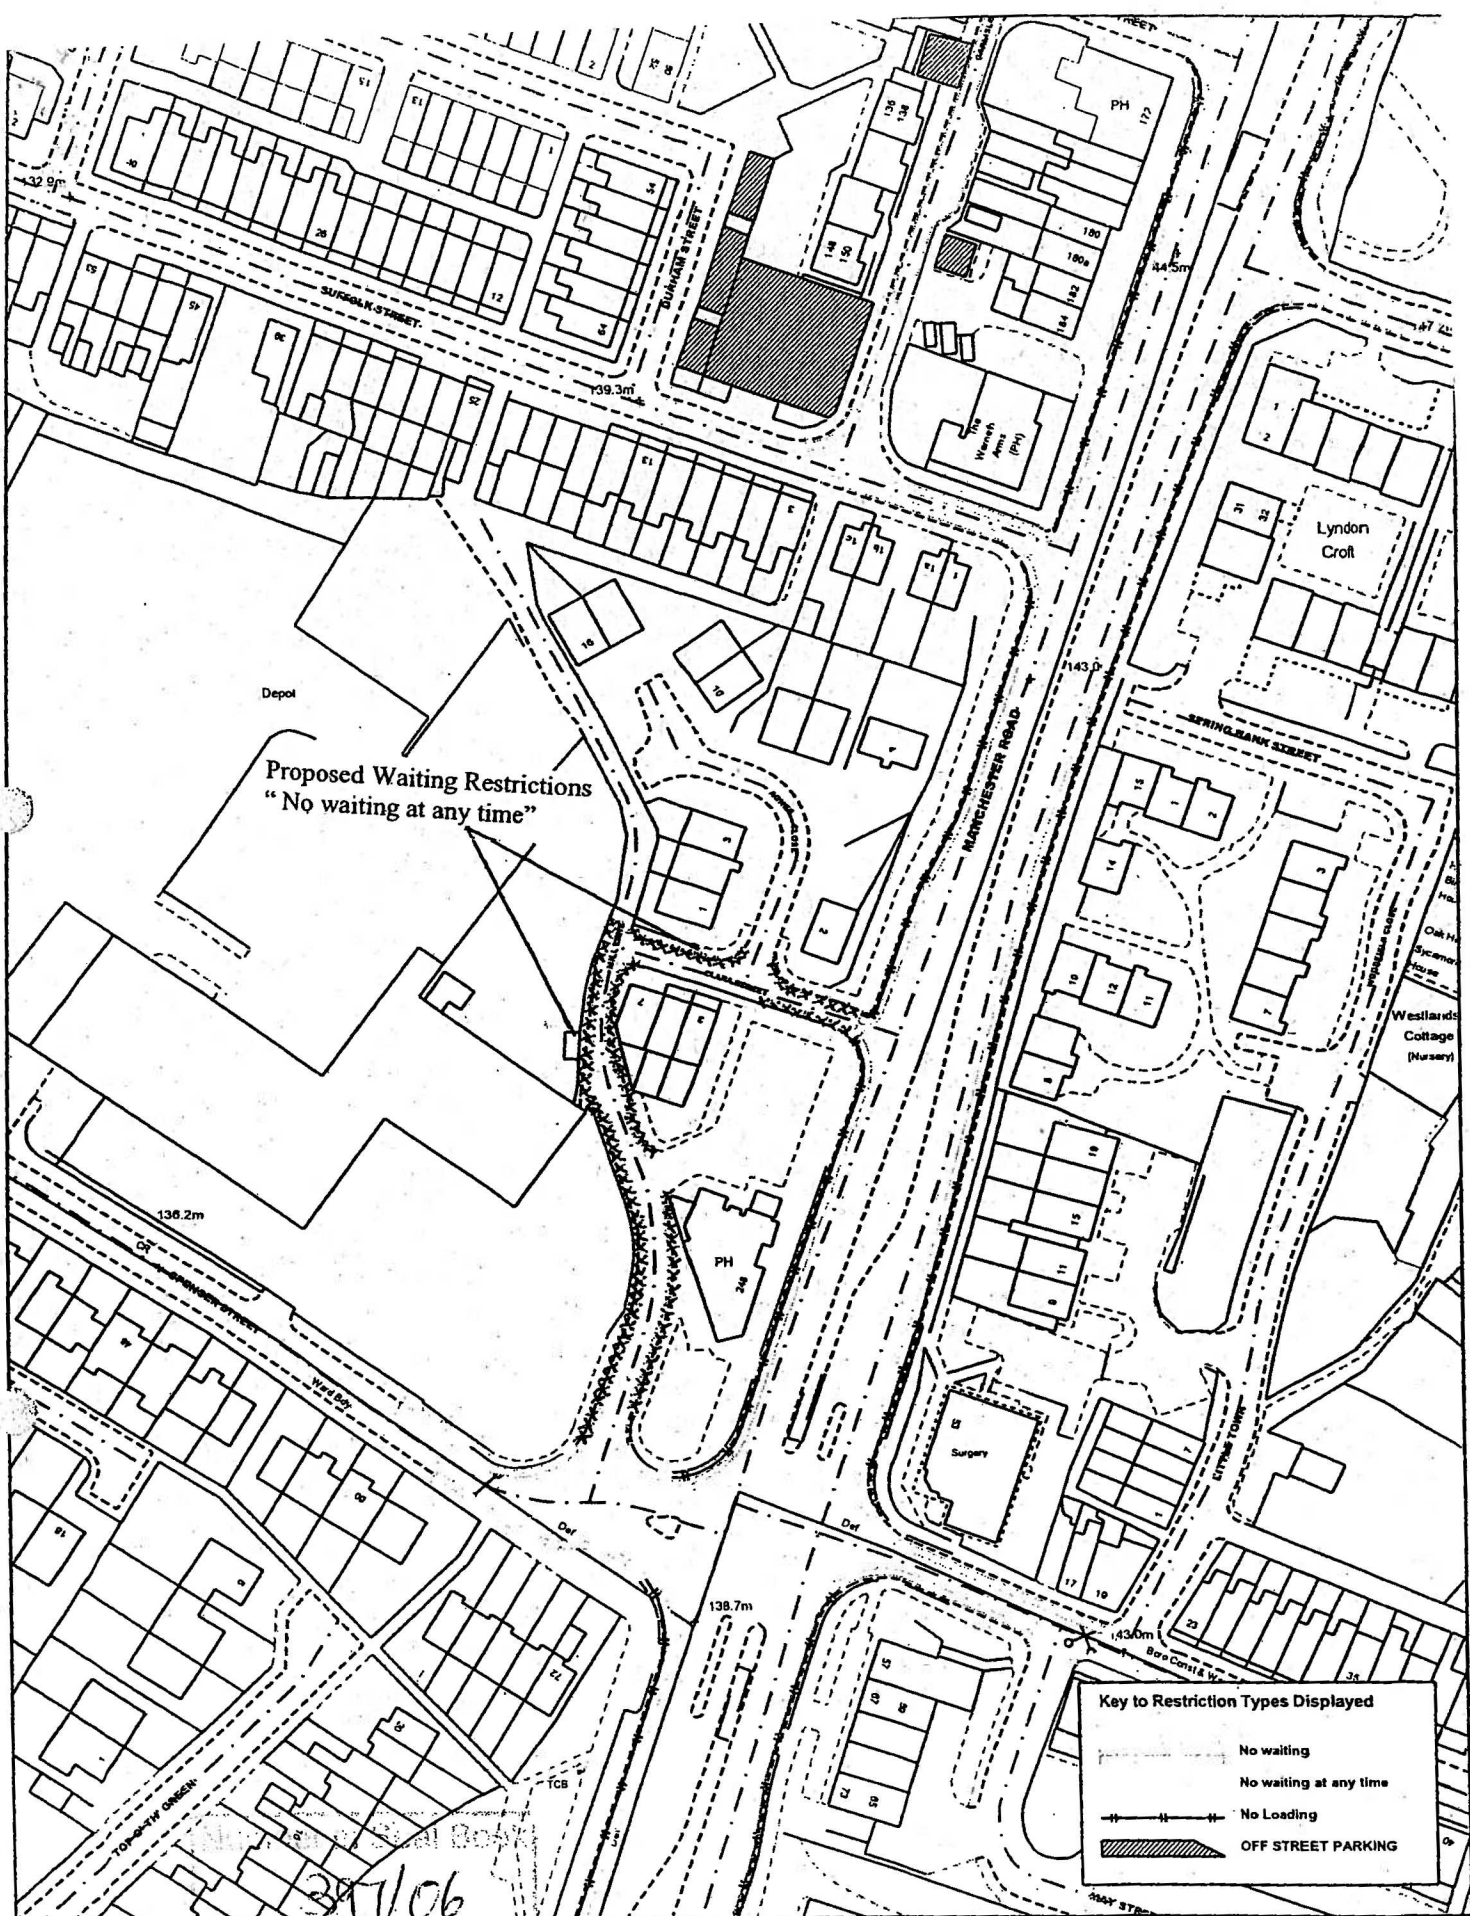

Key to Restriction Types Displayed	
	No waiting
	No waiting at any time
	No Loading
	OFF STREET PARKING

(c) Crown copyright. All rights reserved
Oldham MBC Licence No. 2003

OLDHAM
Metropolitan Borough

Mill Lane And Clara Street - Oldham

*Proposed Prohibition of Waiting Order
"No Waiting At Any Time"*

SCALE	1 : 1250
DATE	07/06/2005
DRAWING No.	47/A4/1073/1
DRAWN BY	W Mati
File No.	TM3/556