

**OLDHAM BOROUGH COUNCIL****ROAD TRAFFIC REGULATION ACT 1984****THE OLDHAM (OLDHAM AREA CONSOLIDATION ORDER)  
PROHIBITION OF WAITING AMENDMENT NO. 46 ORDER 2007**

The Oldham Borough Council in exercise of its powers under Sections 1(1), 2(1), 2(2) and 4(2) of the Road Traffic Regulation Act 1984, as amended, ("the Act") and Part IV of Schedule 9 to the Act and of all enabling powers, and after consultation with the Chief Officer of Police in accordance with Part III of Schedule 9 to the Act makes the following Order:-

1. This Order shall come into operation on 23<sup>rd</sup> April 2007 and may be cited as the Oldham (Oldham Area Consolidation Order) Prohibition of Waiting Amendment No. 5 Order 2006.
2. The Oldham Area Consolidation Order 2003 (which Order is hereinafter referred to as the "Principal Order" shall have effect as though the "at any time" waiting restrictions detailed in the Schedule hereto were contained in the Principal Order at Part 1 Schedule 1.
3. This Order shall be construed as one with the Principal Order.

**SCHEDULE**


<b>Item Number</b>	<b>Length of Road</b>	<b>Duration</b>	<b>Exemptions</b>	<b>No Loading</b>
✓	Hamilton Street (north west side) from a point 255 metres south west of its junction with Glodwick Road for a distance of 89 metres to its junction with Southlink	At any time	A, B1, B3, B4, C, E, J and K4	
✓	Hamilton Street (south east side) from a point 233 metres south west of its junction with Glodwick Road to its junction with Southlink	At any time	A, B1, B3, B4, C, E, J and K4	
✓	Southlink (north side) from its junction with	At any time	A, B1, B3, B4, C, E, J and K4	

	Hamilton Street for a distance of 15 metres in a north easterly direction			
--	---	--	--	--

THE COMMON SEAL of  
THE OLDHAM BOROUGH  
COUNCIL was hereunto  
affixed  
in the presence of:-

)  
)  
)  
)  
)


Number in Seal Book  
1465/07

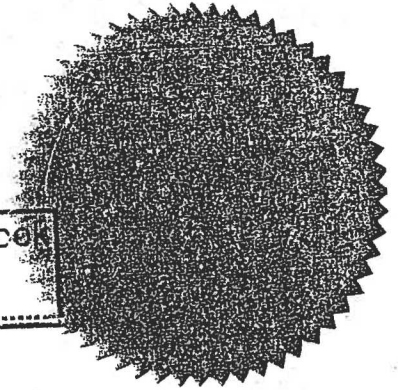

**SHAMIM LINDSAY**  
**GROUP SOLICITOR**

# KEY

PROPOSED NO WAITING AT ANY TIME

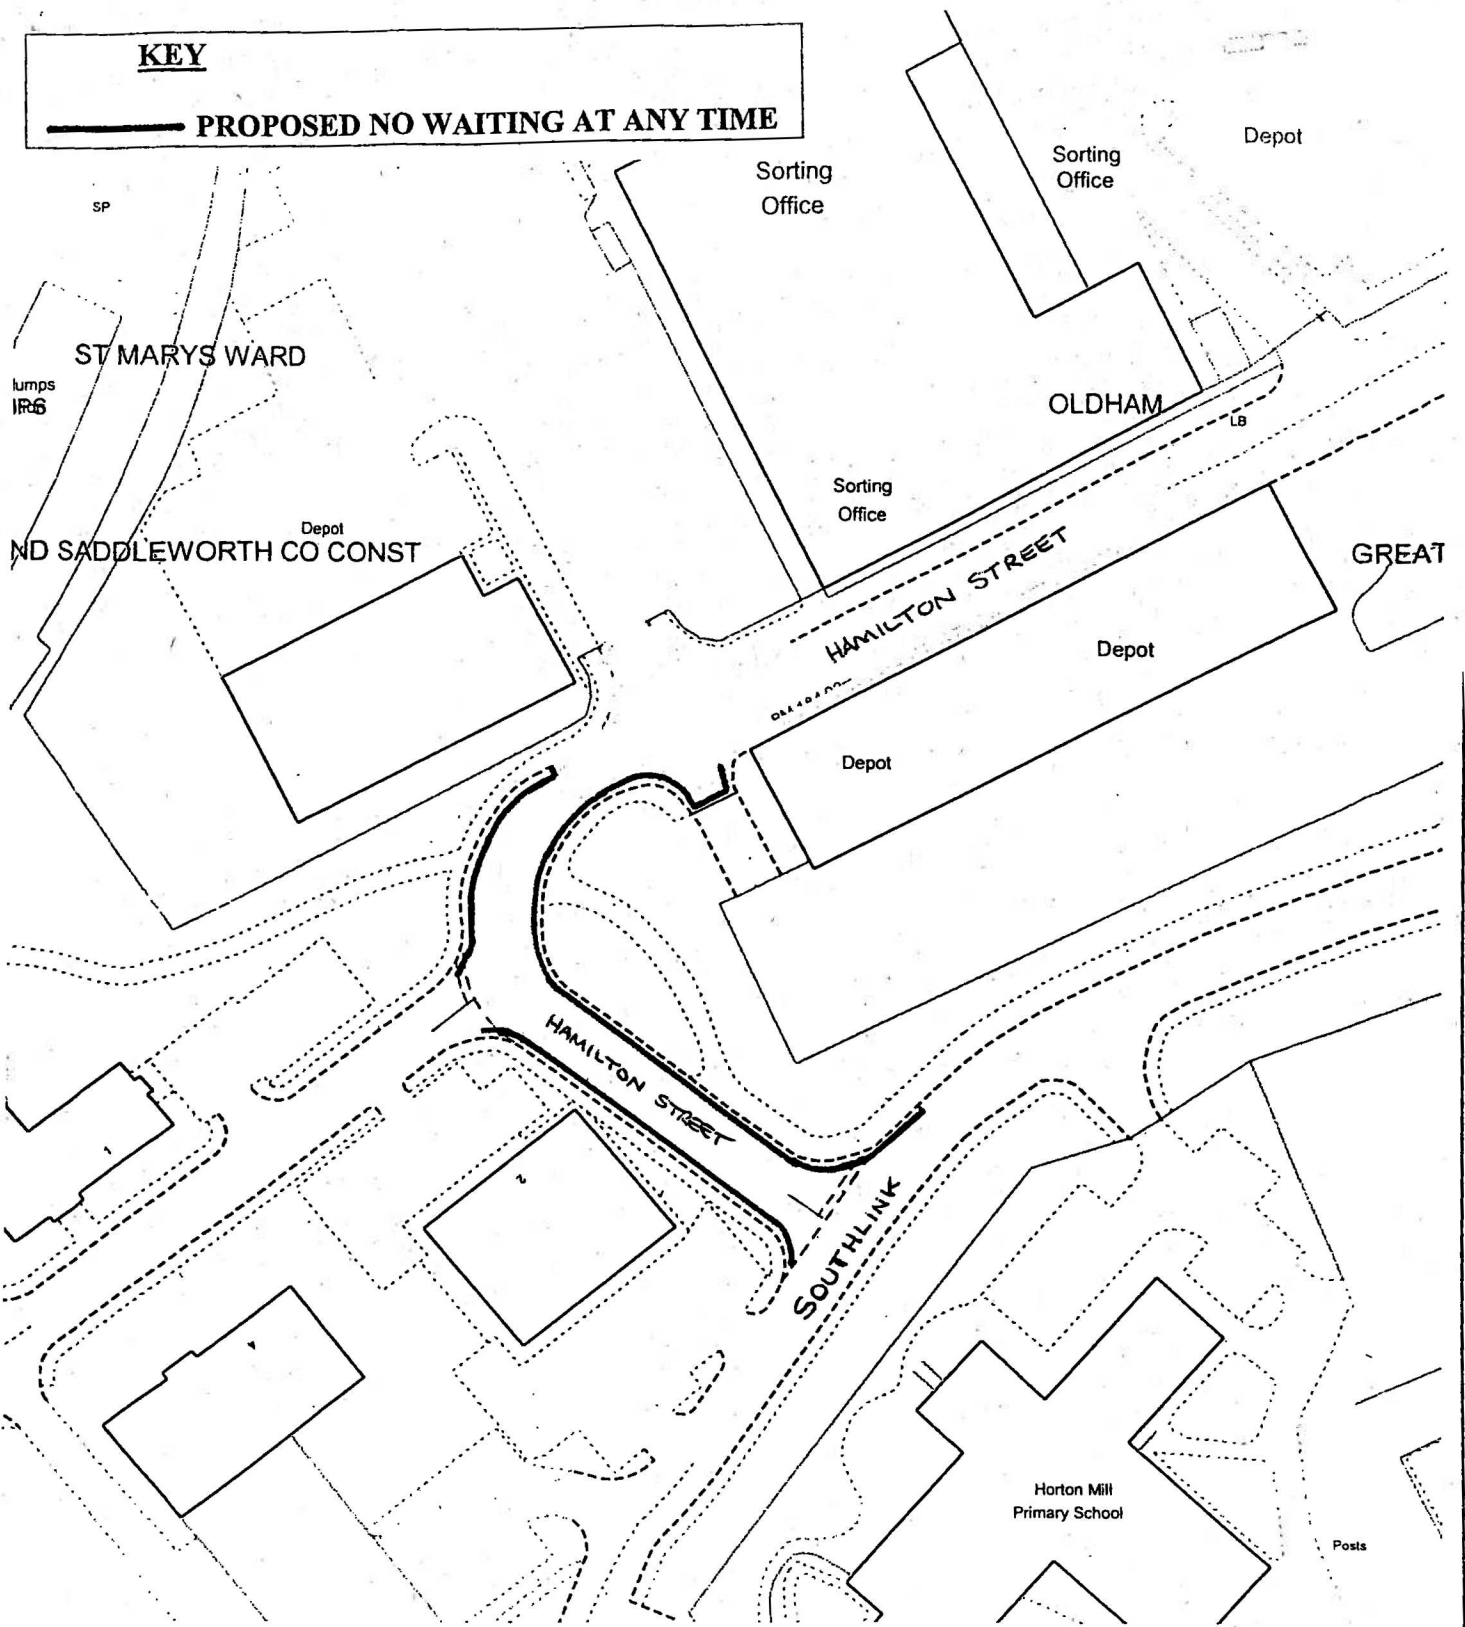

## PROPOSED PROHIBITION OF WAITING HAMILTON STREET, OLDHAM

Scale 1: 1000

Dwg No : 47/A4/1100/1



Drawn By : D.GOODWIN

Date : 03/03/06

This map is reproduced from Ordnance Survey material with the permission of Ordnance Survey on behalf of the Controller of Her Majesty's Stationary Office © Crown copyright. Unauthorised reproduction infringes Crown copyright and may lead to prosecution or civil proceedings.  
Oldham Metropolitan Borough Council Licence No LA 076260

File Ref : TM3/573

OS Ref : SD 9304 NW

**OLDHAM**   
**Metropolitan Borough**

Tom Flanagan Phd B.Eng(Hons) C.Eng MICE MIHT  
Executive Director, Environmental Services  
Henshaw House  
Cheapside  
Oldham OL1 1NY