

✓ 0.699

OLDHAM BOROUGH COUNCIL

ROAD TRAFFIC REGULATION ACT 1984

**THE OLDHAM (OLDHAM AREA CONSOLIDATION ORDER)
PROHIBITION OF WAITING AMENDMENT NO.50 ORDER 2007**

The Oldham Borough Council in exercise of its powers under Sections 1(1), 2(1), 2(2) and 4(2) of the Road Traffic Regulation Act 1984, as amended, ("the Act") and Part IV of Schedule 9 to the Act and of all enabling powers, and after consultation with the Chief Officer of Police in accordance with Part III of Schedule 9 to the Act makes the following Order:-

1. This Order shall come into operation on ^{23rd July 2007} and may be cited as the Oldham (Oldham Area Consolidation Order) Prohibition of Waiting Amendment No. 50 Order 2007.
2. The Oldham Area Consolidation Order 2003 (which Order is hereinafter referred to as the "Principal Order") shall have effect as though the waiting restrictions detailed in the Schedule hereto were contained in the Principle Order at Part 1 Schedule 1.
3. This Order shall be construed as one with the Principal Order.

SCHEDULE


Item Number	Length of Road	Duration	Exemptions	No Loading
	Congreave Street (southern side) from its junction with Rochdale Road for a distance of 39 metres in an easterly direction	At any time	A, B1, B3, B4, C, J and K4	

THE COMMON SEAL of
THE OLDHAM BOROUGH
COUNCIL was hereunto
affixed in the presence of :-


)
)
)
)

Alan Evans

**ALAN EVANS
GROUP SOLICITOR**

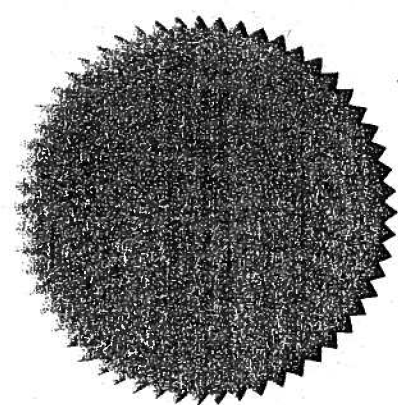

1703/07

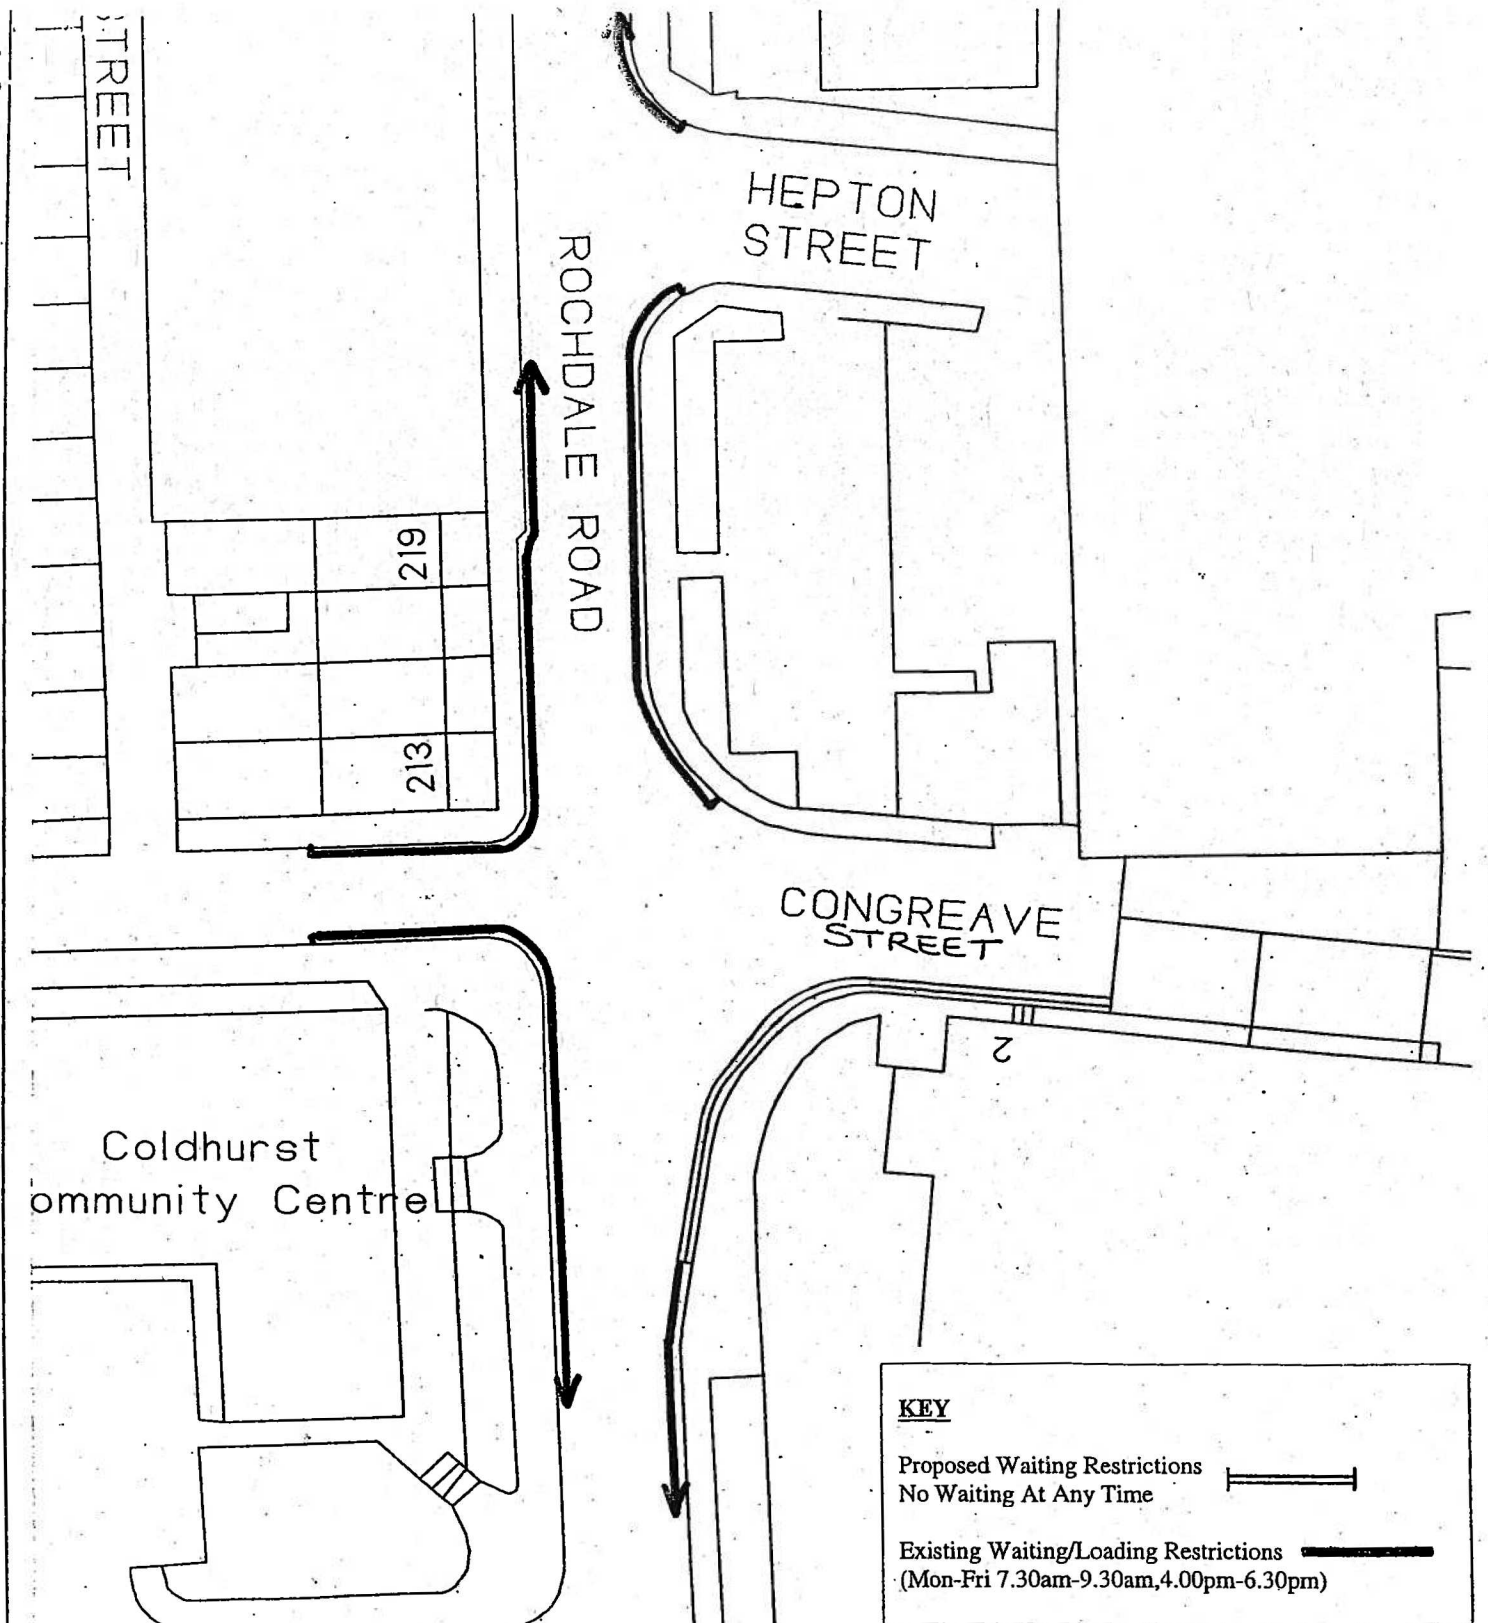

- Proposed Prohibition of Waiting
- Congreave Street, Oldham

Scale 1: 500

Dwg No : 47/A4/1064/1



OLDHAM
Metropolitan Borough

Drawn By : D.Goodwin

Date : 21-02-2005

This map is reproduced from Ordnance Survey material with the permission of Ordnance Survey on behalf of the Controller of Her Majesty's Stationary Office © Crown copyright. Unauthorised reproduction infringes Crown copyright and may lead to prosecution or civil proceedings.
 Oldham Metropolitan Borough Council Licence No LA 076260

Tom Flanagan Phd B.Eng(Hons) C.Eng MICE MIHT
 Executive Director, Environmental Services
 Henshaw House
 Cheapside
 Oldham OL1 1NY

File Ref : TM3/545

OS Ref : SD 9205 NW