

OLDHAM BOROUGH COUNCIL**ROAD TRAFFIC REGULATION ACT 1984****THE OLDHAM (OLDHAM AREA CONSOLIDATION ORDER) 2003**
PROHIBITION OF WAITING AMENDMENT NO. 51 ORDER 2007

The Oldham Borough Council in exercise of its powers under Sections 1(1), 2(1), 2(2) and 4(2) of the Road Traffic Regulation Act 1984, as amended, ("the Act") and Part IV of Schedule 9 to the Act and of all enabling powers, and after consultation with the Chief Officer of Police in accordance with Part III of Schedule 9 to the Act makes the following Order:-

1. This Order shall come into operation on 6th August 2007 and may be cited as the Oldham (Oldham Area Consolidation Order 2003) Prohibition of Waiting Amendment No. 51 Order 2007.
2. The Oldham Area Consolidation Order 2003 (which Order is hereinafter referred to as the "Principal Order" shall have effect as though the waiting restrictions as detailed in the Schedule hereto were inserted at Part 1, Schedule 1 of the Principal Order.
3. This Order shall be construed as one with the Principal Order.

SCHEDULE



| <u>Column 1</u> | <u>Column 2</u> | <u>Column 3</u> | <u>Column 4</u> | <u>Column 5</u> |
|---------------------------|---|------------------------|----------------------------|--------------------------|
| <u>Item Number</u> | <u>Length of Road</u> | <u>Duration</u> | <u>Exemptions</u> | <u>No Loading</u> |
| | Nugget Street (Eastern side) from its junction with Retford Street to a point 18 metres south of its junction with Glodwick Road | At any time | A, B1, B3, B4, C, J, K3 | |
| | Nugget Street (Western side) from its junction with Retford Street for a distance of 5 metres in a north westerly direction | At any time | A, B1, B3, B4, C, J, K3 | |


| <u>Column 1</u> | <u>Column 2</u> | <u>Column 3</u> | <u>Column 4</u> | <u>Column 5</u> |
|--------------------|--|-----------------|----------------------------|-------------------|
| <u>Item Number</u> | <u>Length of Road</u> | <u>Duration</u> | <u>Exemptions</u> | <u>No Loading</u> |
| | Nugget Street (Western side) for a distance of 5 metres in either direction at the entrance to the swimming bath's car park | At any time | A, B1, B3, B4, C, J, K3 | |

THE COMMON SEAL of
THE OLDHAM BOROUGH
COUNCIL was hereunto

affixed this day of 2007
in the presence of:-

Jim Thompson

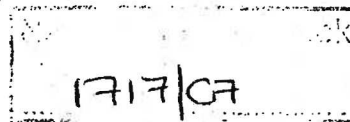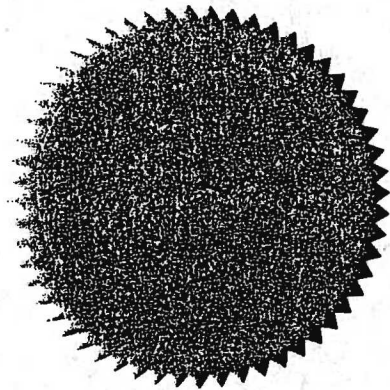

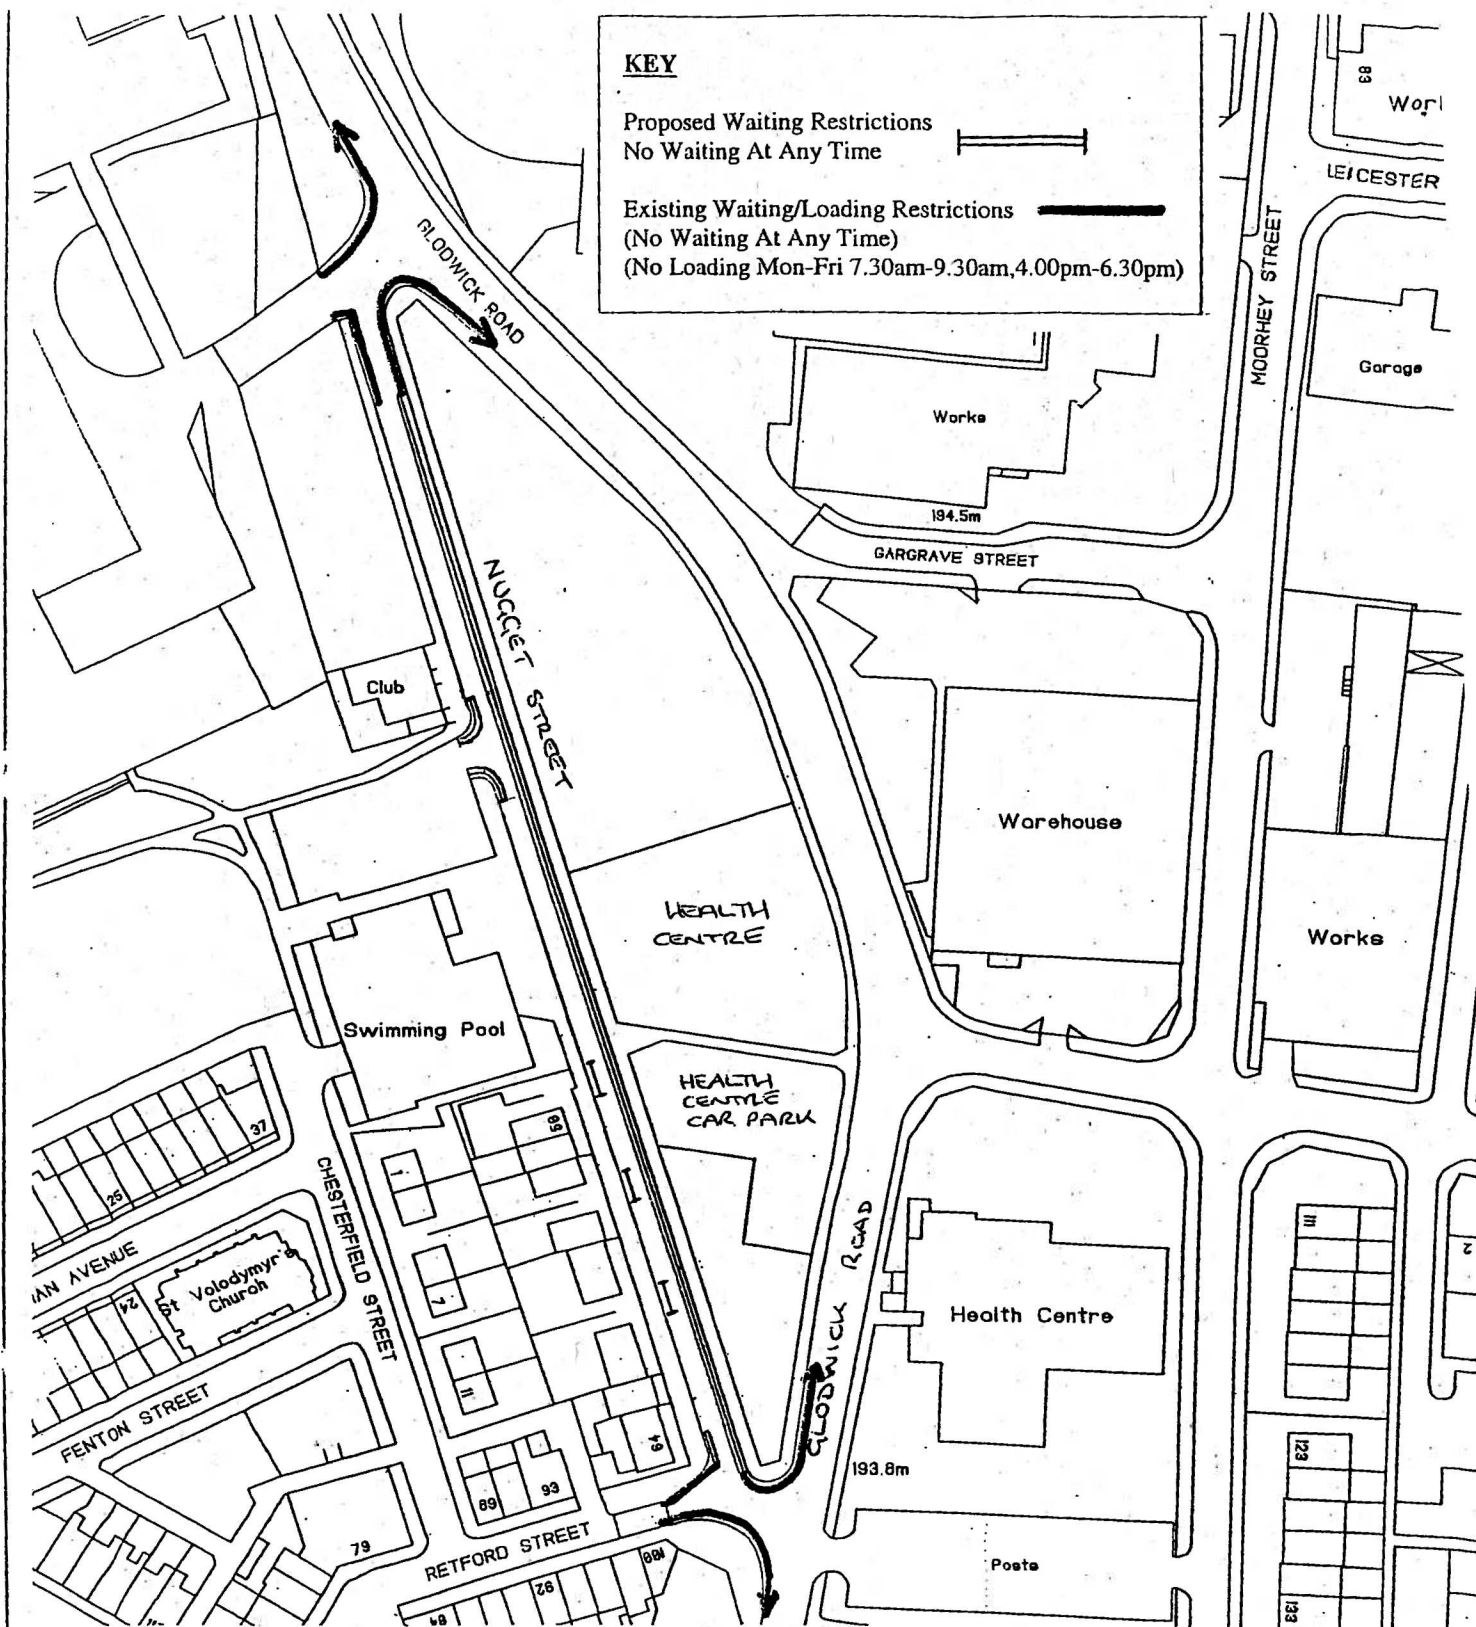

- Proposed Prohibition of Waiting (Amended)
- Nugget Street, Oldham

Scale 1: 1250

Dwg No : 47/A4/1063/2



Drawn By : D.Goodwin

Date : 4-01-2007

This map is reproduced from Ordnance Survey material with the permission of Ordnance Survey on behalf of the Controller of Her Majesty's Stationery Office © Crown copyright. Unauthorised reproduction infringes Crown copyright and may lead to prosecution or civil proceedings.
Oldham Metropolitan Borough Council Licence No LA 076260

OLDHAM
Metropolitan Borough

Executive Director, Environmental Services
Henshaw House
Cheapside
Oldham OL1 1NY

File Ref: TM3/544

OS Ref: SD 9304 NE