

**OLDHAM BOROUGH COUNCIL****ROAD TRAFFIC REGULATION ACT 1984****THE OLDHAM (SADDLEWORTH AREA CONSOLIDATION ORDER)  
PROHIBITION OF WAITING AMENDMENT NO. 5 ORDER 2007**

The Oldham Borough Council in exercise of its powers under Sections 1(1), 2(1), 2(2) and 4(2) of the Road Traffic Regulation Act 1984, as amended, ("the Act") and Part IV of Schedule 9 to the Act and of all enabling powers, and after consultation with the Chief Officer of Police in accordance with Part III of Schedule 9 to the Act makes the following Order:-

1. This Order shall come into operation on 23<sup>rd</sup> April 2007 and may be cited as the Oldham (Saddleworth Area Consolidation Order) Prohibition of Waiting Amendment No.5 Order 2007.
2. The Oldham (Saddleworth Area Consolidation Order) 2003 (which Order is hereinafter referred to as the "Principal Order") shall have effect as though the prohibition of waiting restrictions set out in Schedule 1 hereto are deleted from Part 1 Schedule 1 of the Principal Order and the prohibition of waiting restrictions set out in Schedule 2 hereto are included at Part 1 Schedule 1 of the Principal Order.
3. This Order shall be construed as one with the Principal Order.

**SCHEDULE**

Items to be deleted from the Principal Order

Item Number	Length of Road	Duration	Exemptions	No Loading
S71	Den Lane (both sides) from its junction with Moorgate Street for a distance of 26 metres in a northerly direction	At any time	A, B1, B3, B4, C and K4	

Items to be included in the Principal Order

Item Number	Length of Road	Duration	Exemptions	No Loading
✓	Den Lane (eastern side) from its junction with Moorgate Street for a distance of 26 metres in a northerly direction	At any time	A, B1, B3, B4, C and K4	


Item Number	Length of Road	Duration	Exemptions	No Loading
	Den Lane (western side) from its junction with Moorgate Street for a distance of 23 metres in a northerly direction			

THE COMMON SEAL of  
THE OLDHAM BOROUGH  
COUNCIL was hereunto affixed  
 in the presence of:-

S. Lindsay

SHAMIM LINDSAY  
 GROUP SOLICITOR


Number in Seal Book  
 1466/07

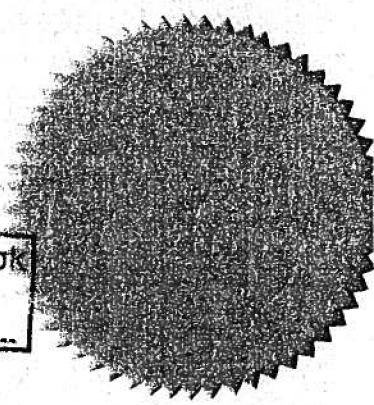

# KEY

— Existing Waiting Restrictions

~~XXXX~~ Waiting Restrictions to be Revoked

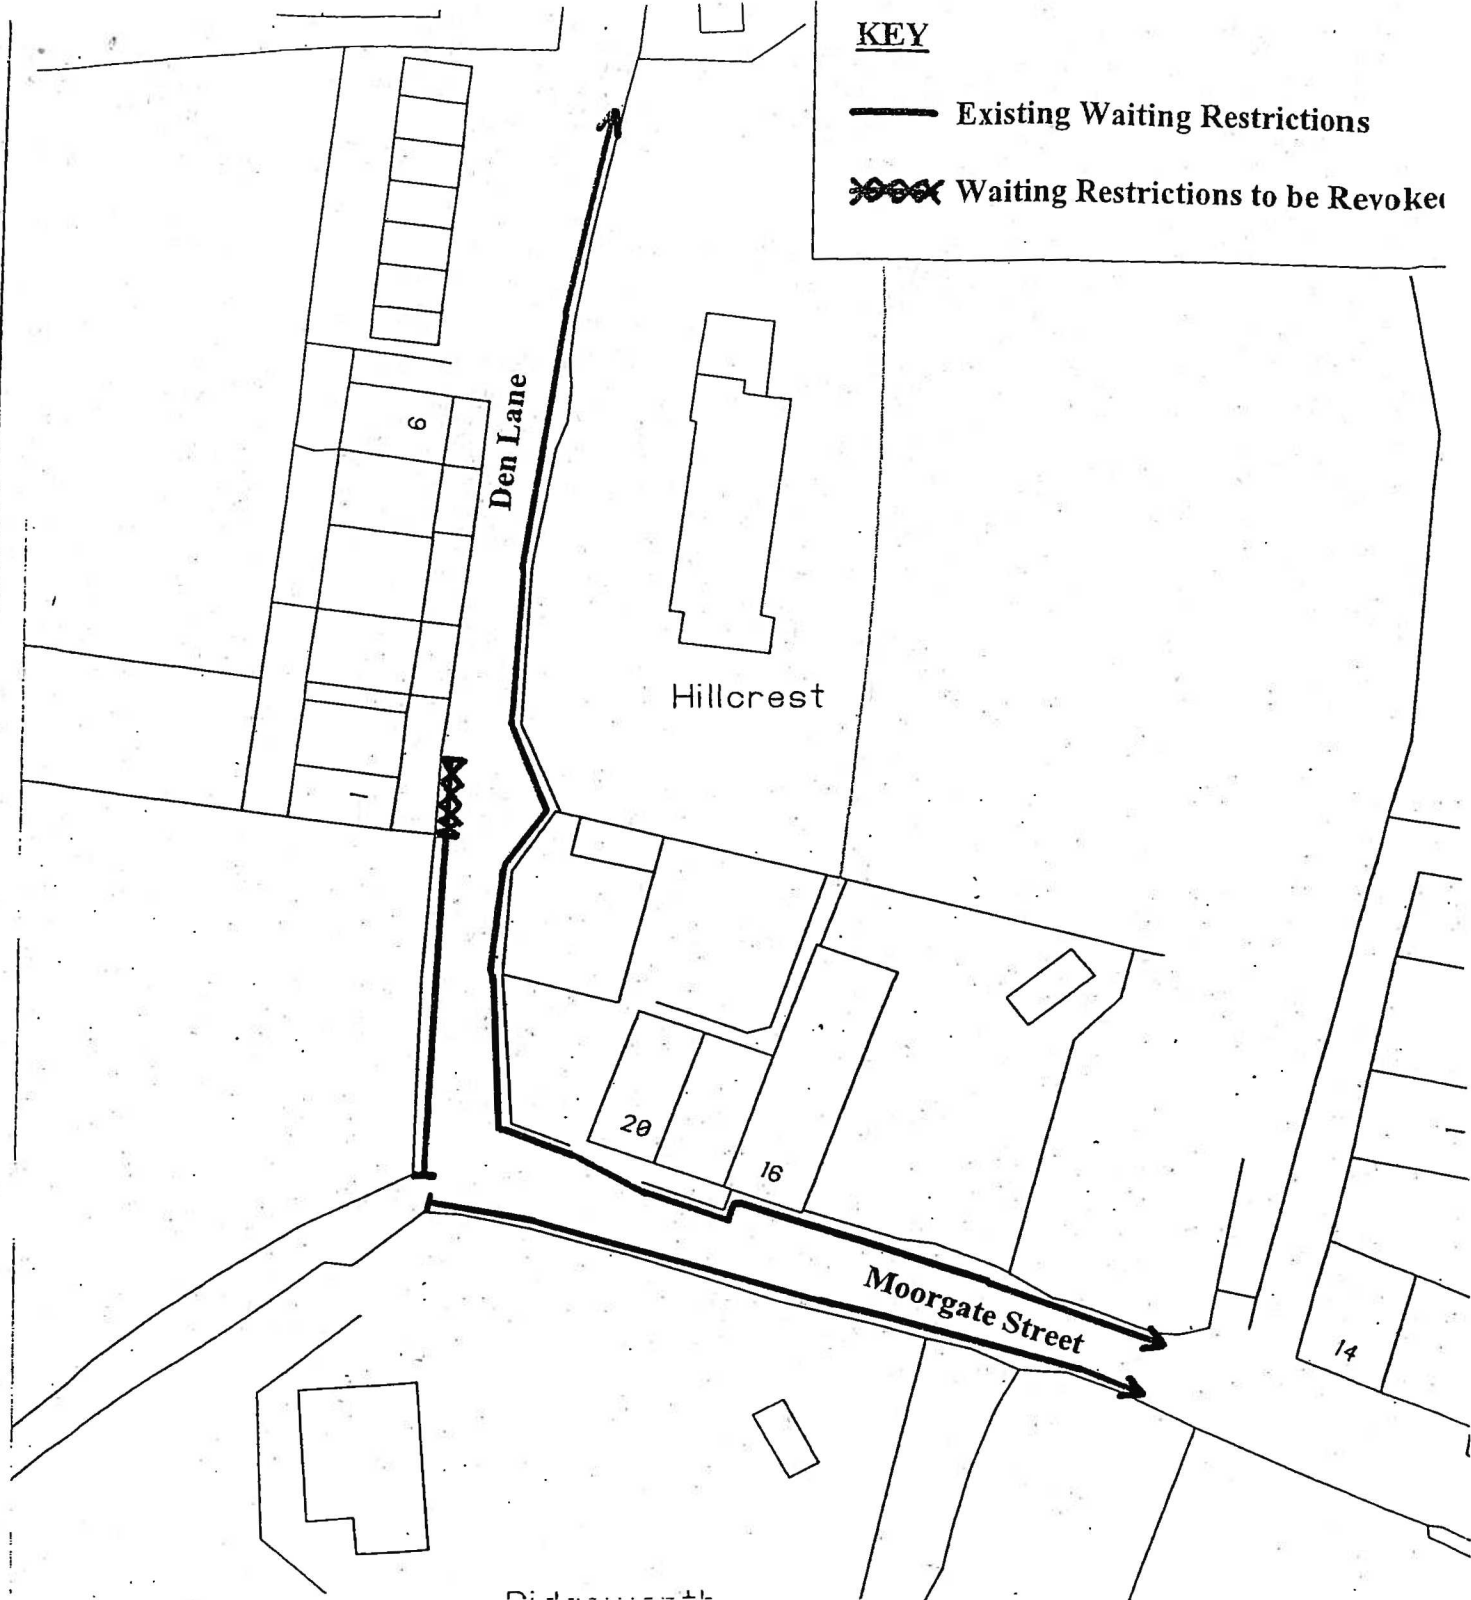

## PROPOSED REVOCATION OF WAITING RESTRICTIONS

DEN LANE, UPPERMILL

Scale 1: 500

Dwg No : 47/A4/1071/1



**OLDHAM**   
Metropolitan Borough 

Drawn By : D.Goodwin

Date : 11-05-2005

This map is reproduced from Ordnance Survey material with the permission of Ordnance Survey on behalf of the Controller of Her Majesty's Stationery Office © Crown copyright. Unauthorised reproduction infringes Crown copyright and may lead to prosecution or civil proceedings.  
Oldham Metropolitan Borough Council Licence No LA 078260

File Ref: TM3/551

OS Ref: SD 9905 NE

Tom Flanagan Phd B.Eng(Hons) C.Eng MICE MIHT  
Executive Director, Environmental Services  
Henshaw House  
Cheapside  
Oldham OL1 1NY