

~~DT 13~~

R.95

X

**OLDHAM BOROUGH COUNCIL**  
**ROAD TRAFFIC REGULATION ACT 1984**

**THE OLDHAM (ROYTON AREA CONSOLIDATION ORDER)**  
**PROHIBITION OF WAITING AMENDMENT NO. 14 ORDER 2007**

The Oldham Borough Council in exercise of its powers under Sections 1(1), 2(1), 2(2) and 4(2) of the Road Traffic Regulation Act 1984, as amended, ("the Act") and Part IV of Schedule 9 to the Act and of all enabling powers, and after consultation with the Chief Officer of Police in accordance with Part III of Schedule 9 to the Act makes the following Order:-

1. This Order shall come into operation on 4<sup>th</sup> June 2007 and may be cited as the Oldham (Royton Area Consolidation Order) Prohibition of Waiting Amendment No. 14 Order 2007.
2. The Oldham - Royton Area Consolidation Order 2003 (which Order is hereinafter referred to as the "Principal Order") shall have effect as though the waiting restrictions detailed in the Schedule hereto are contained in the Principal Order at Part 1, Schedule 1.
3. This Order shall be construed as one with the Principal Order.


**SCHEDULE**


<b><u>Item Number</u></b>	<b><u>Length of Road</u></b>	<b><u>Duration</u></b>	<b><u>Exemptions</u></b>	<b><u>No Loading</u></b>
	Netherhey Lane (both sides) from its junction with Broadway for a distance of 15 metres in a northerly direction.	At any time	A, B1, B2, B3, B4, C, F, G, J and L	

**THE COMMON SEAL** of  
**THE OLDHAM BOROUGH**  
**COUNCIL** was hereunto  
affixed in the presence of:-

*[Handwritten Signature]*

Number in Seal Book  
1592/07

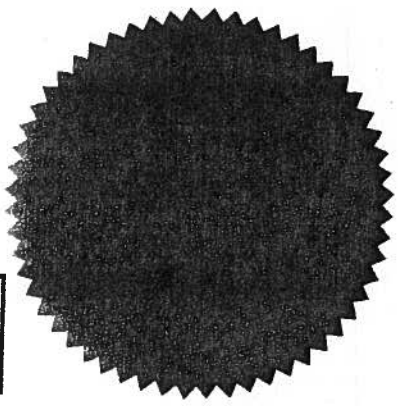


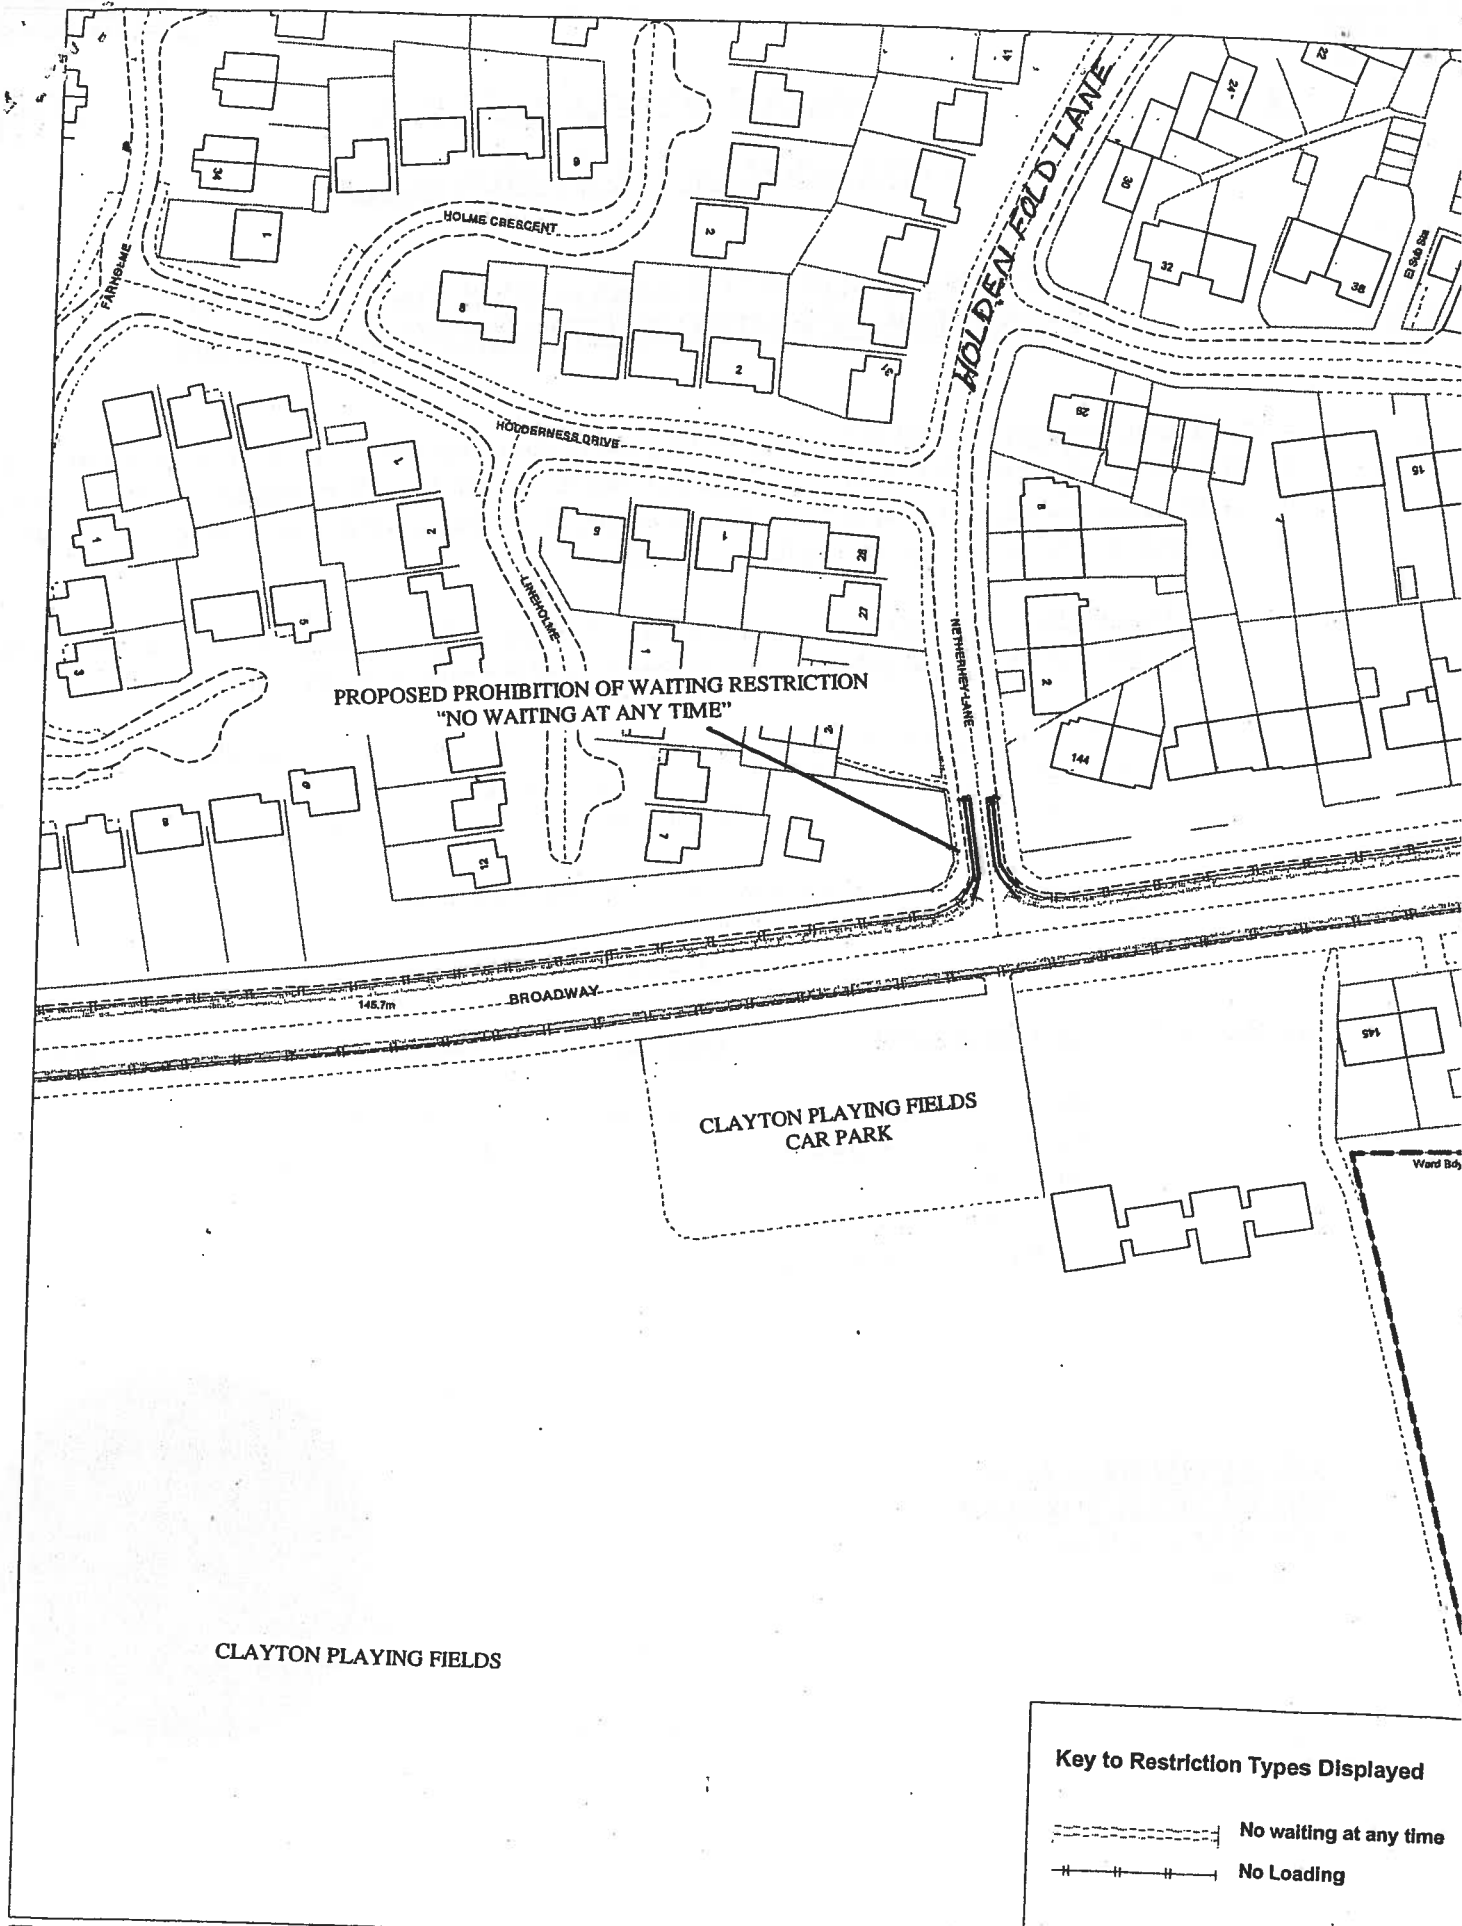

PROPOSED PROHIBITION OF WAITING RESTRICTION  
"NO WAITING AT ANY TIME"

**Key to Restriction Types Displayed**

	No waiting at any time
	No Loading

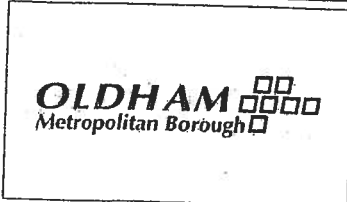

(c) Crown copyright. All rights reserved  
Oldham MBC Licence No. 2003

**NETHERHEY LANE - ROYTON**

SCALE	1 : 1250
DATE	14/09/2006
DRAWING No.	47/A4/1115/1
DRAWN BY	W Mati
File No.	TM3/590