

OLDHAM BOROUGH COUNCIL

ROAD TRAFFIC REGULATION ACT 1984

**THE OLDHAM – (CROMPTON AREA CONSOLIDATION ORDER)
PROHIBITION OF WAITING
AMENDMENT NO 12 ORDER 2009**

The Oldham Borough Council in exercise of its powers under Sections 1(1), 2(1), 2(2) and 4(2) of the Road Traffic Regulation Act 1984, as amended, ("the Act") and Part IV of Schedule 9 to the Act and of all other enabling powers, and after consultation with the Chief Officer of Police in accordance with Part III of Schedule 9 to the Act hereby makes the following Order:-

This Order shall come into operation on 12th January 2009 and may be cited as the Oldham - (Crompton Area Consolidation Order) Prohibition of Waiting Amendment No 12 Order 2009.

The Oldham (Crompton Area Consolidation Order 2003) (which Order is hereinafter referred to as the "Principal Order") shall have effect as though the waiting restrictions detailed in the schedule hereto are included in the Principal Order at Schedule 1 Part 1.

This Order shall be construed as one with the Principal Order.

SCHEDULE

Column 1	Column 2	Column 3	Column 4	Column 5
Item Number	Length of road	Duration	Exemptions	No loading
✓	Cowie Street (west side) From a point 10 metres east of its junction with Duchess Park Close to a point 10 metres west of its junction with Duchess Park Close	At any time	A, B1, B3, B4, C, K3, N	
✓	Duchess Park Close (both sides) from its junction with Cowie Street for a distance of 10 metres in a southerly direction	At any time	A, B1, B3, B4, C, K3, N	


THE COMMON SEAL of THE
OLDHAM BOROUGH COUNCIL

was hereunto affixed
in the presence of:-

)
)
)
)


William Baker



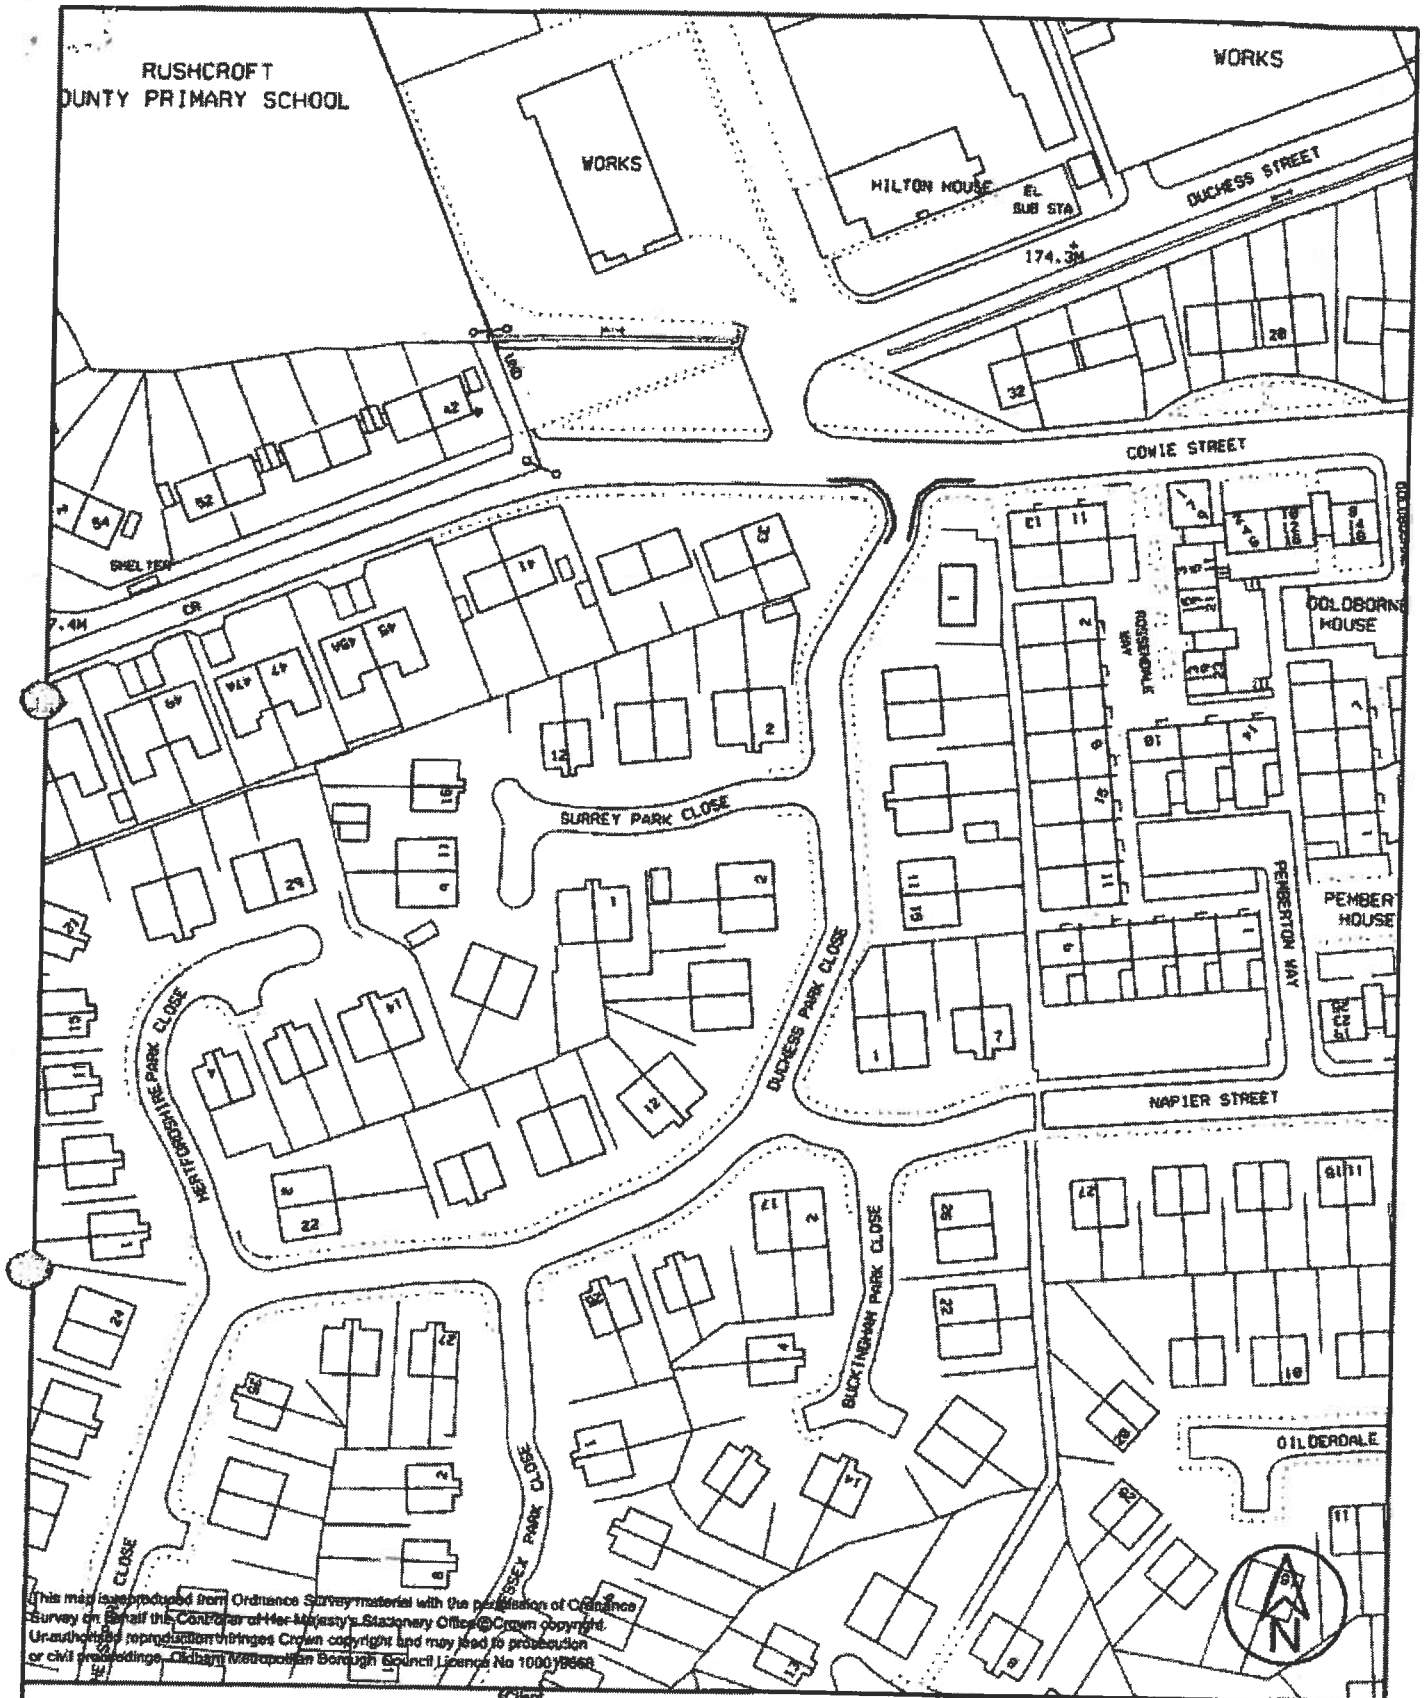

This map is reproduced from Ordnance Survey material with the permission of Ordnance Survey on behalf of the Controller of Her Majesty's Stationery Office. © Crown copyright. Unauthorised reproduction infringes Crown copyright and may lead to prosecution or civil proceedings. Oldham Metropolitan Borough Council Licence No 100018668



 <p>Unity Partnership In partnership with Oldham Council</p>	Client Project Proposed Prohibition of Waiting File Ref: TM3/657		Title Cowie Street/Duchess Park Close, Shaw		
	Drawn by JW	Date 6/08	Purpose of Issue SURVEY		
Checked by RW		Date 6/08	Scale 1:1250	Drawing No. 47/A4/1182/1	
Approved by DTG		Date 6/08	Rev.		
Henshaw House, Cheapside, Oldham OL1 1NY					