

ICPD /

**OLDHAM BOROUGH COUNCIL**  
**ROAD TRAFFIC REGULATION ACT 1984**

**THE OLDHAM BOROUGH COUNCIL (CROMPTON AREA) CONSOLIDATION ORDER**  
**PROHIBITION OF WAITING AMENDMENT NO. 13 ORDER 2008**

The Oldham Borough Council in exercise of its powers under Sections 1(1), 2(1), 2(2) and 4(2) of the Road Traffic Regulation Act 1984, as amended, ("the Act") and Part IV of Schedule 9 to the Act and of all enabling powers, and after consultation with the Chief Officer of Police in accordance with Part III of Schedule 9 to the Act makes the following Order:-

1. This Order shall come into operation on 2 March 2009 and may be cited as the Oldham Borough Council (Crompton Area) Consolidation Order Prohibition of Waiting Amendment No.13 Order 2008.
2. The Oldham Borough Council (Crompton Area) Consolidation Order 2003 (which Order is hereinafter referred to as the "Principal Order" shall have effect as though the "at any time" waiting restrictions detailed in the Schedule hereto are inserted into Part I, Schedule 1 of the Principal Order.
3. This Order shall be construed as one with the Principal Order.

**SCHEDULE**

Items to be included at Part I, Schedule 1 of the Principal Order

<b><u>Column 1</u></b>	<b><u>Column 2</u></b>	<b><u>Column 3</u></b>	<b><u>Column 4</u></b>	<b><u>Column 5</u></b>
<b><u>Item No.</u></b>	<b><u>Length of Road</u></b>	<b><u>Duration</u></b>	<b><u>Exemptions</u></b>	<b><u>No Loading</u></b>
	<u>Smallbrook Road</u> (West side) From a point 10 metres south of its junction with Napier Street to a point 10 metres north of its junction with Napier Street.	At Any Time	A, B1, B3, B4, C, K3, N	
	<u>Napier Street</u> (both sides) From its junction with Smallbrook Road for a distance of 10 metres in a westerly direction.	At Any Time	A, B1, B3, B4, C, K3, N	


THE COMMON SEAL of  
THE OLDHAM BOROUGH  
COUNCIL was hereunto  
affixed in the presence of: - AB


*Alan Evans*

**ALAN EVANS**  
**GROUP SOLICITOR**

)  
)  
)  
)

Number in Seal Book  
934/A

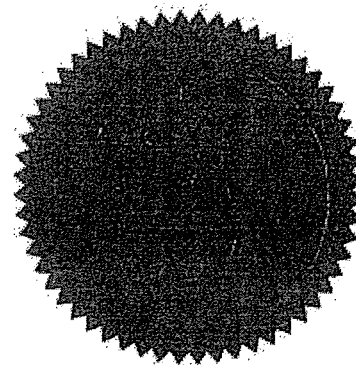

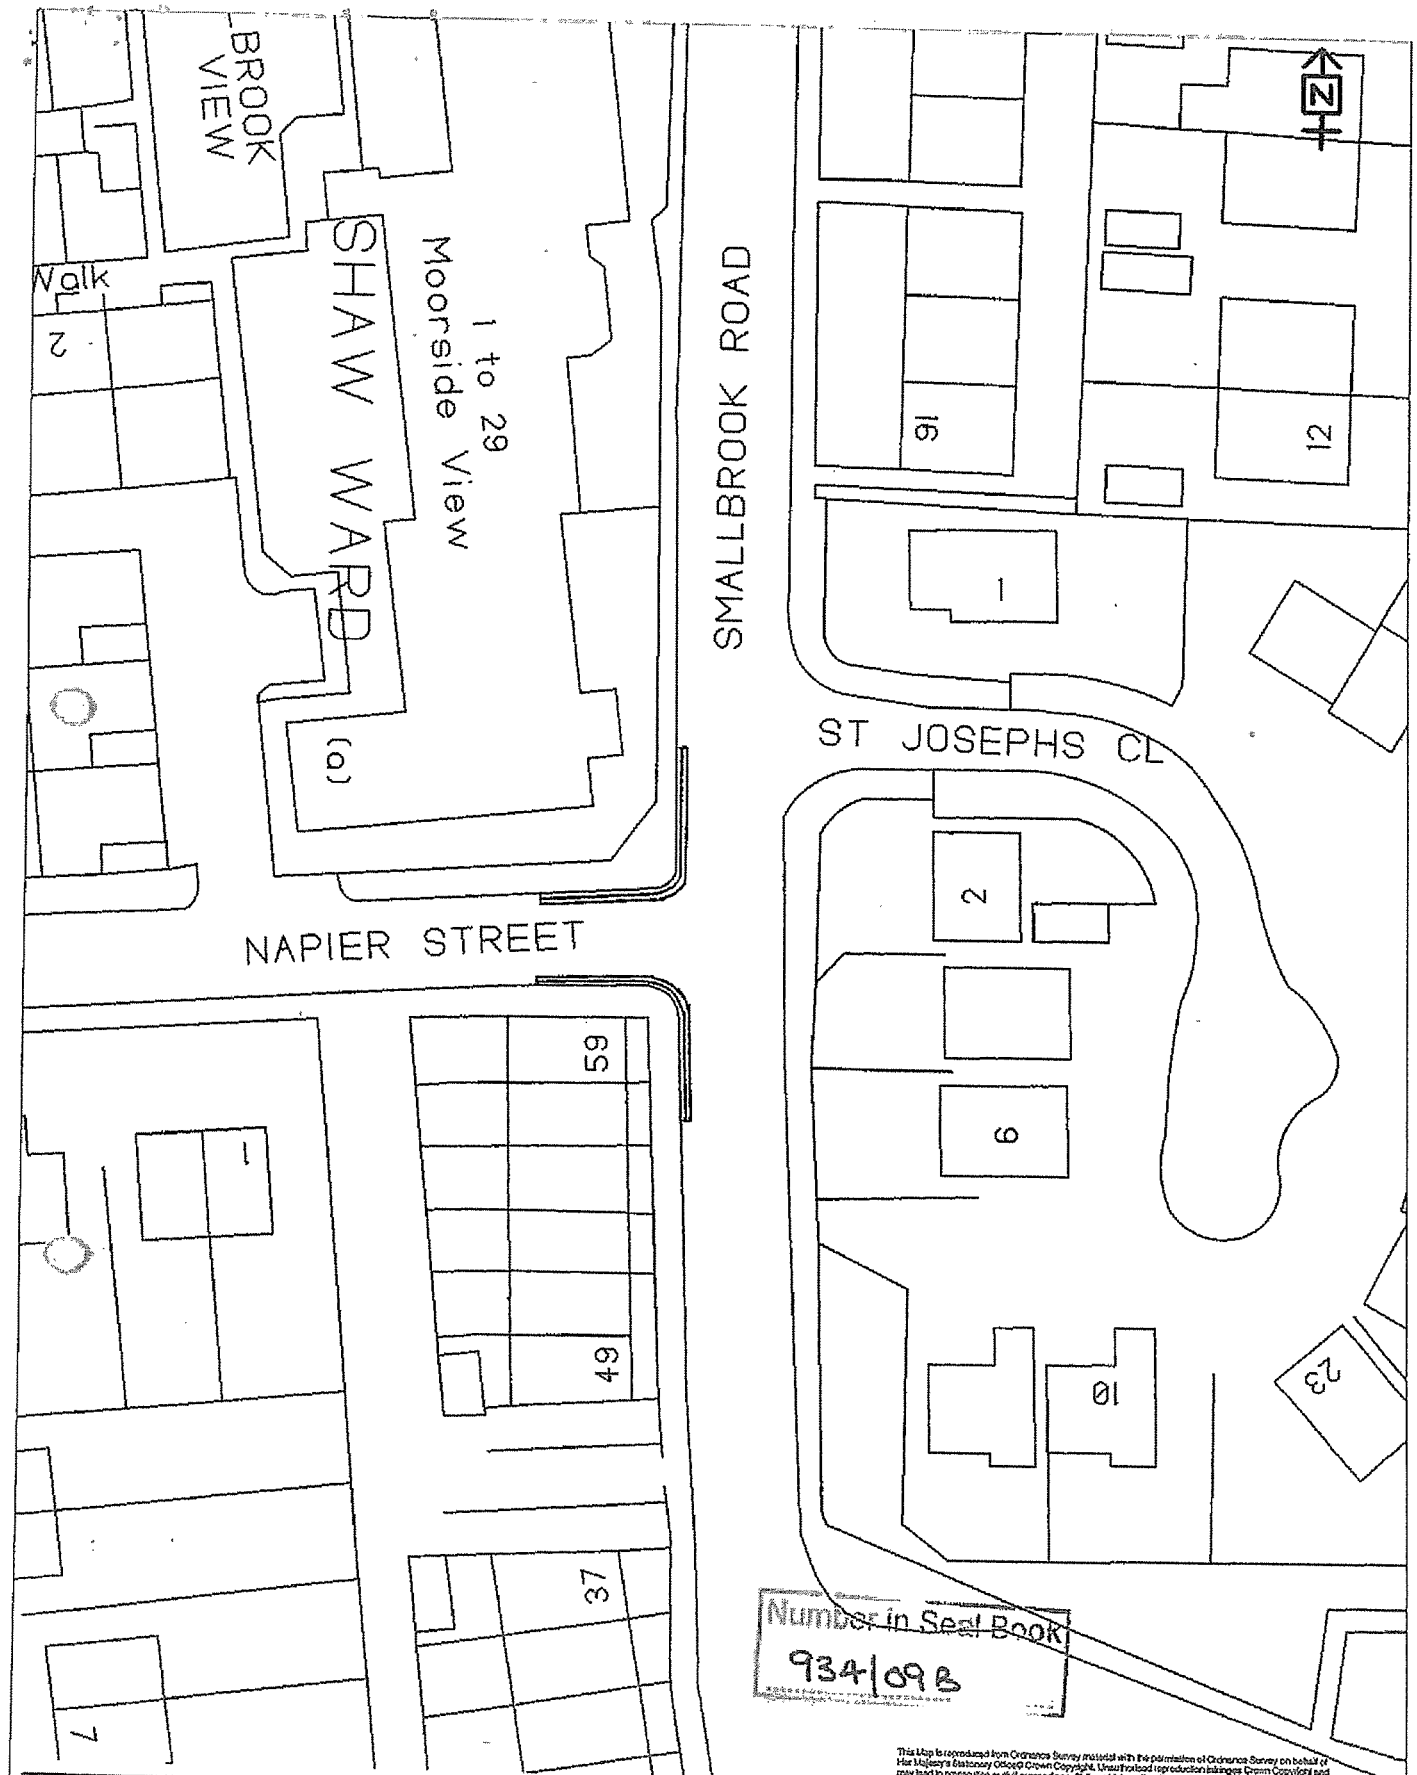

Number in Seal Book  
934/09B

This Map is reproduced from Ordnance Survey material with the permission of Ordnance Survey on behalf of Her Majesty's Stationery Office. Crown Copyright. Unauthorised reproduction infringes Crown Copyright and may lead to prosecution or civil proceedings. Oldham Metropolitan Borough, Licence Number 100010000 2005

John Hurst MCIEH  
Executive Director  
Environmental Services

Oldham MBC  
Lees Road Depot  
Hamilton Street  
Oldham  
OL4 1DA

Project  
NO WAITING AT ANYTIME

Title  
PROPOSED PROHIBITION OF WAITING  
SMALLBROOK ROAD / NAPIER STREET, SHAW

Drawn DG	Date 21/02/2008
Checked	Date TM3/643
Scale 1:500	
Drawing No 47/AU/1169/1	