

ICP

**OLDHAM BOROUGH COUNCIL**

**ROAD TRAFFIC REGULATION ACT 1984**

**THE OLDHAM (CROMPTON AREA) CONSOLIDATION ORDER  
PROHIBITION OF WAITING AMENDMENT NO. 14 ORDER 2009**

The Oldham Borough Council in exercise of its powers under Sections 1(1), 2(1), 2(2) and 4(2) of the Road Traffic Regulation Act 1984, as amended, ("the Act") and Part IV of Schedule 9 to the Act and of all other enabling powers, and after consultation with the Chief Officer of Police in accordance with Part III of Schedule 9 to the Act hereby makes the following Order:-

1. This Order shall come into operation on Monday 2<sup>nd</sup> March 2009 and may be cited as the Oldham (Crompton Area) Consolidation Order Prohibition of Waiting Amendment No. 14 Order 2009
2. The Oldham Borough Council (Crompton Area) Consolidation Order 2003 (which Order is hereinafter referred to as the "Principal Order" shall have effect as though the waiting restrictions detailed in the Schedule hereto are inserted into Part 1, Schedule 1 of the Principal Order.
3. This Order shall be construed as one with the Principal Order.

**SCHEDULE**

Items to be included at Part 1, Schedule 1 of the Principal Order

Column 1	Column 2	Column 3	Column 4	Column 5
Item No.	Length of Road	Duration	Exemptions	No Loading
1	Diggle Street (both sides)  From its junction with Refuge Street to its junction with Dale Street	Mon-Fri 10.00am -4.00pm	A, B1, B3, B4, C, K3, N	

THE COMMON SEAL of  
THE OLDHAM BOROUGH COUNCIL


was hereunto affixed  
in the presence of:-


*Alan Evans*

**ALAN EVANS**  
**GROUP SOLICITOR**

SL

Number in Seal B...  
1006/09

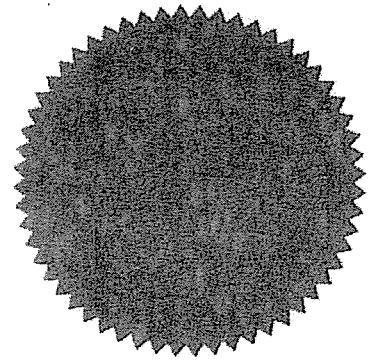

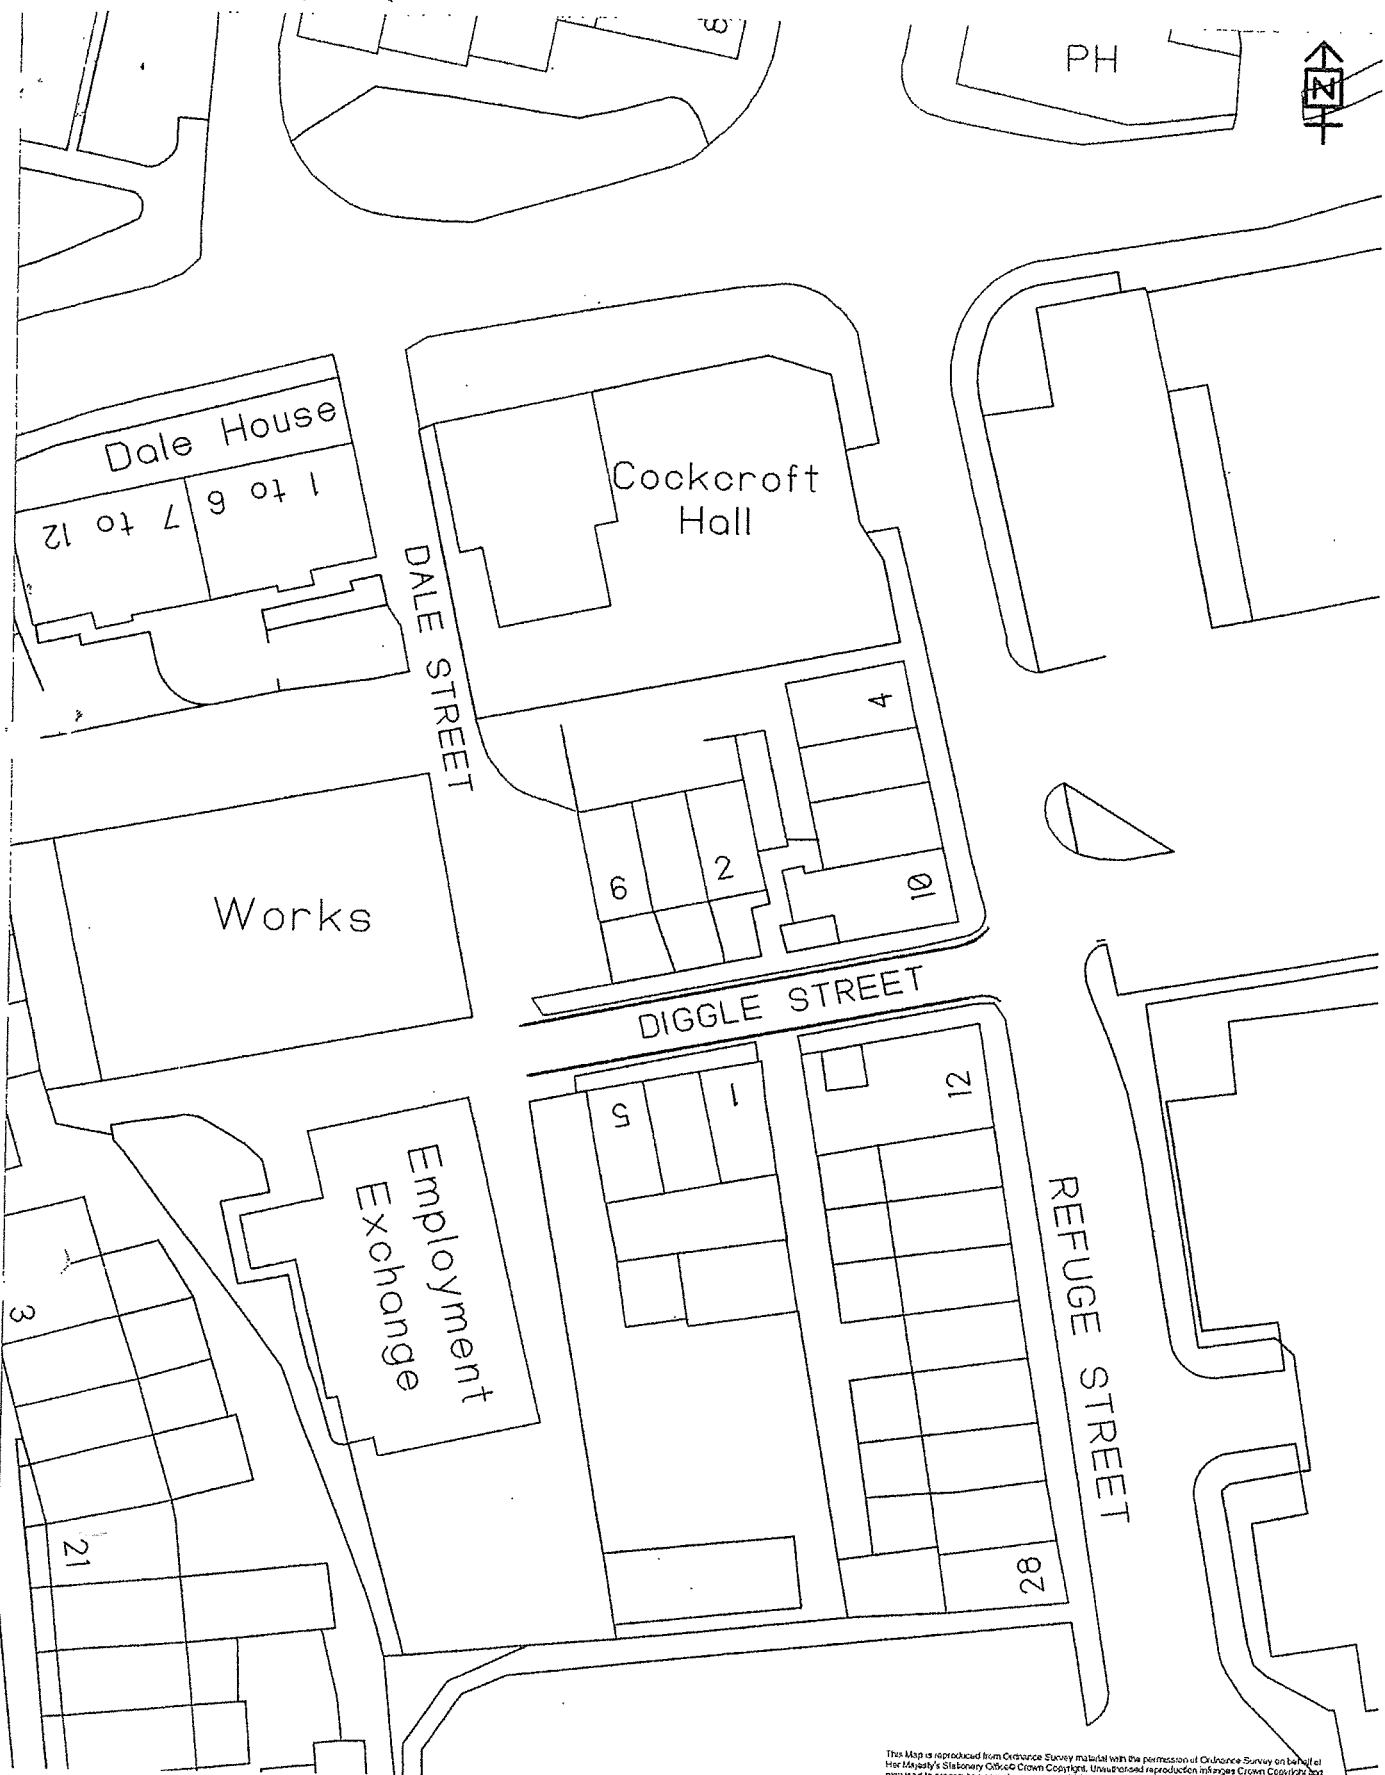

This Map is reproduced from Ordnance Survey material with the permission of Ordnance Survey on behalf of Her Majesty's Stationery Office Crown Copyright. Unauthorised reproduction infringes Crown Copyright and may lead to prosecution or civil proceedings. Ordnance Survey Licence Number: 100019268 2008

**John Hurst MCIEH**  
 Executive Director  
 Environmental Services

Oldham MBC  
 Lees Road Depot  
 Hamilton Street  
 Oldham  
 OL4 1DA

**Project**  
 NO WAITING  
 MONDAY - FRIDAY  
 10.00 AM - 4.00 PM

**Title**  
 PROPOSED PROHIBITION OF WAITING  
 DIGGLE STREET, SWAN

**Drawn** DG      **Date** 21/02/2008  
**Checked**      **Date** 14/3/04

**Scale** 1:500

**Drawing No**  
 147/A4/1170/1