

**OLDHAM BOROUGH COUNCIL**

**ROAD TRAFFIC REGULATION ACT 1984**

**THE OLDHAM BOROUGH COUNCIL (CROMPTON AREA) CONSOLIDATION ORDER  
PROHIBITION OF WAITING AMENDMENT NO. 16 ORDER 2008 RE**

The Oldham Borough Council in exercise of its powers under Sections 1(1), 2(1), 2(2) and 4(2) of the Road Traffic Regulation Act 1984, as amended, ("the Act") and Part IV of Schedule 9 to the Act and of all enabling powers, and after consultation with the Chief Officer of Police in accordance with Part III of Schedule 9 to the Act makes the following Order:-

1. This Order shall come into operation on 6 April 2009 and may be cited as the Oldham Borough Council (Crompton Area) Consolidation Order Prohibition of Waiting Amendment No. 16 Order 2008. RE
2. The Oldham Borough Council (Crompton Area) Consolidation Order 2003 (which Order is hereinafter referred to as the "Principal Order") shall have effect as though the waiting restrictions detailed in the First Schedule hereto are inserted into Part 1, Schedule 1 of the Principal Order and the waiting restrictions detailed in the Second Schedule hereto are deleted from Part 1, Schedule 1 of the Principal Order.
3. This Order shall be construed as one with the Principal Order.

**FIRST SCHEDULE**

**Items to be included at Part 1, Schedule 1 of the Principal Order**

| <b><u>Column 1</u></b> | <b><u>Column 2</u></b>   | <b><u>Column 3</u></b> | <b><u>Column 4</u></b>        | <b><u>Column 5</u></b>   |
|------------------------|--|------------------------|-------------------------------|--------------------------|
| <b><u>Item No.</u></b> | <b><u>Length of Road</u></b>   | <b><u>Duration</u></b> | <b><u>Exemptions</u></b>      | <b><u>No Loading</u></b> |
| 1                      | Surrey Avenue<br>(Both sides)<br>From its junction with<br>The Orchards for a<br>distance of 80 metres in a<br>generally south westerly<br>direction | 8am – 6pm<br>Mon – Fri | A, B1, B3, B4, C,<br>E, J, K3 |                          |

SECOND SCHEDULE


Items to be deleted from Part 1, Schedule 1 of the Principal Order


| <u>Column 1</u> | <u>Column 2</u>  | <u>Column 3</u>        | <u>Column 4</u>               | <u>Column 5</u>   |
|-----------------|--|------------------------|-------------------------------|-------------------|
| <u>Item No.</u> | <u>Length of Road</u>  | <u>Duration</u>        | <u>Exemptions</u>             | <u>No Loading</u> |
| CR63            | <u>Surrey Avenue</u><br>(East side)<br>From its junction with<br>The Orchards for a<br>distance of 10 metres in a<br>southerly direction | 8am – 6pm<br>Mon – Fri | A, B1, B3, B4, C,<br>E, J, K3 |                   |
| CR63            | <u>Surrey Avenue</u><br>(West side)<br>From its junction with<br>The Orchards for a<br>distance of 15 metres in a<br>southerly direction | 8am – 6pm<br>Mon – Fri | A, B1, B3, B4, C,<br>E, J, K3 |                   |

THE COMMON SEAL of )  
THE OLDHAM BOROUGH )  
COUNCIL was hereunto )  
 affixed this 25th )  
 day of February 2009 )  
 in the presence of: *AB* )

*Alan Evans*  
**ALAN EVANS**  
**GROUP SOLICITOR**

Number in Seal Book  
 992/09

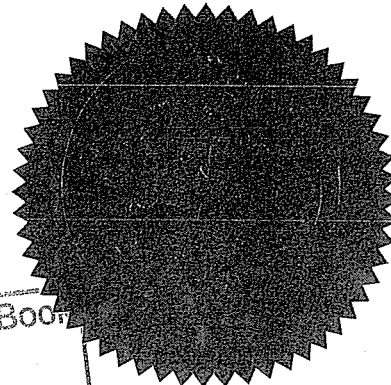

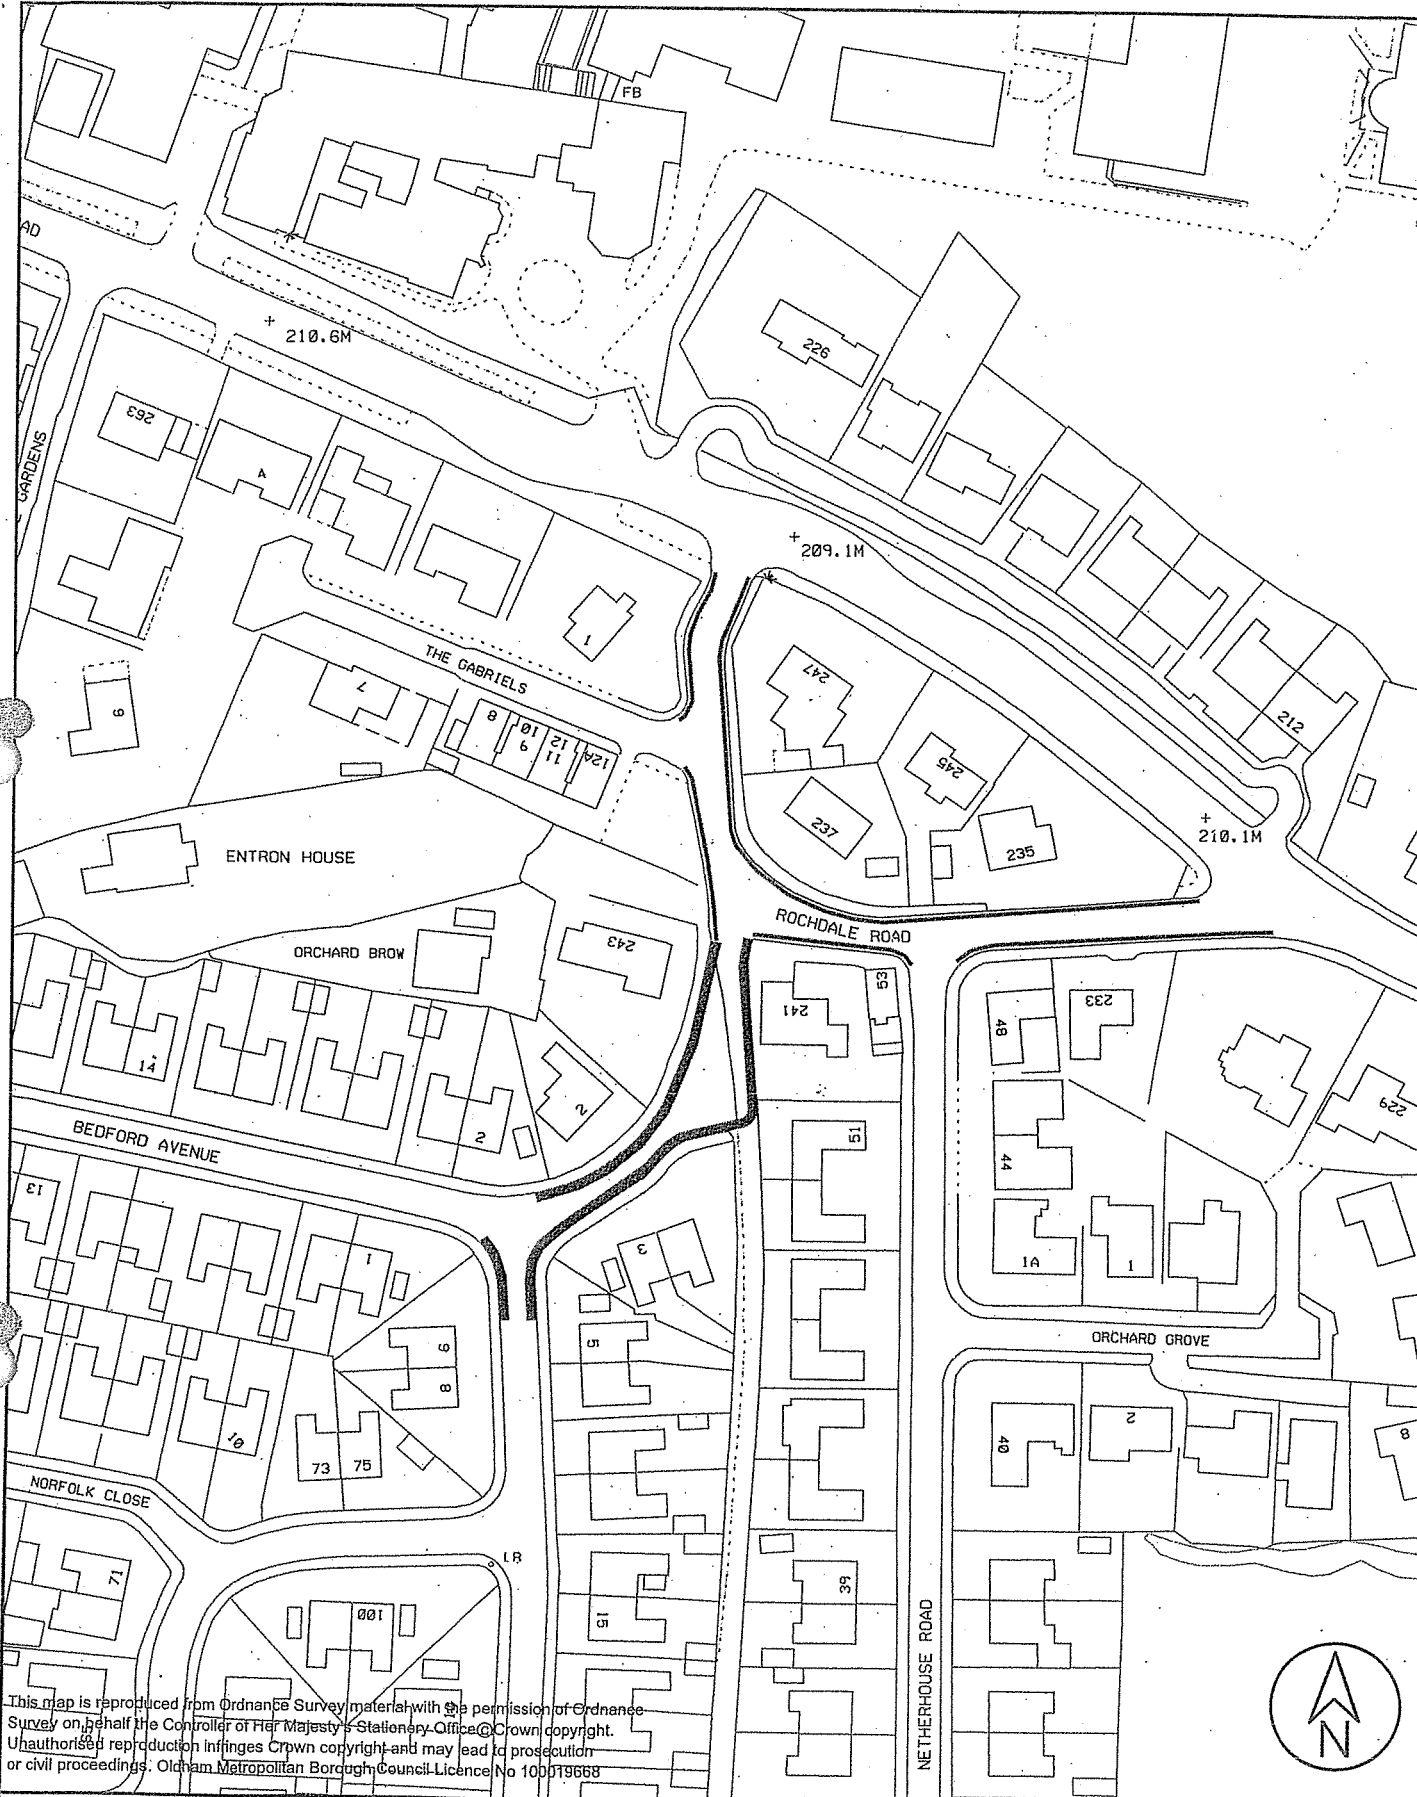

This map is reproduced from Ordnance Survey material with the permission of Ordnance Survey on behalf of the Controller of Her Majesty's Stationery Office. Crown copyright. Unauthorised reproduction infringes Crown copyright and may lead to prosecution or civil proceedings. Oldham Metropolitan Borough Council Licence No 100019668



Henshaw House, Cheapside, Oldham OL1 1NY

|  |       |                  |
|--|-------|------------------|
| Client   |       |                  |
| Project  |       |                  |
| Prohibition of Waiting<br>Surrey Avenue, High Crompton |       |                  |
| Drawn by   | Date  | Purpose of issue |
| JW   | 10/08 | SURVEY           |
| Checked by   | Date  | Scale            |
| RW   | 10/08 | 1:1250           |
| Approved by  | Date  |                  |
| DTG  | 10/08 |                  |

|              |                       |
|--------------|-----------------------|
| Title        |                       |
| Key          |                       |
|              | Proposed Restrictions |
|              | Existing Restrictions |
| Drawing No.  | Rev.                  |
| 47/A4/1188/1 |                       |

