

5.112
ICPS ✓

OLDHAM BOROUGH COUNCIL

ROAD TRAFFIC REGULATION ACT 1984

**THE OLDHAM BOROUGH COUNCIL (SADDLEWORTH AREA) CONSOLIDATION ORDER
PROHIBITION OF WAITING AMENDMENT NO. 8 ORDER 2009**

The Oldham Borough Council in exercise of its powers under Sections 1(1), 2(1), 2(2) and 4(2) of the Road Traffic Regulation Act 1984, as amended, ("the Act") and Part IV of Schedule 9 to the Act and of all enabling powers, and after consultation with the Chief Officer of Police in accordance with Part III of Schedule 9 to the Act makes the following Order:-

1. This Order shall come into operation on 3rd March 2009 and may be cited as the Oldham Borough Council (Saddleworth Area) Consolidation Order Prohibition of Waiting Amendment No. 8 Order 2009.
2. The Oldham Borough Council (Saddleworth Area) Consolidation Order 2003 (which Order is hereinafter referred to as the "Principal Order" shall have effect as though the "at any time" waiting restrictions as detailed in the Schedule below are inserted into Part I, Schedule 1 of the Principal Order.
3. This Order shall be construed as one with the Principal Order.

SCHEDULE

Items to be included at Part I, Schedule 1 of the Principal Order

<u>Column 1</u>	<u>Column 2</u>	<u>Column 3</u>	<u>Column 4</u>	<u>Column 5</u>
<u>Item No.</u>	<u>Length of Road</u>	<u>Duration</u>	<u>Exemptions</u>	<u>No Loading</u>
✓	<u>Cooper Street</u> (North West side) From a point 52 metres south west of its junction with Heywood Lane for a distance of 100 metres in a south westerly direction.	At any time	A, B1, B3, B4, C, E, J, K4	
✓	<u>Cooper Street</u> (North West side) From a point 50 metres north east of its junction with Rivington Road for a distance of 125 metres in a north easterly direction	At any time	A, B1, B3, B4, C, E, J, K4	

<u>Column 1</u>	<u>Column 2</u>	<u>Column 3</u>	<u>Column 4</u>	<u>Column 5</u>
<u>Item No.</u>	<u>Length of Road</u>	<u>Duration</u>	<u>Exemptions</u>	<u>No Loading</u>
✓	<u>Cooper Street</u> (North West Side) From its junction with Rivington Road for a distance of 50 metres in a north easterly direction	At any time	A, B1, B3, B4, C, E, J, K4	
✓	<u>Cooper Street</u> (North West side) From its junction with Den Lane for a distance of 12 metres in a south westerly direction.	At any time	A, B1, B3, B4, C, E, J, K4	
✓	<u>Cooper Street</u> (South East side) From its junction with Stoneleigh Road for a distance of 10 metres in a north easterly direction.	At any time	A, B1, B3, B4, C, E, J, K4	
✓	<u>Cooper Street</u> (South East side) From its junction with Stoneleigh Road for a distance of 14 metres in a south westerly direction.	At any time	A, B1, B3, B4, C, E, J, K4	
✓	<u>Cooper Street</u> (East side) From its junction with Old Croft to a point 45 metres north of its junction with Old Croft	At any time	A, B1, B3, B4, C, E, J, K4	
✓	<u>Cooper Street</u> (East side) From a point 15 metres north east of its junction with Mayfield Avenue to a point 90 metres north of its junction with Old Croft.	At any time	A, B1, B3, B4, C, E, J, K4	
✓	<u>Cooper Street</u> (East side) From its junction with Old Croft for a distance of 50 metres in a	At any time	A, B1, B3, B4, C, E, J, K4	

<u>Column 1</u>	<u>Column 2</u>	<u>Column 3</u>	<u>Column 4</u>	<u>Column 5</u>
<u>Item No.</u>	<u>Length of Road</u>	<u>Duration</u>	<u>Exemptions</u>	<u>No Loading</u>
	southerly direction.			
X	<u>Den Lane</u> (South East side) From its junction with Cooper Street for a distance of 15 metres in a south westerly direction.	At any time		
X	<u>Den Lane</u> (North West side) From its junction with Rivington Road for a distance of 20 metres in a south westerly direction.	At any time	A, B1, B3, B4, C, E, J, K4	
X	<u>Rivington Road</u> (North East side) From its junction with Cooper Street for a distance of 16 metres in a north westerly direction.	At any time	A, B1, B3, B4, C, E, J, K4	
X	<u>Rivington Road</u> (South West side) From its junction with Den Lane for a distance of 10 metres in a north westerly direction.	At any time	A, B1, B3, B4, C, E, J, K4	
X	<u>Stoneleigh Road</u> (North East side) From its junction with Cooper Street for a distance of 22 metres in a south easterly direction.	At any time	A, B1, B3, B4, C, E, J, K4	
X	<u>Mayfield Avenue</u> (Both Sides) From its junction with Cooper Street for a distance of 10 metres in an easterly direction	At any time	A, B1, B3, B4, C, E, J, K4	

THE COMMON SEAL of
THE OLDHAM BOROUGH
COUNCIL was hereunto
affixed this 3rd
day of March 2009
in the presence of:-

)
)
)
)
)
)


SKH

S. Lindsay

AMIM LINDSAY
GROUP SOLICITOR



Number in Seal Book
947/09

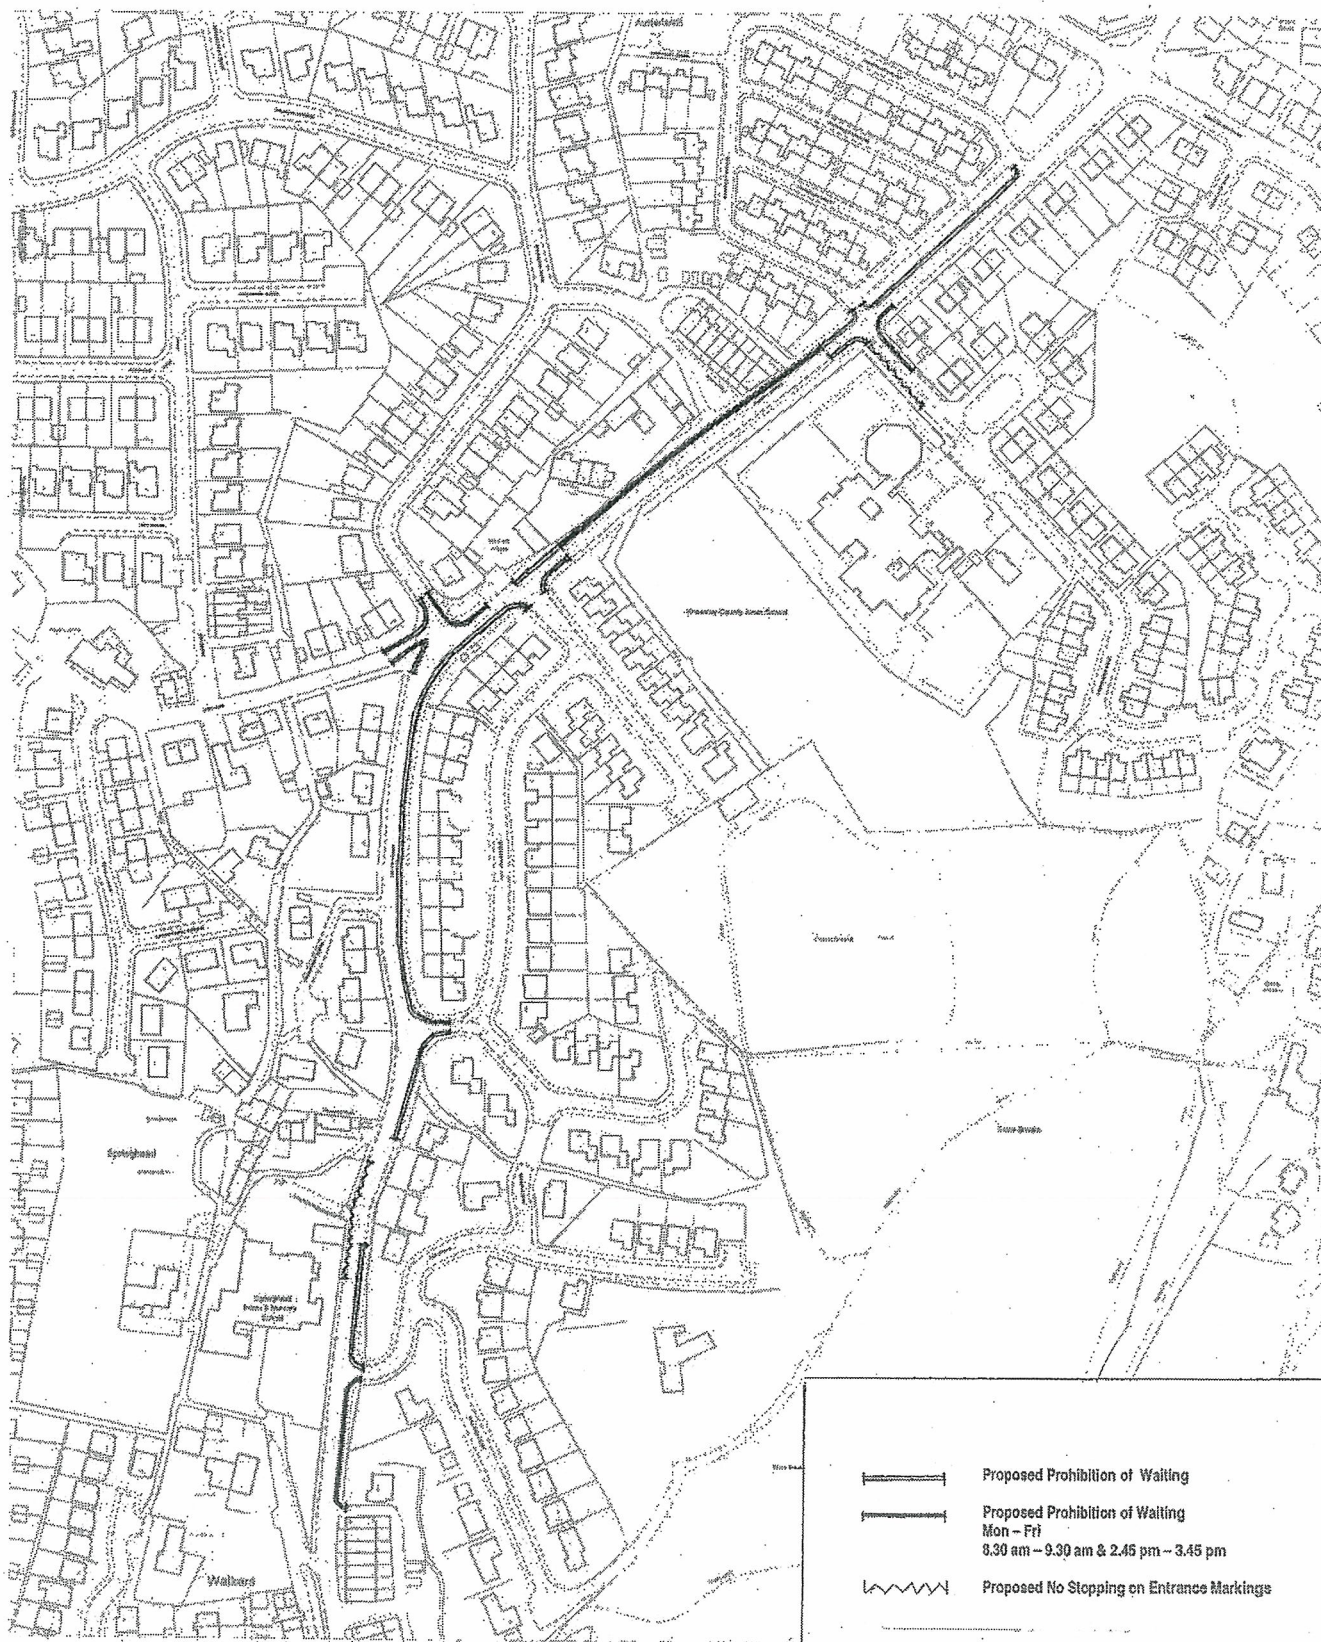

SCALE	1 : 2000
DATE	05/12/2007
DRAWING No.	47/A4/1164/1 - REV
DRAWN BY	A.J.C.

