

ICPS ✓

ROAD TRAFFIC REGULATION ACT 1984

THE OLDHAM – SADDLEWORTH AREA CONSOLIDATION ORDER 2003
PROHIBITION OF WAITING AMENDMENT NO 9 ORDER 2007

The Oldham Borough Council in exercise of its powers under Sections 1(1), 2(1), 2(2) and 4(2) of the Road Traffic Regulation Act 1984, as amended, ("the Act") and Part IV of Schedule 9 to the Act and of all other enabling powers, and after consultation with the Chief Officer of Police in accordance with Part III of Schedule 9 to the Act hereby makes the following Order:-

1. This Order shall come into operation on 2nd March 2009 and may be cited as the Oldham - Saddleworth Area Consolidation Order 2003 Prohibition of Waiting Amendment No 9 Order 2007
2. The Oldham Saddleworth Area Consolidation Order 2003 (which Order is hereinafter referred to as the "Principal Order") shall have effect as though the waiting restrictions detailed in the Schedule hereto were inserted at Part 1 Schedule 1.
3. This Order shall be construed as one with the Principal Order.

SCHEDULE

Column 1	Column 2	Column 3	Column 4	Column 5
Item No.	Length of Road	Duration	Exemptions	No Loading
	Sugar Lane (north side) from a point 12 metres north west of its junction with Nicker Brow for a distance of 77 metres in a south easterly then north easterly direction.	At any time	A, B1, B3, B4, G, E, J, K3	
	Sugar Lane (south side) from its junction with Nicker Brow for a distance of 73 metres in a south easterly then north easterly direction	At any time	A, B1, B3, B4, G, E, J, K3	


THE COMMON SEAL of
THE OLDHAM BOROUGH
COUNCIL was hereunto

COUNCIL was hereunto
affixed this 2nd
day of March 2009
in the presence of

(Number in Seal Book)

973/09

C:\Documents and Settings\legdt01\Temporary Internet Files\OLK72\dt 021609 3 31\Consolidation Order.doc

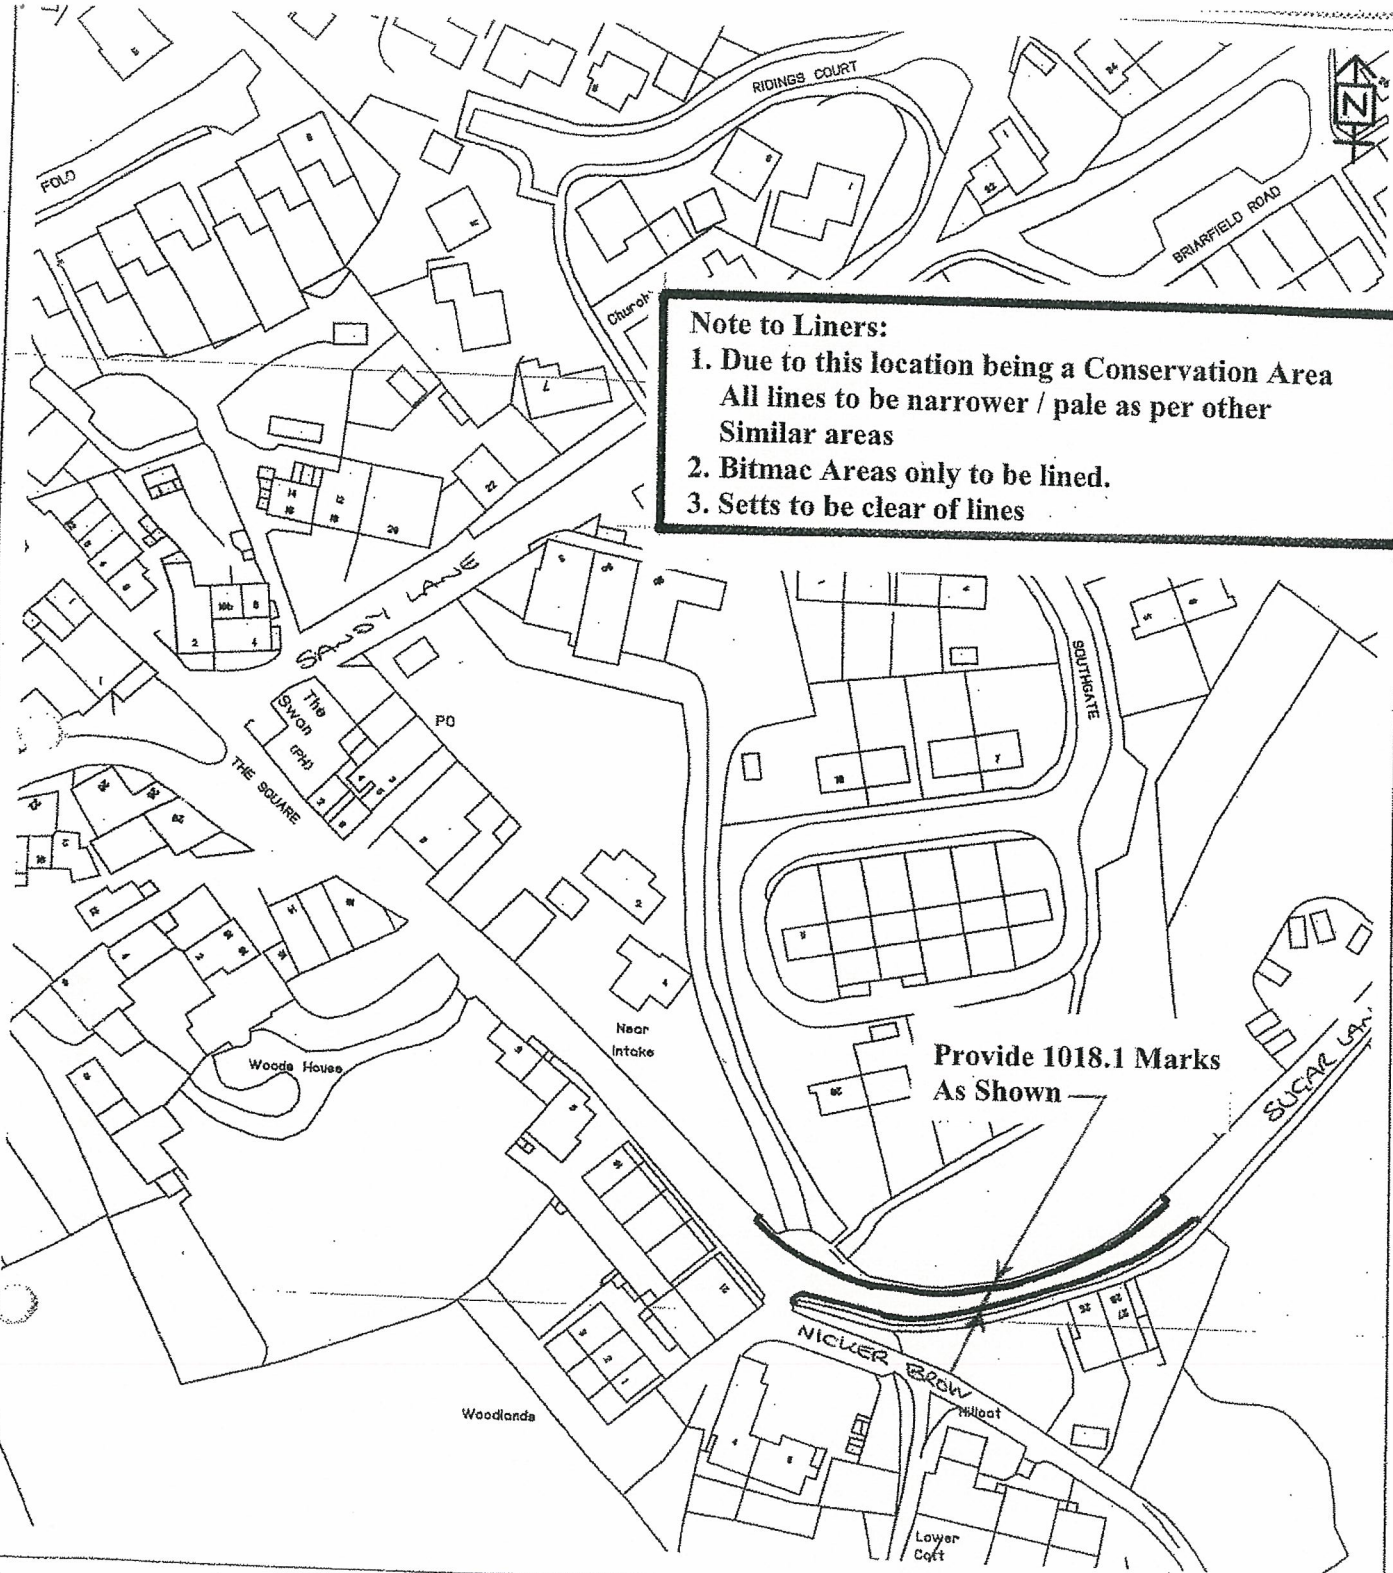

Note to Liners:

1. Due to this location being a Conservation Area
All lines to be narrower / pale as per other
Similar areas
2. Bitmac Areas only to be lined.
3. Setts to be clear of lines

**Provide 1018.1 Marks
As Shown**

**PROPOSED PROHIBITION OF WAITING
SUGAR LANE, DOB CROSS**

NO WAITING AT ANY TIME

Scale 1: 1250

Dwg No : LT/A4/1130/1



OLDHAM
Metropolitan Borough

Executive Director, Environmental Services
Menshaw House
Cheapside
Oldham OL1 1NY

Drawn By : DTG

Date : 15-02-2007

This map is reproduced from Ordnance Survey material with the permission of Ordnance Survey on behalf of the Controller of Her Majesty's Stationery Office © Crown copyright. Unauthorised reproduction infringes Crown copyright and may lead to prosecution or civil proceedings.
Oldham Metropolitan Borough Council Licence No LA 076260

File Ref : TM3/605

OS Ref : SD 99 06 NW