

ICPS ✓

OLDHAM BOROUGH COUNCIL

THE OLDHAM – STONELEIGH ROAD/COOPER STREET, SPRINGHEAD
PROHIBITION OF STOPPING ORDER 2009

The Oldham Borough Council in exercise of its powers under Sections 1(1), 2(1), 2(2) and 4(2) of the Road Traffic Regulation Act 1984, as amended, ("the Act") and of all other enabling powers, and after consultation with the Chief Officer of Police in accordance with Part III of Schedule 9 to the Act hereby makes the following Order:-

1. This Order shall come into operation on 3rd March 2009 and may be cited as the Oldham – Stoneleigh Road/Cooper Street, Springhead Prohibition of Stopping Order 2009.
2. Save as provided in Article 3 no person shall, except upon the direction or with the permission of a police constable in uniform or of a traffic warden, cause or permit any vehicle to stop during the times specified in the Schedule below in any of the sides of lengths of roads specified in the said Schedule to this Order.
3. (1) Nothing in Article 2 shall render it unlawful to cause or permit any vehicle to stop in any of the sides of lengths of roads referred to therein for so long as may be necessary to enable:-
 - (a) the vehicle, if it cannot conveniently be used for such purpose in any other road, to be used in connection with any of the following operations, namely:-
 - (i) building or demolition operations;
 - (ii) the removal of any obstruction to traffic;
 - (iii) the maintenance, improvement or reconstruction of the lengths of roads or any other adjacent length of road;
 - (iv) the laying, erection, alteration or repair in, or in land adjacent to, the length of road of any sewer or of any main, pipe or apparatus for the supply of gas, water or electricity or of any telecommunications apparatus as defined in Schedule 2 to the Telecommunications Act 1984;
 - (b) the vehicle, if it cannot conveniently be used for such purpose in any other road, to be used in the service of a local authority or a water authority in pursuance of statutory powers or duties;
 - (c) the vehicle to wait at or near to any premises situated on or adjacent to the lengths of roads for so long as is reasonably necessary in connection with any wedding or funeral; or
 - (d) the vehicle to be used for fire brigade, ambulance or police purposes.

4. The prohibition and restriction imposed by this Order shall be in addition to and not in derogation from any restriction or requirement imposed by any regulations made or having effect as if made under the Act or by or under any other enactment.

SCHEDULE

Mandatory School Keep Clear Markings
No Stopping on Entrance Markings 8am - 5pm Monday to Friday


<u>Length</u>	<u>Sides(s)</u>	<u>Exemptions</u>
<p>✓ <u>Stoneleigh Road</u> From its junction with Cooper Street for a distance of 35 metres in a south easterly direction.</p>	South West side	A, B1, B3, B4, C, E, J, K4
<p>✓ <u>Cooper Street</u> From a point 30 metres north of its junction with Old Croft for a distance of 43.5 metres in a northerly direction.</p>	West side	A, B1, B3, B4, C, E, J, K4

THE COMMON SEAL of
THE OLDHAM BOROUGH
COUNCIL was hereunto
affixed this 3rd day of March 2009
in the presence of:-


JKA

S. Lindsay

Number in Seal Book
946/09

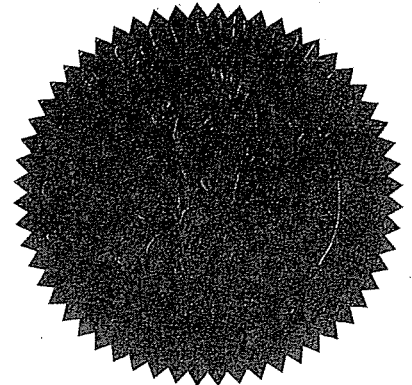

SHAMIM LINDSAY
GROUP SOLICITOR

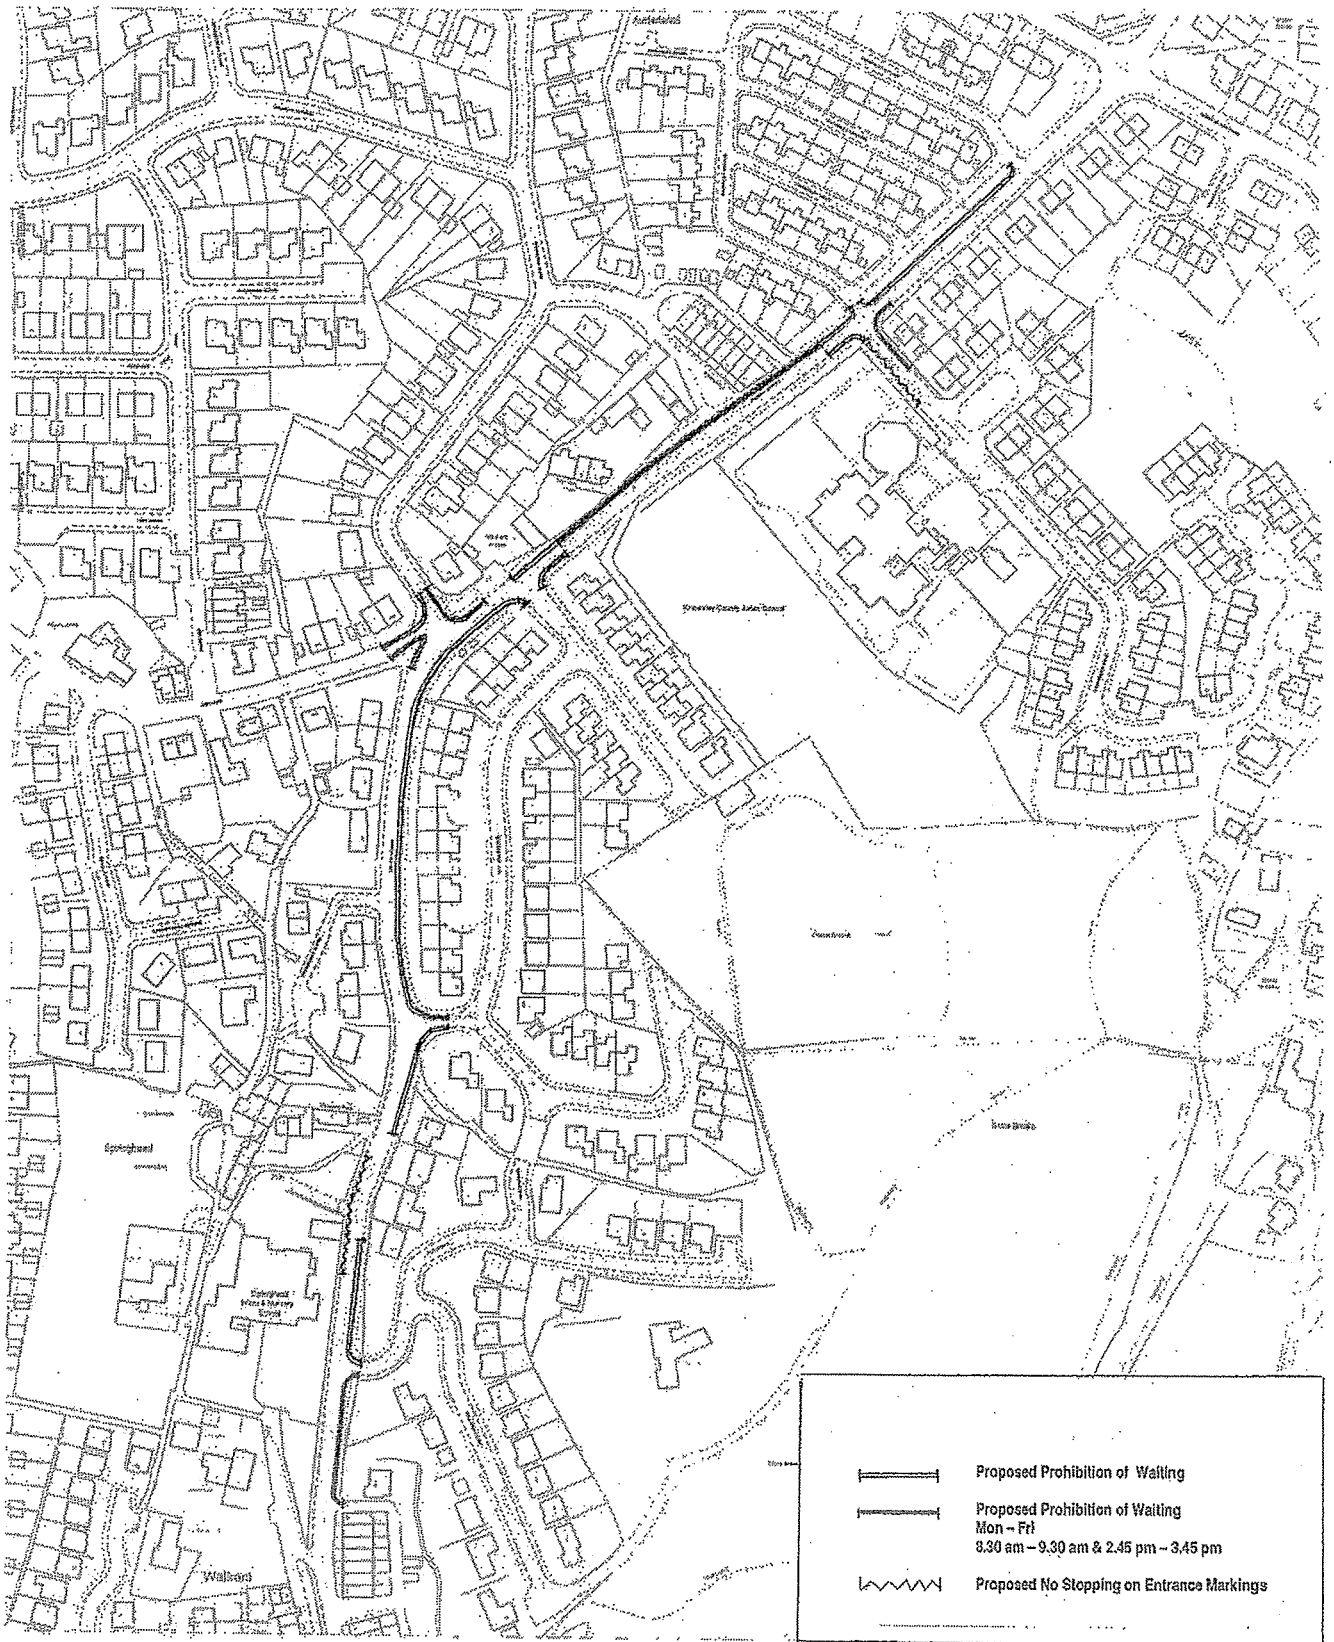

This map is reproduced from Ordnance Survey material with the permission of Ordnance Survey on behalf of the Controller of Her Majesty's Stationery Office © Crown Copyright. Unauthorised reproduction infringes Crown copyright and may lead to prosecution or civil proceedings. Oldham M/C Licence No: 100019058 2007

SCALE	1 : 2000
DATE	05/12/2007
DRAWING No.	47/A4/1164/1 - REV
DRAWN BY	A.J.C.

