

OLDHAM BOROUGH COUNCIL

ROAD TRAFFIC REGULATION ACT 1984

**THE OLDHAM - LEES AREA CONSOLIDATION ORDER
AMENDMENT NO 7 ORDER 2008**

The Oldham Borough Council in exercise of its powers under Sections 1(1), 2(1), 2(2) and 4(2) of the Road Traffic Regulation Act 1984, as amended, ("the Act") and Part IV of Schedule 9 to the Act and of all other enabling powers, and after consultation with the Chief Officer of Police in accordance with Part III of Schedule 9 to the Act hereby makes the following Order:-

1. This Order shall come into operation on 3rd March 2009 and may be cited as the Oldham – Lees Area Consolidation Order Amendment No 7 Order 2008.
2. The Oldham Lees Area Consolidation Order 2003 (which Order is hereinafter referred to as the "Principal Order") shall have effect as though the waiting restrictions detailed in the First Schedule hereto are deleted from the Principal Order at Part 1 Schedule 1 and replaced with the waiting restrictions detailed in the Second Schedule hereto.
3. This Order shall be construed as one with the Principal Order.

FIRST SCHEDULE

Items to be deleted from Principal Order

Column 1	Column 2	Column 3	Column 4	Column 5
Item No.	Length of Road	Duration	Exemptions	No Loading
(L2)	<u>Brook Lane</u> (Both sides) From its junction with High Street for a distance of 14 metres in a northerly direction	At any time	A, B1, B4, D, K1, K2, P	

SECOND SCHEDULE

Items to be included in the Principal Order

Column 1	Column 2	Column 3	Column 4	Column 5
Item No.	Length of Road	Duration	Exemptions	No Loading
1	<u>Athens Way</u> (Both sides) From its junction with High Street for a distance of 80 metres in a northerly direction	At any time	A, B1, B3, B4, C, J, K3	


2	<u>Acorn Street</u> (Both sides) From its junction with St John Street for a distance of 17 metres in a north westerly direction			✓
---	---	--	--	---

THE COMMON SEAL of THE)
OLDHAM BOROUGH COUNCIL)
 was hereunto affixed)
 in the presence of:-)

DT


Jim Thompson

Number in Seal Book
974/09

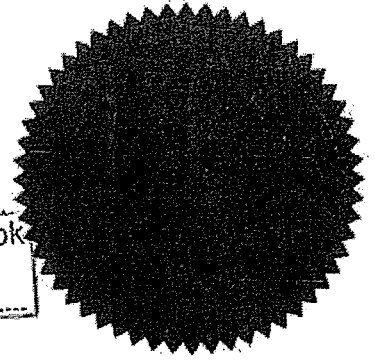



Unity Partnership
In partnership with Oldham Council

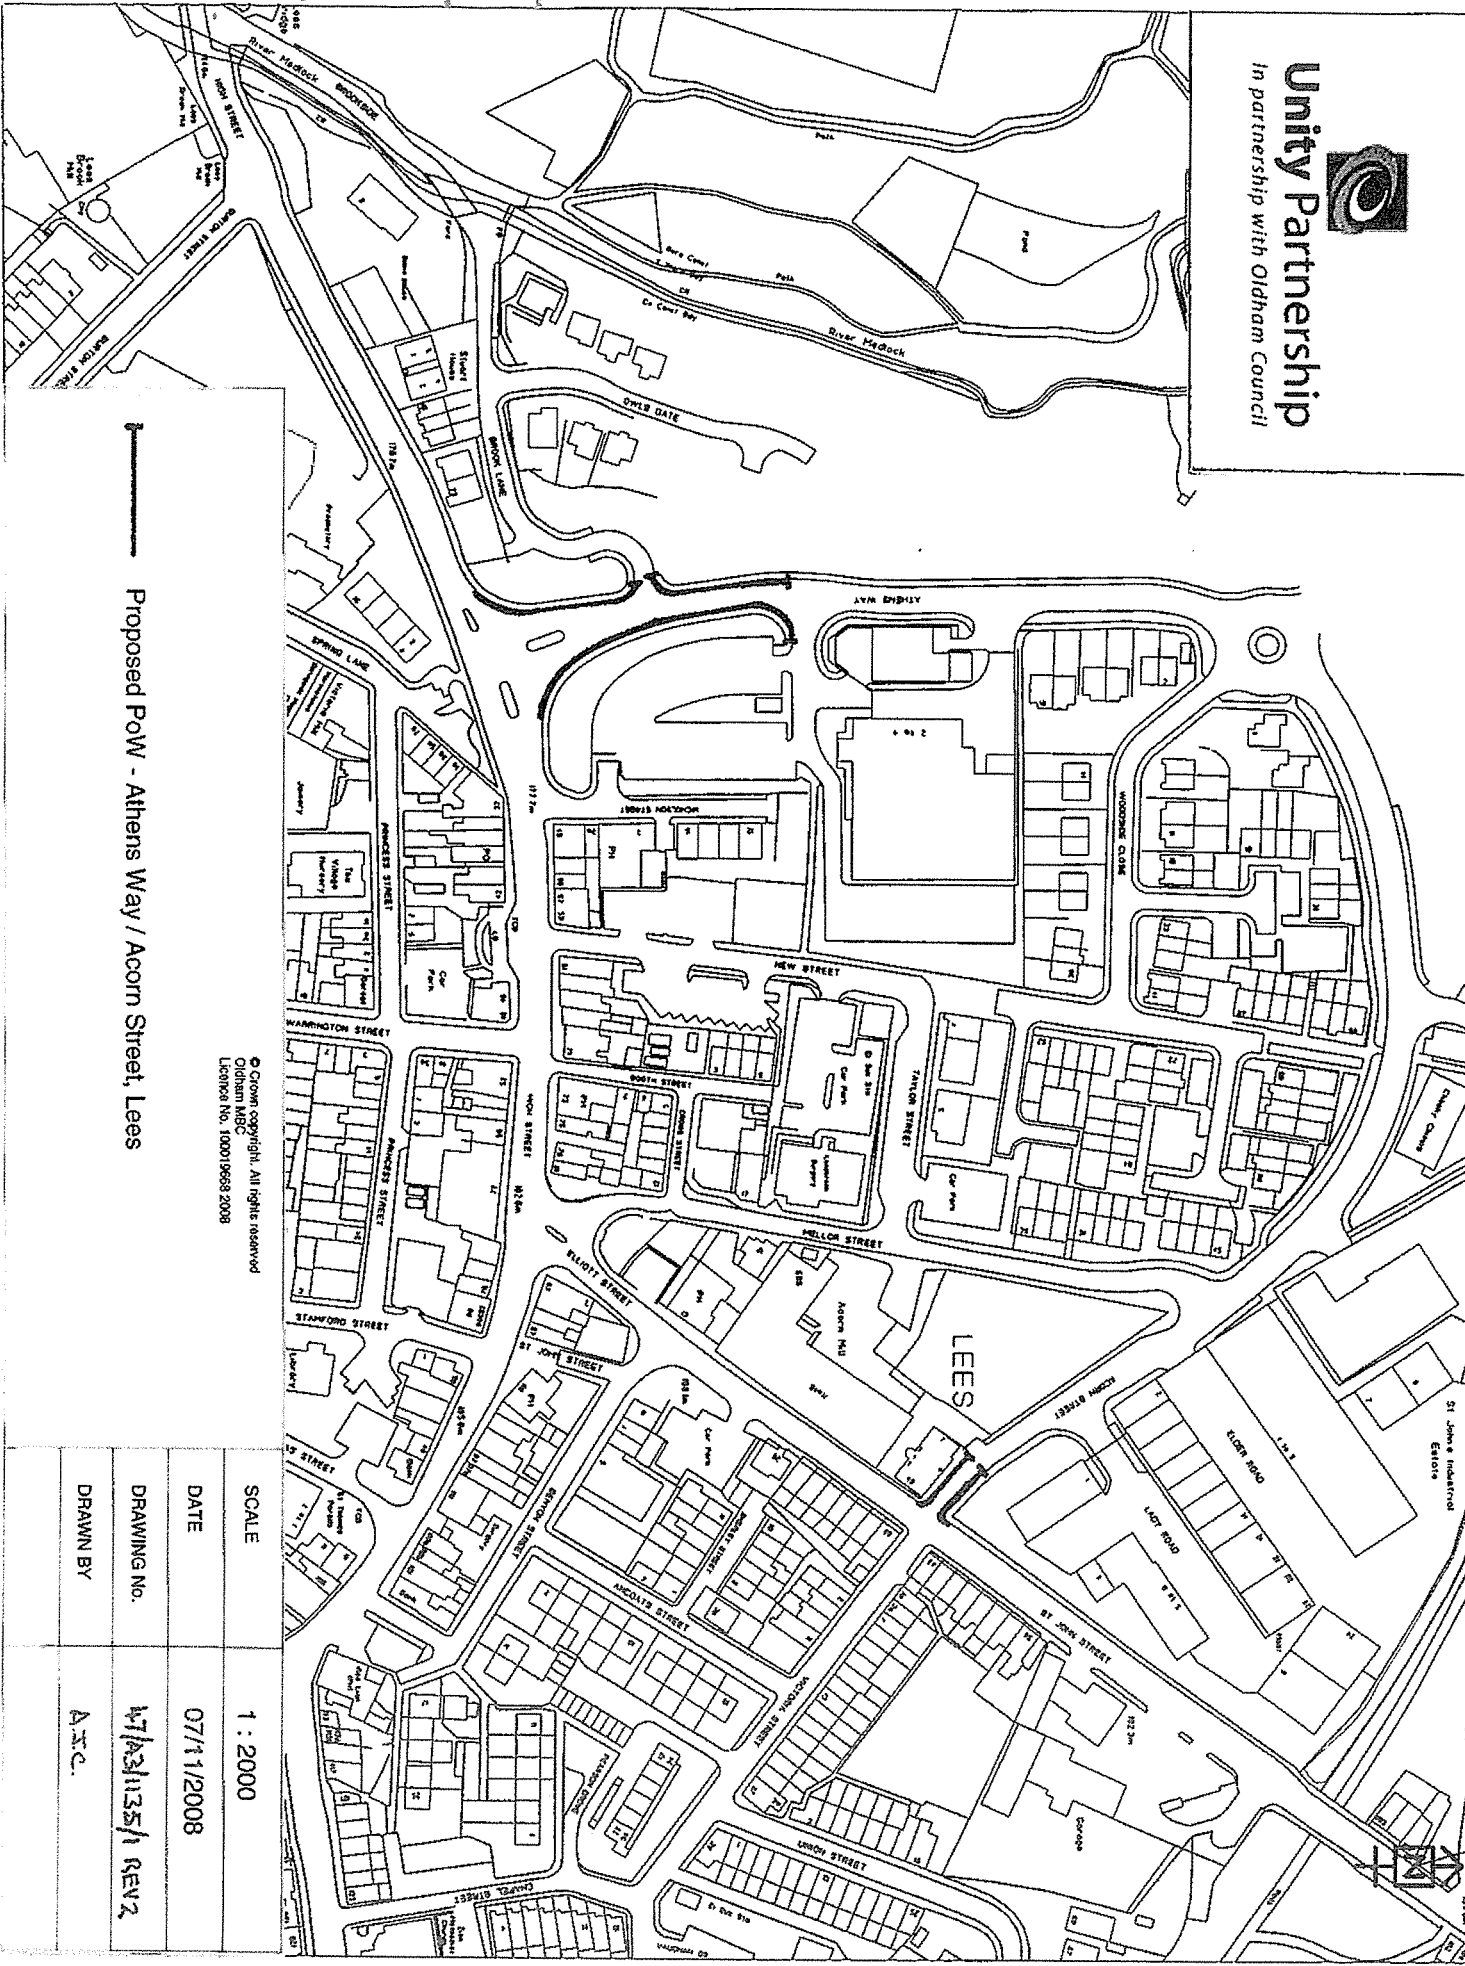

Proposed PoW - Athens Way / Acorn Street, Lees

© Crown copyright. All rights reserved
Oldham MBC
Licence No. 100019658 2008

SCALE	1 : 2000
DATE	07/11/2008
DRAWING No.	M7/2311/35/1 REV.2
DRAWN BY	A.F.C.