

OLDHAM BOROUGH COUNCIL

ROAD TRAFFIC REGULATION ACT 1984

**THE OLDHAM BOROUGH COUNCIL (OLDHAM AREA) CONSOLIDATION ORDER
EXPERIMENTAL PROHIBITION OF WAITING AMENDMENT ORDER 2009
ANSELMS COURT, OLDHAM**

The Oldham Borough Council in exercise of its powers under Sections 1(1), 2(1), 2(2) and 4(2) of the Road Traffic Regulation Act 1984, as amended, ("the Act") and Part IV of Schedule 9 to the Act and of all other enabling powers, and after consultation with the Chief Officer of Police in accordance with Part III of Schedule 9 to the Act hereby makes the following Order:-

1. This Order shall come into operation on Monday 30th March 2009 and may be cited as the Oldham Borough Council (Oldham Area) Consolidation Order Experimental Prohibition of Waiting Amendment Order 2009.
2. The Oldham Borough Council (Oldham Area) Consolidation Order 2009 (which Order is hereinafter referred to as the "Principal Order") shall have effect as though the waiting restrictions as detailed in the Schedule below were inserted at Part 1, Schedule 1 of the Order.
3. This Order shall be construed as one with the Principal Order for this Order shall remain in operation for 18 months.

SCHEDULE


Column 1	Column 2	Column 3	Column 4	Column 5
Item No.	Length of Road	Duration	Exemptions	No Loading
	<u>Anselms Court</u> (Both sides) Extending from its junction with Grange Avenue to its cul-de-sac end including the turning head	At any time	A, B1, B2, B3, B4, C, F, G, J, K3, L	
	<u>Grange Avenue</u> (North East side) Extending from a point 15 metres north west of its junction with Anselms Court to a point 15 metres south east of its junction with Anselms Court	At any time	A., B1, B2, B3, B4, C, F, G, J, K3, L	

THE COMMON SEAL of
THE OLDHAM BOROUGH COUNCIL
was hereunto affixed
in the presence of:-


Jim Thompson


S.L.

Number in Seal Book
978/09

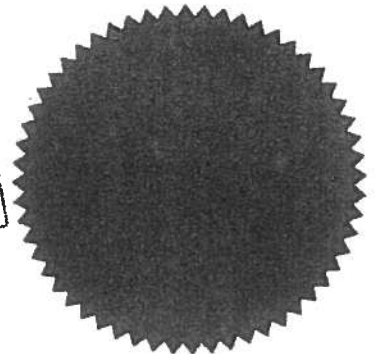

operative 30/3/09 - 30/09/10

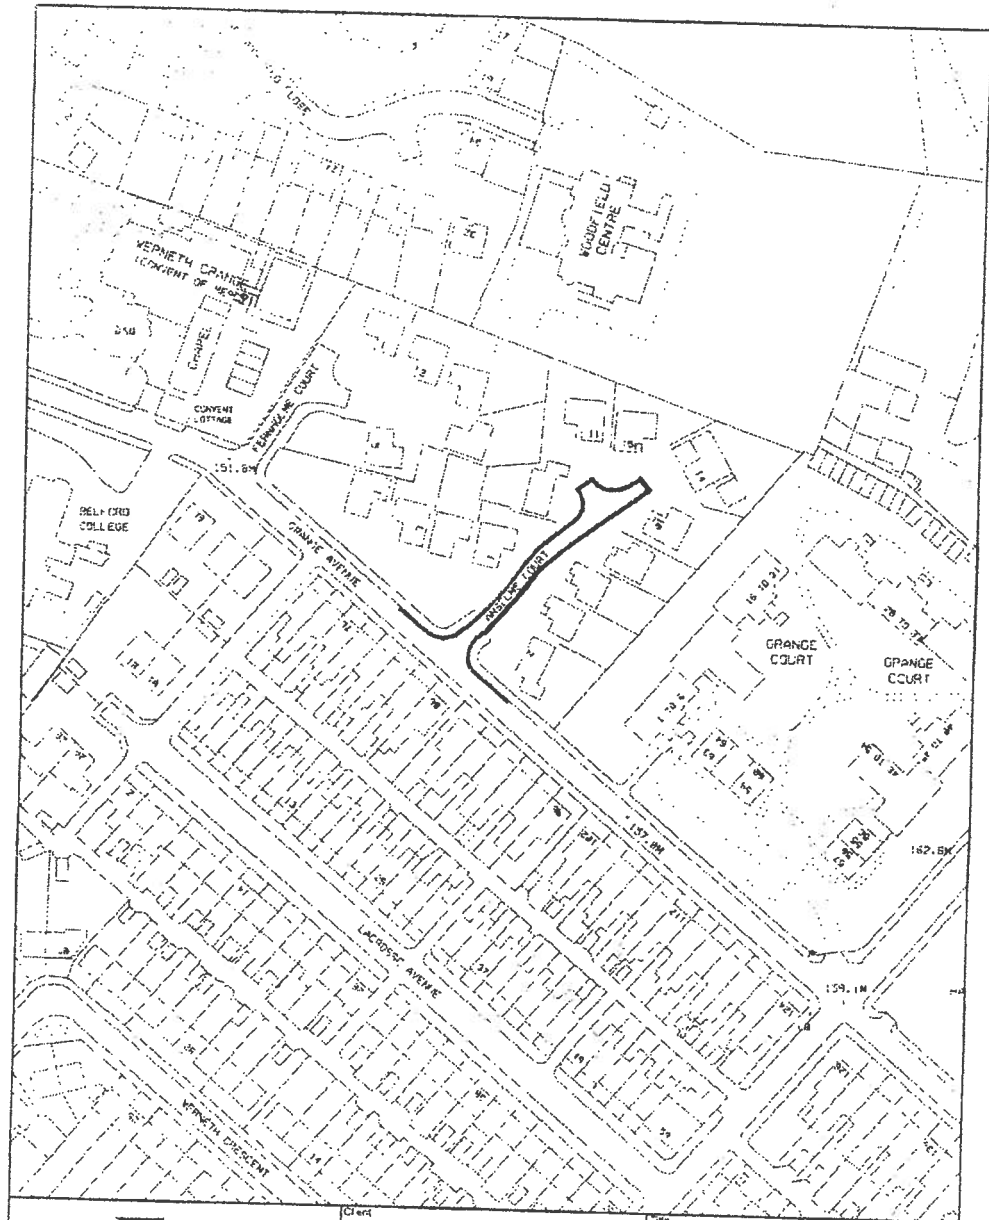

 <p>Unity Partnership in partnership with Oldham Council</p>	Client Anselms Court, Oldham Proposed Experimental Prohibition of Waiting TM3/667		Key — No Waiting At Any Time
	Drawn by JW	Date 10/08	
11 Munroe House, Oldham, Oldham OL1 1NY	Checked by RW	Date 10/08	Scale 1:1250
	Approved by SR	Date 10/08	Drawing No. 47/A4/1194/1