

**OLDHAM BOROUGH COUNCIL**

**ROAD TRAFFIC REGULATION ACT 1984**

**THE OLDHAM – OLDHAM AREA CONSOLIDATION ORDER  
AMENDMENT No 79 ORDER 2009**

The Oldham Borough Council in exercise of its powers under Sections 1(1), 2(1), 2(2) and 4(2) of the Road Traffic Regulation Act 1984, as amended, ("the Act") and Part IV of Schedule 9 to the Act and of all other enabling powers, and after consultation with the Chief Officer of Police in accordance with Part III of Schedule 9 to the Act hereby makes the following Order:-

1. This Order shall come into operation on 29<sup>th</sup> September 2009 and may be cited as the Oldham – Oldham Area Consolidation Order Amendment No 79 Order 2009.
2. The Oldham – Oldham Area Consolidation Order 2003 (which Order is hereinafter referred to as the "Principal Order") shall have effect as though:-
  1. The waiting restrictions detailed in Schedule 1 hereto are deleted from the Principal Order at Part I Schedule 1 and replaced with the waiting restrictions detailed in Schedule 2 hereto.
  2. The Permitted Parking detailed in Schedule 3 hereto are deleted from the Principal Order at Part I Schedule 2 and replaced with the Permitted Parking detailed in Schedule 4 hereto.
  3. The Residents Permitted Parking detailed in Schedule 5 hereto are included in the Principal Order at Part II Schedule 3A.
3. This Order shall be construed as one with the Principal Order.

**SCHEDULE 1**  
**Prohibition of Waiting**  
**Items to be deleted from Principal Order**

<b>Item Number</b>	<b>Length of Road</b>	<b>Duration</b>	<b>Exemptions</b>	<b>No Loading</b>
✓ (0241)	<u>Belmont Street</u>  (South side) from its junction with Henshaw Street to its junction with Rochdale Road	8am – 6pm Mon to Sat	A, B1, B3, B4, C, E, J and K4	
✓ (0241)	<u>Belmont Street</u> (north side) from its junction with Henshaw	8am – 6pm Mon to Sat	A, B1, B3, B4, C, E, J and K4	

	Street for a distance of 7 metres in an easterly direction			
--	--	--	--	--

**SCHEDULE 2**  
**Prohibition of Waiting**  
**Items to be included in the Principal Order**

Item Number	Length of Road	Duration	Exemptions	No Loading
X ✓	Belmont Street (both sides) from its junction with Henshaw Street for a distance of 25 metres in a westerly direction	At any time	A, B1, B3, B4, C, E, J and K3	
✓	Belmont Street (South side) from its junction with Rochdale Road to a point 25 metres west of its junction with Henshaw Street	8am – 6pm Mon to Sat	A, B1, B3, B4, C, E, J and K4	

**SCHEDULE 3**  
**Permitted Parking**  
**Items to be deleted from the Principal Order at Part I Schedule II**

Item Number	Length of Road	Duration	Maximum period for which a vehicle may wait	Minimum period before vehicle may return	Exemptions
✓ (0124)	Lord Street	8am – 6pm	1 hour	2 hours	A, B1, B2,

	(north side) access from Henshaw Street (west side) from a point 27 metres south of its junction with Henshaw Street for a distance of 102 metres in a south easterly direction	Mon to Sat			B3, B4, C, E, F, J, K5 and H5
--	--	------------	--	--	-------------------------------------

**SCHEDULE 4**

**Permitted Parking**

Items to be included in the Principal Order at Part 1 Schedule II

Item Number	Length of Road	Duration	Maximum period for which a vehicle may wait	Minimum period before vehicle may return	Exemptions
X ✓	<p><u>Lord Street</u> (north side) access from <u>Henshaw</u> <u>Street</u> (south west side)</p> <p>From a point 27 metres south east of its junction with Henshaw Street for a distance of 72 metres in a south easterly direction</p>	8am – 6pm Mon to Sat	2 hours	3 hours	A, B1, B2, B3, B4, C, E, F, J, K5 and H5

SCHEDULE 5  
Residents Permitted Parking  
Items to be included in the Principal Order at Part 11 Schedule 3A


Item Number	Length of Road	Permit Area
X ✓	<u>Lord Street</u> (south west side) from a point 99 metres south east of its junction with Henshaw Street for a distance of 27 metres in a south easterly direction	A

THE COMMON SEAL of THE  
OLDHAM BOROUGH COUNCIL  
 was hereunto affixed  
 in the presence of:-


*WJ*

)  
)  
)  
)

*John Thompson*

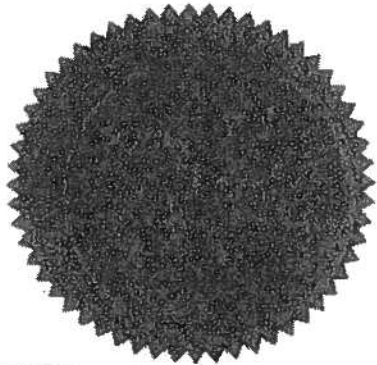

Number in Seal Book  
 1405/09

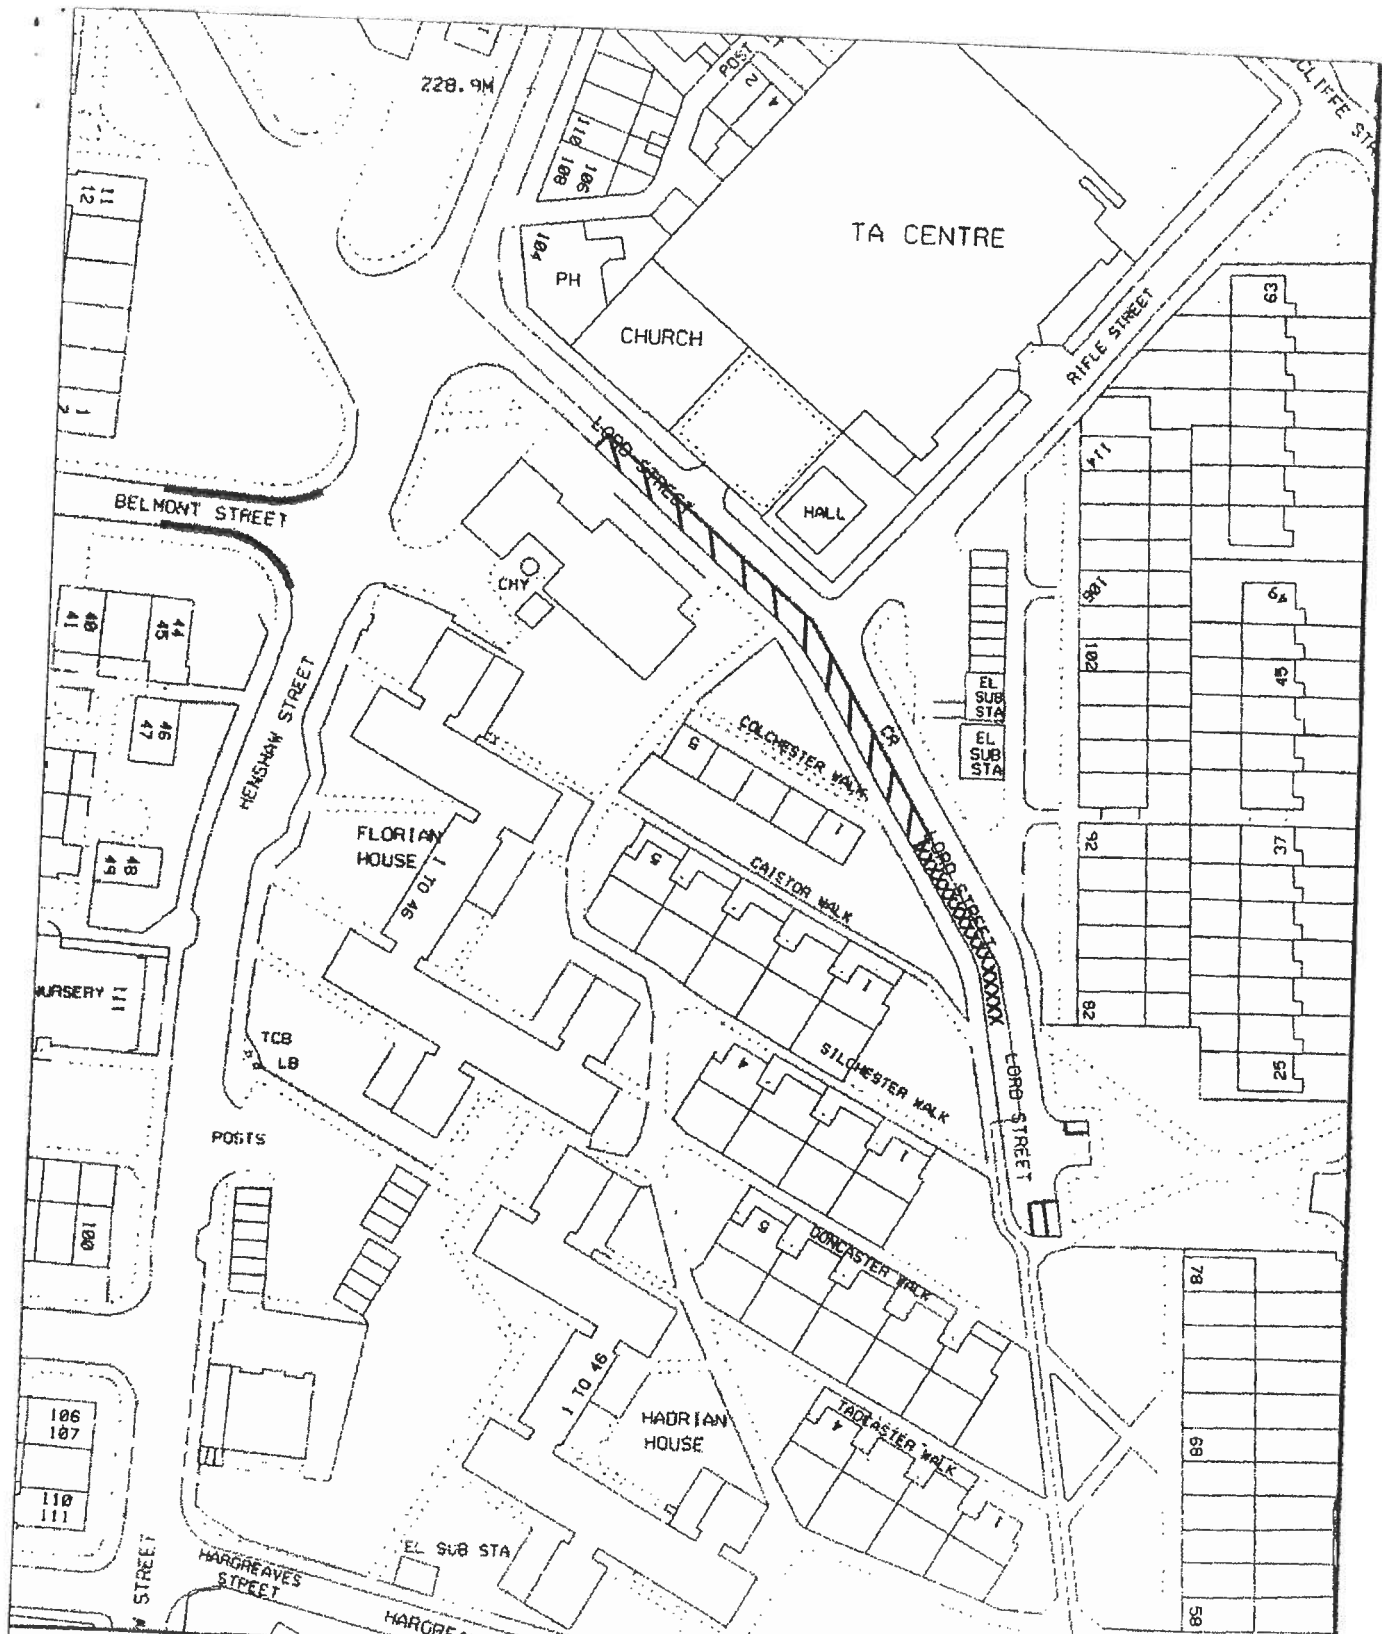

  
**Unity Partnership**  
*In partnership with Oldham Council*

Henshaw House, Cheapside, Oldham OL1 1NY

Client		
Project Proposed Residents Only Parking Bay and Prohibition of Waiting - Lord Street & Belmont Street, Oldham TM3/674		
Drawn by JW	Date 01/09	Purpose of Issue SURVEY
Checked by RW	Date 01/09	Scale 1:1000
Approved by AJC	Date 01/09	

Title	Key
	Existing 2 Hour On-Street Limited Waiting Mon-Sat, 8am-6pm
	Existing Residents Only Parking Bays
	xxxxxx Proposed Residents Only Parking Bay
	Proposed Prohibition of Waiting
Drawing No.	Rev.
47/A4/1199/1	

