

**OLDHAM BOROUGH COUNCIL****ROAD TRAFFIC REGULATION ACT 1984****THE OLDHAM – OLDHAM AREA CONSOLIDATION ORDER  
AMENDMENT No 75 ORDER 2009**

The Oldham Borough Council in exercise of its powers under Section 1(1), 2(1), 2(2) and 4(2) of the Road Traffic Regulations Act 1984, as amended, (“the Act”) and Part IV of Schedule 9 to the Act and of all other enabling powers, and after consultation with the Chief Officer of Police in accordance with Part III of Schedule 9 to the Act hereby makes the following order: -

1. This Order shall come into operation on 10<sup>th</sup> September 2009 and may be cited as the Oldham – Oldham Area Consolidation Order Amendment No Order 2009.
2. The Oldham – Oldham Area Consolidation Order 2003 (which Order is hereinafter referred to as the “Principal Order”) shall have effect as through the waiting restrictions detailed in the First Schedule hereto are deleted from the Principal Order at Part 1 Schedule 1 and replaced with the waiting restrictions detailed in the Second Schedule hereto and the Permitted Parking detailed in Schedule 3 hereto is included in the Principal Order at Part 1 Schedule 2
3. This Order shall be construed as one with the Principal Order.

**FIRST SCHEDULE****Prohibition of Waiting****Items to be deleted from Principal Order**

<b>Item Number</b>	<b>Length of Road</b>	<b>Duration</b>	<b>Exemptions</b>	<b>No Loading</b>
(091)	Woodstock Street (both sides) from its junction with Park Road for a distance of 58 metres in a north easterly direction ✓	At any time	A, B1, B2, B3, B4, C, F, G, J, K4 and N	7.30am – 9.30am Mon to Sat and 4pm – 6.30pm Mon to Fri ✓

SECOND SCHEDULE  
Prohibition of Waiting  
Items to be included in the Principal Order

Item Number	Length of Road	Duration	Exemptions	No Loading
✓	<u>Woodstock Street</u> (Southeast side) from its junction with Waterloo Street for a distance of 160 metres in a south westerly direction	At any time	A, B1, B3, B4, C, E, J and K3	
✓	<u>Woodstock Street</u> (southwest side) from its junction with Park Road to a point 10 metres northeast of its junction with Thornton Street	At any time	A, B1, B3, B4, C, E, J and K3	
✓	<u>Woodstock Street</u> (southeast side) from a point 60 metres northeast of its junction with Thornton Street for a distance of 17 metres in a north easterly direction	At any time	A, B1, B3, B4, C, E, J and K3	
✓	<u>Woodstock Street</u> (northwest side) from its junction with Waterloo Street for a distance of 40 metres in a south westerly direction	At any time	A, B1, B3, B4, C, E, J and K3	

✓	<u>Woodstock Street</u> (northwest side) from a point 86 metres southwest of its junction with Waterloo Street to its junction with Park Road	At any time ✓	A, B1, B3, B4, C, E, J and K3	
✓	<u>Woodstock Street</u> (northwest side) from a point 40 metres southwest of its junction with Waterloo Street for a distance of 46 metres in a south westerly direction	Mon – Fri ✓ 9am – 4pm	A, B1, B3, B4, C, E, J and K3	
✓	<u>Harmony Street</u> (both sides) from its junction with Woodstock Street for a distance of 25 metres in a south easterly direction	At any time ✓	A, B1, B3, B4, C, E, J and K3	
✓	<u>Unnamed Street linking Harmony Street and Woodstock Street</u> (southeast side) from its junction with Harmony Street for a distance of 5 metres in a south westerly direction	At any time ✓	A, B1, B3, B4, C, E, J and K3	
✓	<u>Unnamed Street linking Harmony Street and Woodstock Street</u> (southeast side) from its junction with Woodstock Street for a	At any time ✓	A, B1, B3, B4, C, E, J and K3	

	distance of 14 metres in a north easterly direction			
✓	<u>Unnamed Street linking Harmony Street and Woodstock Street</u> (northwest side) for its whole length	At any time ✓	A, B1, B3, B4, C, E, J and K3	

**THIRD SCHEDULE**

**Permitted Parking**

**Items to be included in the Principal Order at Part 1 Schedule 2**

<b>Item Number</b>	<b>Length of Road</b>	<b>Duration</b>	<b>Maximum period for which a vehicle may wait</b>	<b>Minimum period before a vehicle may return</b>	<b>Exemptions</b>
✓	<u>Woodstock Street</u> (southeast side) from a point 77 metres northeast of its junction with Thornton Street for a distance of 29 metres in a north easterly direction	8am – 5pm Mon to Fri	1 hour	2 hours	A, B1, B2, B3, C, E and K5
✓	<u>Unnamed Street linking Harmony Street and Woodstock Street</u> (south east)	8am - 5pm Mon to Fri	20 mins	1 hour	A, B1, B2, B3, C, E and K5


	side) from a point 14 metres northeast of its junction with Woodstock Street to a point 5 metres southwest of its junction with Harmony Street				
--	--	--	--	--	--

THE COMMON SEAL of THE  
OLDHAM BOROUGH COUNCIL


was hereunto affixed

in the presence of: -

)  
 )  
 )  
*Jim Thompson*

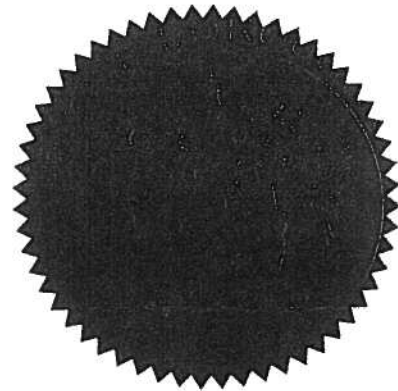

Number in Seal Book
1399/09

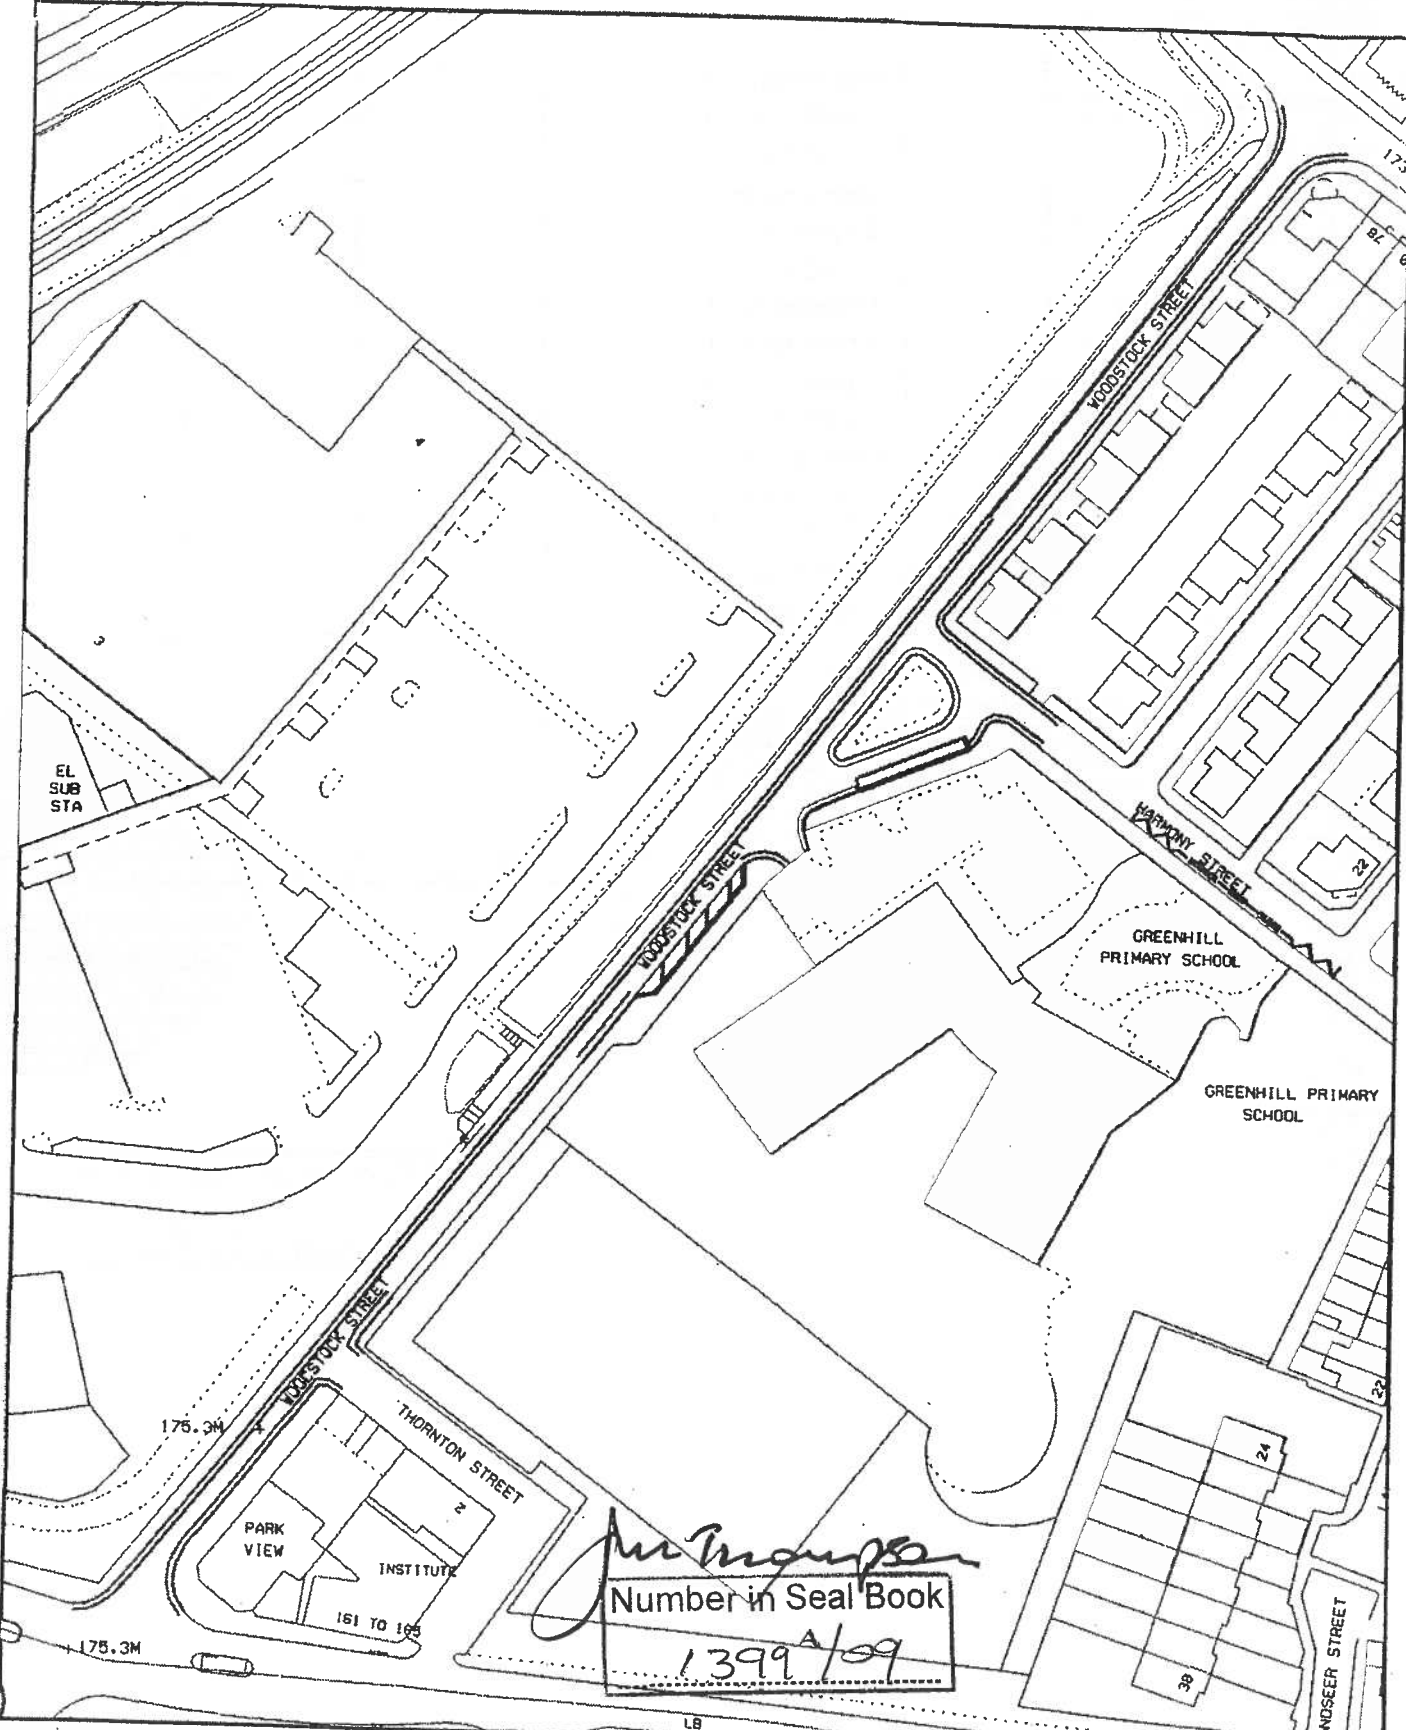

*M. Thompson*  
 Number in Seal Book  
 1399 A/09

  
**Unity Partnership**  
 In partnership with Oldham Council

Henshaw House, Cheapside, Oldham OL1 1NY

Client			Title		
Project Proposed Prohibition of Waiting, Restriction of Waiting, Limited Waiting and Mandatory School Keep Clear Order - Woodstock Street/ Harmony Street, Oldham TM43/673			Proposed Restriction of Waiting Mon-Fri, 9am-4pm		
Drawn by	Date	Purpose of Issue	Proposed Limited Waiting Mon-Fri, 8am-5pm, 20mins, NRW 1 Hour		
JW	01/09	SURVEY	Proposed Limited Waiting Mon-Fri, 8am-5pm, 1 Hour, NRW 2 Hours		
Checked by	Date	Scale	Proposed Prohibition of Waiting		
RW	01/09	1:1250	Drawing No.		
Approved by	Date		47/A4/1198/1		
AJC	01/09		Rev.		