

EDPS

U. 16

**OLDHAM BOROUGH COUNCIL**

**ROAD TRAFFIC REGULATION ACT 1984**

**THE OLDHAM – OLDHAM AREA CONSOLIDATION ORDER  
AMENDMENT No78 ORDER 2009**

The Oldham Borough Council in exercise of its powers under Section 1(1), 2(1), 2(2) and 4(2) of the Road Traffic Regulations Act 1984, as amended, (“the Act”) and Part IV of Schedule 9 to the Act and of all other enabling powers, and after consultation with the Chief Officer of Police in accordance with Part III of Schedule 9 to the Act hereby makes the following order: -

1. This Order shall come into operation on 8<sup>th</sup> October 2009 and may be cited as the Oldham – Oldham Area Consolidation Order Amendment No78 2009.
2. The Oldham – Oldham Area Consolidation Order 2003 (which Order is thereafter referred to as the “Principal Order”) shall have effect as through the disabled persons parking place detailed in the Schedule hereto is included in the Principal Order at Part 11 Schedule 4 of the Principal Order
3. This Order shall be construed as one with the Principal Order.


**FIRST SCHEDULE**

**Items to be included in the Principal Order**


<b>Item Number</b>	<b>Length of Road</b>	<b>Class of Vehicle</b>	<b>Days and Hours of Operation</b>	<b>Maximum Period of Waiting</b>	<b>No Return Within</b>
	<u>Roundthorn Road</u> (north side) from a point 16 metres north west of its junction with Brewerton Road for a distance of 6.6 metres in a north westerly direction having a width of 2.7 metres	Disabled Persons Vehicle	24 hours daily	No limit	Not applicable

THE COMMON SEAL of THE )  
OLDHAM BOROUGH COUNCIL )  
 was hereunto affixed )  
 in the presence of: - )

*Jim Thompson*

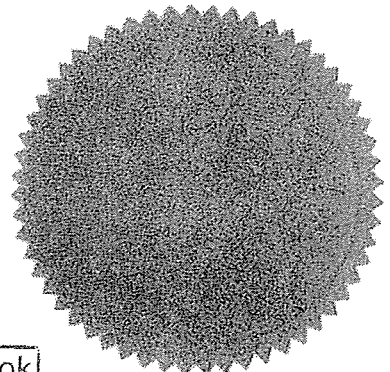

Number in Seal Book  
1408/09

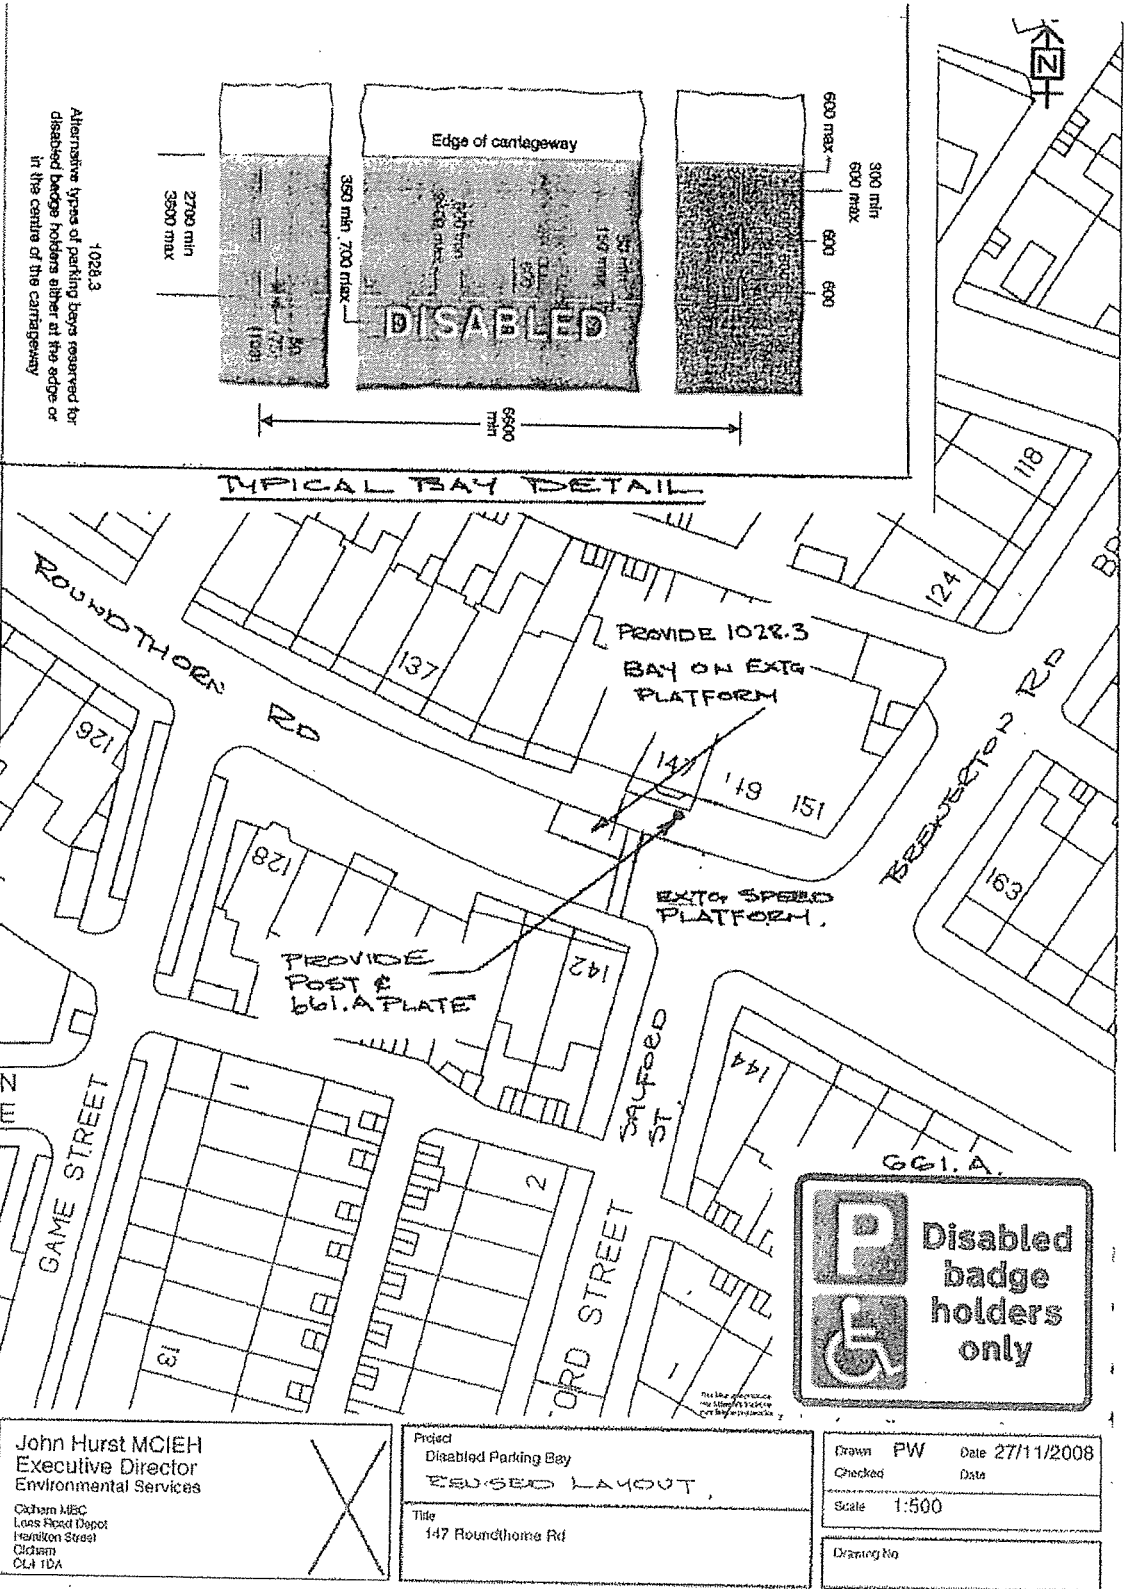

John Hurst MCIEH  
 Executive Director  
 Environmental Services  
 Claxham MISC  
 Leas Road Depot  
 Hamilton Street  
 Claxham  
 CL4 1DA



Project  
 Disabled Parking Bay  
 REUSED LAYOUT  
 Title  
 147 Roundthorn Rd

Drawn PW	Date 27/11/2008
Checked	Date
Scale 1:500	
Drawing No	