

7091-

OLDHAM BOROUGH COUNCIL

ROAD TRAFFIC REGULATION ACT 1984

THE OLDHAM – (OLDHAM AREA CONSOLIDATION ORDER) PROHIBITION OF WAITING
AMENDMENT No 75 ORDER 2009

The Oldham Borough Council in exercise of its powers under Sections 1(1), 2(1), 2(2) and 4(2) of the Road Traffic Regulation Act 1984, as amended, ("the Act") and Part IV of Schedule 9 to the Act and of all other enabling powers, and after consultation with the Chief Officer of Police in accordance with Part III of Schedule 9 to the Act hereby makes the following Order:-

This Order shall come into operation on 5th October 2009 and may be cited as the Oldham – (Oldham Area Consolidation Order) Prohibition of Waiting Amendment No 75 Order 2009

The Oldham - Oldham Area Consolidation Order 2003 referred to as the "Principal Order") shall have effect as though the waiting restrictions detailed in the schedule hereto were contained in the Principal Order at Part I Schedule 1

This Order shall be construed as one with the Principal Order.


SCHEDULE


Column 1 Item Number	Column 2 Length of Road	Column 3 Duration	Column 4 Exemptions	Column 5 No Loading
	Roman Road (north west side) extending from a point 94 metres north east of its junction with Mersey Road north to a point 20 metres north east of its junction with Albert Street	At any time	A, B1, B3, B4, C, E, J, K3, L	
	Albert Street (both sides) from its junction with Roman Road for a distance of 10 metres in a northerly direction	At any time	A, B1, B3, B4, C, E, J, K3, L	

THE COMMON SEAL of THE
OLDHAM BOROUGH COUNCIL
was hereunto affixed
in the presence of:-

John Thompson

Number in Seal Book
1406/09

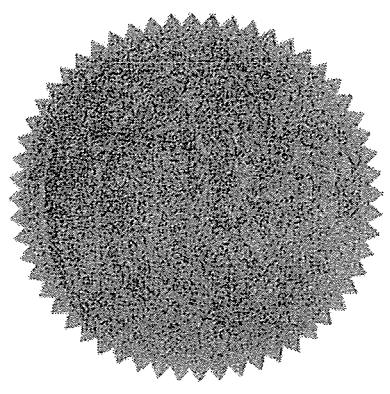

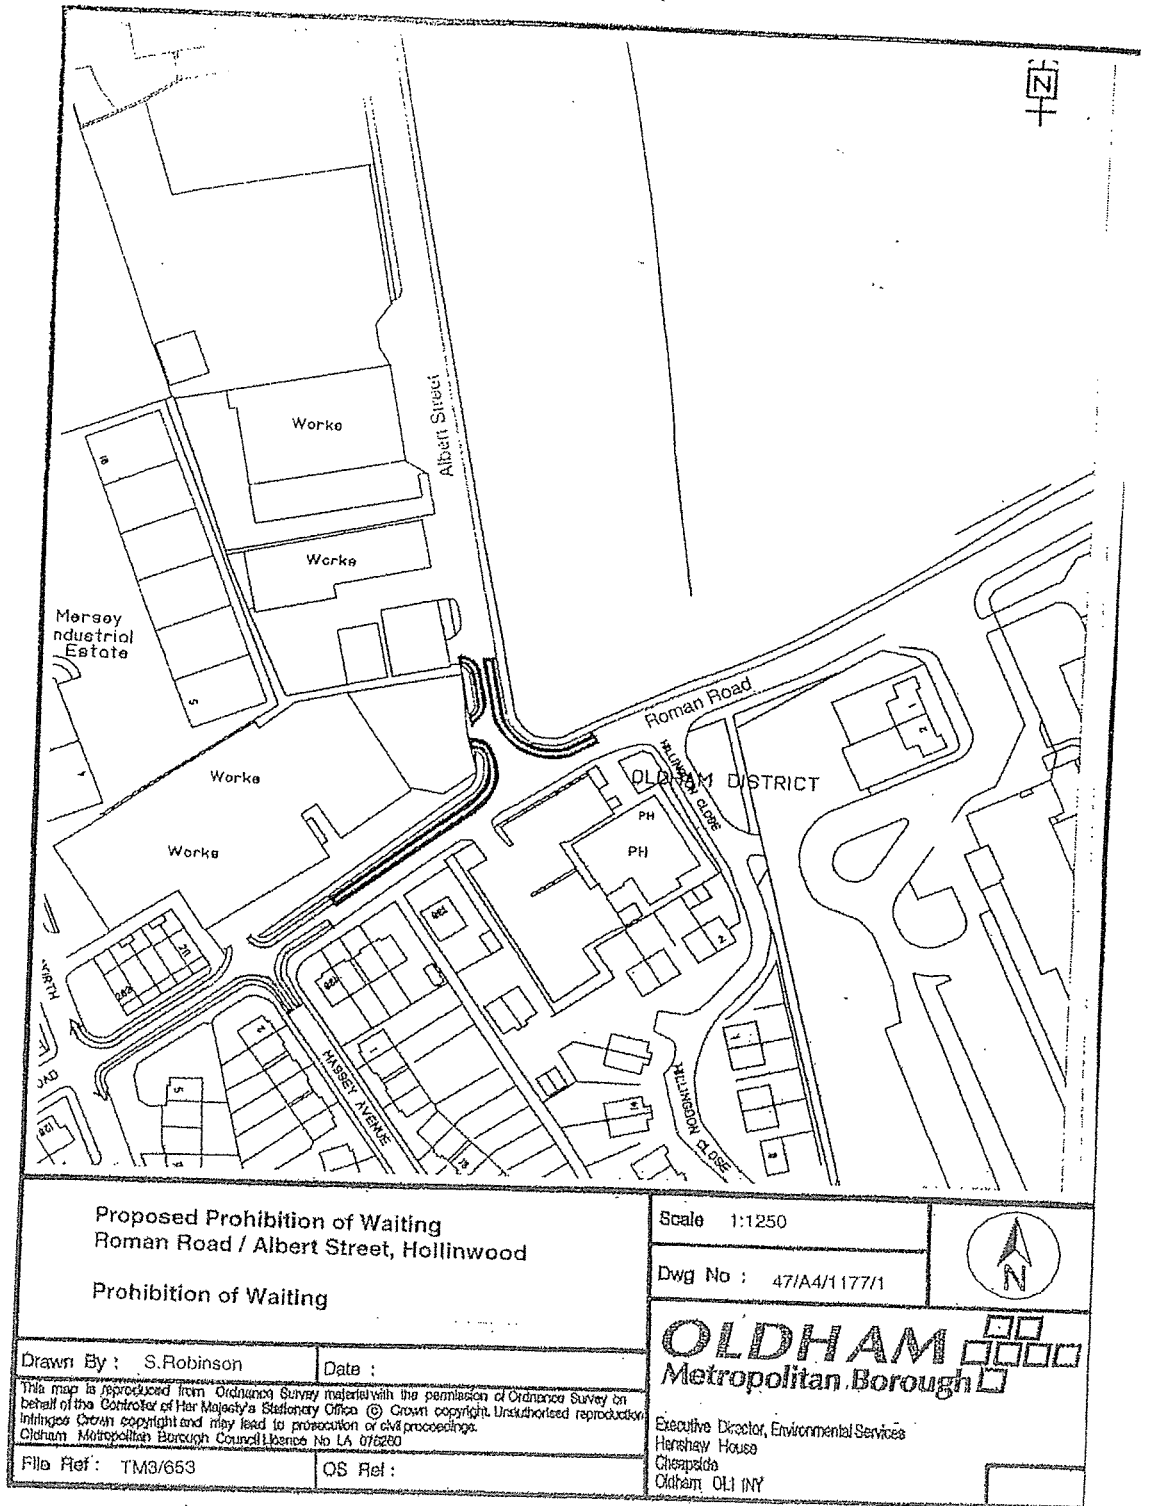

Proposed Prohibition of Waiting
 Roman Road / Albert Street, Hollinwood
 Prohibition of Waiting

Scale 1:1250
 Dwg No : 47/A4/1177/1



Drawn By : S.Robinson

Date :

This map is reproduced from Ordnance Survey material with the permission of Ordnance Survey on behalf of the Controller of Her Majesty's Stationary Office © Crown copyright. Unauthorised reproduction infringes Crown copyright and may lead to prosecution or civil proceedings.
 Oldham Metropolitan Borough Council Licence No LA 076200

File Ref : TM3/653

OS Ref :

OLDHAM 
 Metropolitan Borough 

Executive Director, Environmental Services
 Heronshaw House
 Chespalda
 Oldham OL1 1NY