

ICP

OLDHAM BOROUGH COUNCIL
ROAD TRAFFIC REGULATION ACT 1984

THE OLDHAM - FAILSWORTH AREA CONSOLIDATION ORDER
AMENDMENT No 13 ORDER 2009

The Oldham Borough Council in exercise of its powers under Sections 1(1), 2(1), 2(2) and 4(2) of the Road Traffic Regulation Act 1984, as amended, ("the Act") and Part IV of Schedule 9 to the Act and of all other enabling powers, and after consultation with the Chief Officer of Police in accordance with Part III of Schedule 9 to the Act hereby makes the following Order:-

1. This Order shall come into operation on 2nd November 2009 and may be cited as the Oldham – Failsworth Area Consolidation Order Amendment No 13 Order 2009.
2. The Oldham-Failsworth Area Consolidation Order 2003 (which Order is hereinafter referred to as the "Principal Order") shall have effect as though the waiting restrictions detailed in the First Schedule hereto are deleted from the Principal Order at Part 1 Schedule 1 and replaced with the waiting restrictions detailed in the Second Schedule hereto.
3. This Order shall be construed as one with the Principal Order.

SCHEDULE 1

Items to be deleted from Principal Order

Column 1	Column 2	Column 3	Column 4	Column 5
Item No.	Length of Road	Duration	Exemptions	No Loading
(F27)	<u>Ash Street</u> ✓ (Both sides) From its junction with Oldham Road for a distance 10 metres in a north westerly direction	At Any Time	A,B1,B3,B4,C, E,J,K4,L	


SCHEDULE 2

Items to be included in the Principal Order

Column 1	Column 2	Column 3	Column 4	Column 5
Item No.	Length of Road ✓	Duration	Exemptions	No Loading
	<u>Ash Street</u> ✓ (Both Sides) From its junction with Oldham Road for a distance of 21 metres in a north westerly direction	At Any Time	A,B1,B3,B4,C, E,J,K4,L	


THE COMMON SEAL of)
Oldham Borough Council was hereunto)
affixed in the presence of:-)

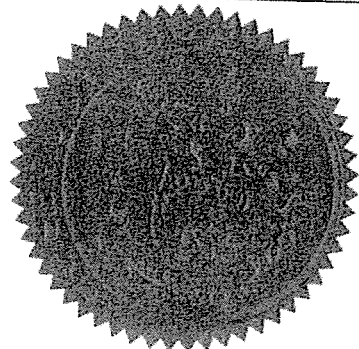


S. K. [Signature]



H:\traffic\ASH ST\Order.doc

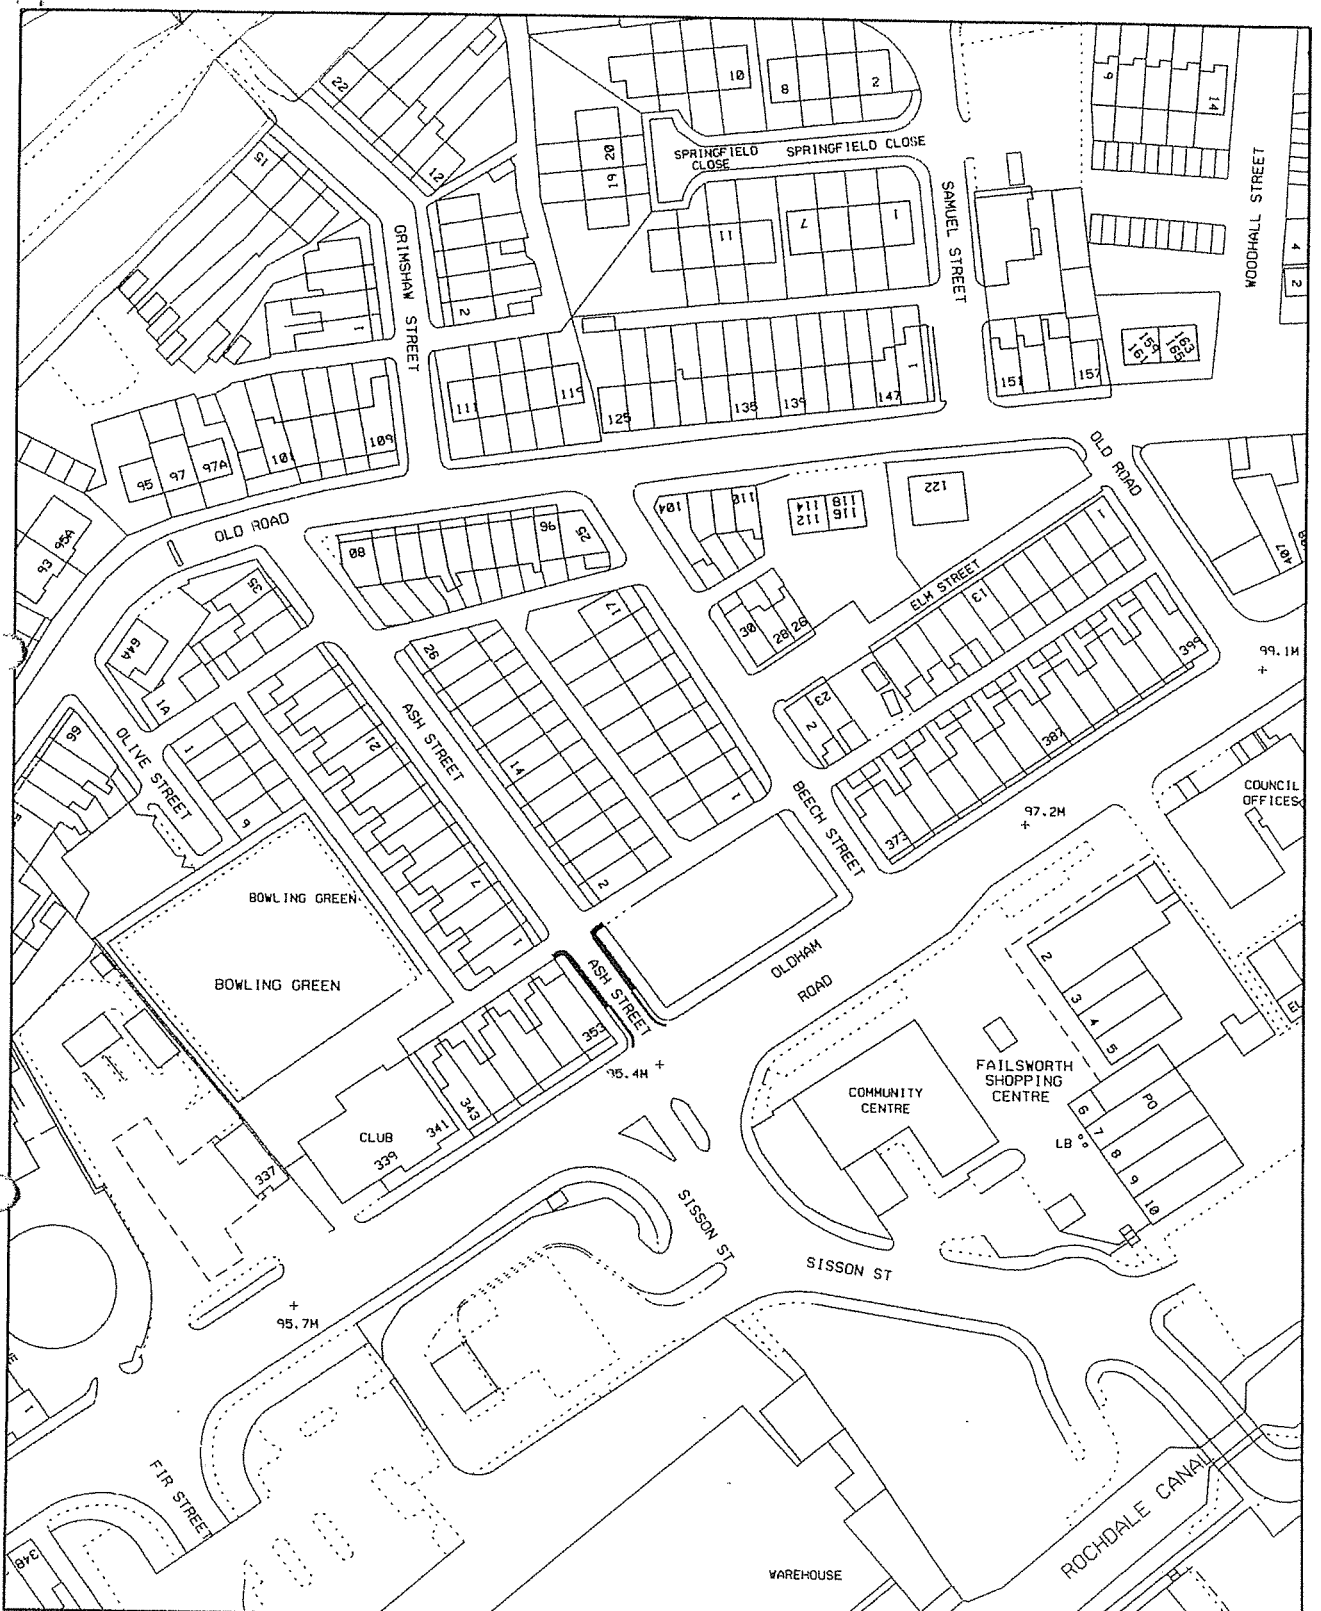Number in Seal Book
1495/09



 Unity Partnership <i>In partnership with Oldham Council</i>	Client		Title	
	Project Ash Street, Failsworth Prohibition of Waiting TM3/670		Key  Proposed  Existing	
Henshaw House, Cheapside, Oldham OL1 1NY	Drawn by JW	Date 11/08	Purpose of Issue SURVEY	
	Checked by RW	Date 11/08	Scale 1:1250	
	Approved by DTG	Date 11/08	Drawing No. 47/A4/1196/1	Rev.