

OLDHAM BOROUGH COUNCILTHE OLDHAM – DERBY STREET  
PROHIBITION OF STOPPING ORDER 2009

The Oldham Borough Council in exercise of its powers under Sections 1(1), 2(1), 2(2) and 4(2) of the Road Traffic Regulation Act 1984, as amended, ("the Act") and of all other enabling powers, and after consultation with the Chief Officer of Police in accordance with Part III of Schedule 9 to the Act hereby makes the following Order:-

1. This Order shall come into operation on 22<sup>nd</sup> June 2009 and may be cited as the Oldham – Derby Street Chadderton Prohibition of Stopping Order 2009.
2. Save as provided in Article 3 no person shall, except upon the direction or with the permission of a police constable in uniform or of a traffic warden, cause or permit any vehicle to stop during the times specified in the Schedule below in any of the sides of lengths of roads specified in the said Schedule to this Order.
3. (1) Nothing in Article 2 shall render it unlawful to cause or permit any vehicle to stop in any of the sides of lengths of roads referred to therein for so long as may be necessary to enable:-
  - (a) the vehicle, if it cannot conveniently be used for such purpose in any other road, to be used in connection with any of the following operations, namely:-
    - (i) building or demolition operations;
    - (ii) the removal of any obstruction to traffic;
    - (iii) the maintenance, improvement or reconstruction of the lengths of roads or any other adjacent length of road;
    - (iv) the laying, erection, alteration or repair in, or in land adjacent to, the length of road of any sewer or of any main, pipe or apparatus for the supply of gas, water or electricity or of any telecommunications apparatus as defined in Schedule 2 to the Telecommunications Act 1984;
  - (b) the vehicle, if it cannot conveniently be used for such purpose in any other road, to be used in the service of a local authority or a water authority in pursuance of statutory powers or duties; or
  - (c) the vehicle to be used for fire brigade, ambulance or police purposes.
4. The prohibition and restriction imposed by this Order shall be in addition to and not in derogation from any restriction or requirement imposed by any regulations made or having effect as if made under the Act or by or under any other enactment.

SCHEDULE


Lengths of roads at Paddock Lane in the Borough of Oldham

Mandatory School Keep Clear Markings  
No Stopping 8am - 5pm Monday to Friday

<u>Column 1</u>	<u>Column 2</u>	<u>Column 3</u>	<u>Column 4</u>	<u>Column 5</u>
<u>Item Number</u>	<u>Length of Road</u>	<u>Duration</u>	<u>Exemptions</u>	<u>No Loading</u>
	Derby Street (North West side) Entrance to Stanley Road Primary School on a school entrance marking	No stopping 8.00am – 5.00pm Monday to Friday	B1, B3, B4, C, and E	

THE COMMON SEAL of  
THE OLDHAM BOROUGH  
COUNCIL was hereunto  
affixed in the presence of:-

)  
)  
)  
)

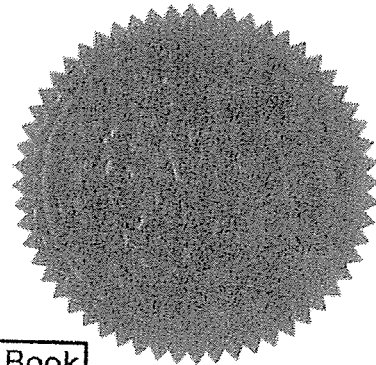


10

Alan Evans

**ALAN EVANS**  
**GROUP SOLICITOR**

Number in Seal Book  
1245/09

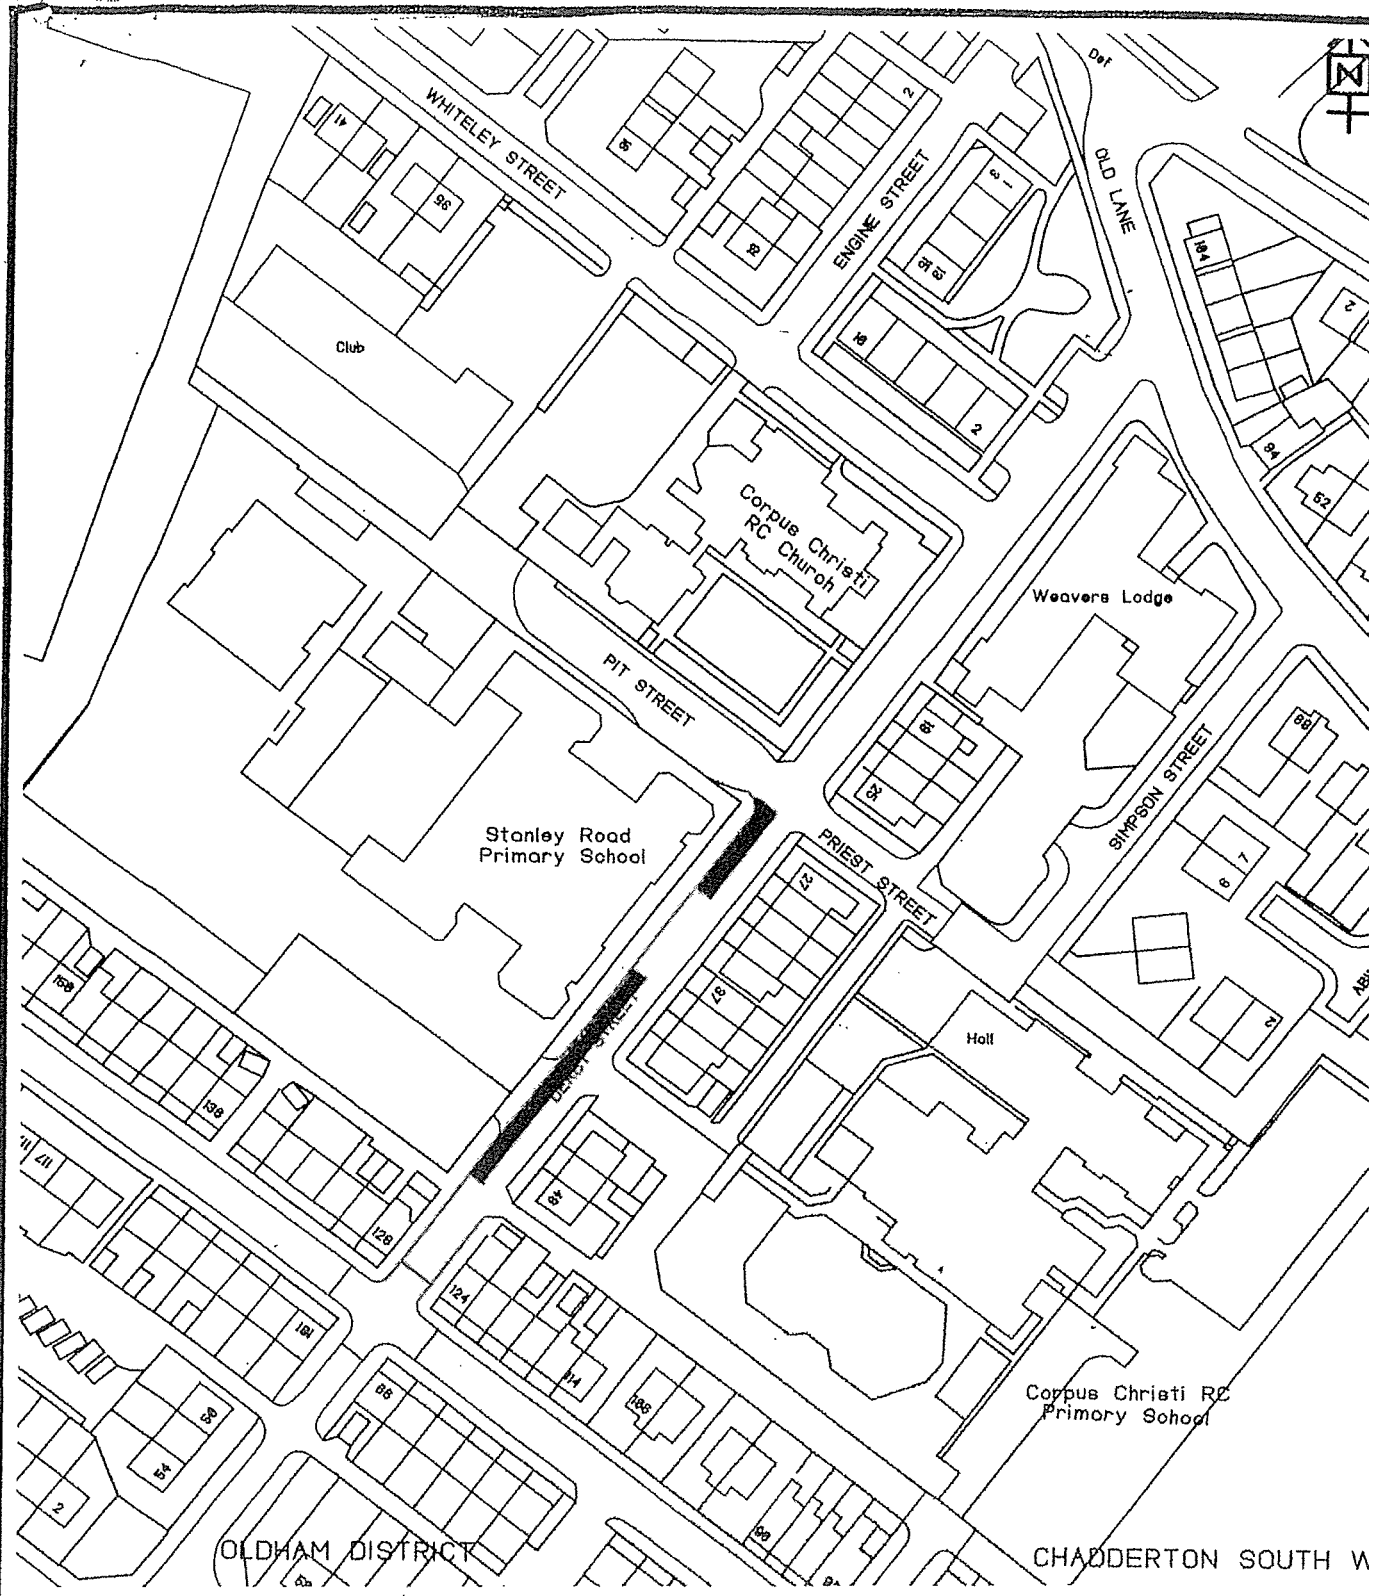

**Existing School Entrance Markings  
Stanley Road Primary School**

School Entrance Marking Derby Street 

Scale 1:1250

Dwg No : 47/A4/1180/2

Drawn By : D. Walsh

Date : June 2008

This map is reproduced from Ordnance Survey material with the permission of Ordnance Survey on behalf of the Controller of Her Majesty's Stationery Office © Crown copyright. Unauthorised reproduction infringes Crown copyright and may lead to prosecution or civil proceedings.  
Oldham Metropolitan Borough Council Licence No LA 076260

File Ref : TM3/655

OS Ref :

**OLDHAM**   
Metropolitan Borough 

Executive Director, Environmental Services  
Harshaw House  
Cheapside  
Oldham OL1 1NY

