

OLDHAM BOROUGH COUNCIL

THE OLDHAM – GREENHILL SCHOOL
PROHIBITION OF STOPPING ORDER 2009

The Oldham Borough Council in exercise of its powers under Sections 1(1), 2(1), 2(2) and 4(2) of the Road Traffic Regulation Act 1984, as amended, ("the Act") and of all other enabling powers, and after consultation with the Chief Officer of Police in accordance with Part III of Schedule 9 to the Act hereby makes the following Order:-

1. This Order shall come into operation on 10th September 2009 and may be cited as the Oldham – Greenhill School Prohibition of Stopping Order 2009.
2. Save as provided in Article 3 no person shall, except upon the direction or with the permission of a police constable in uniform or of a traffic warden, cause or permit any vehicle to stop during the times specified in the Schedule below in any of the sides or lengths of roads specified in the said Schedule to this Order.
3. (1) Nothing in Article 2 shall render it unlawful to cause or permit any vehicle to stop in any of the sides or lengths of roads referred to therein for so long as may be necessary to enable:-
 - (a) the vehicle, if it cannot conveniently be used for such purpose in any other road, to be used in connection with any of the following operations, namely:-
 - (i) building or demolition operations;
 - (ii) the removal of any obstruction to traffic;
 - (iii) the maintenance, improvement or reconstruction of the lengths of roads or any other adjacent length of road;
 - (iv) the laying, erection, alteration or repair in, or in land adjacent to, the length of road of any sewer or of any main, pipe or apparatus for the supply of gas, water or electricity or of any telecommunications apparatus as defined in Schedule 2 to the Telecommunications Act 1984;
 - (b) the vehicle, if it cannot conveniently be used for such purpose in any other road, to be used in the service of a local authority or a water authority in pursuance of statutory powers or duties;
 - (c) the vehicle to be used for fire brigade, ambulance or police purposes.
4. The prohibition and restriction imposed by this Order shall be in addition to and not in derogation from any restriction or requirement imposed by any regulations made or having effect as if made under the Act or by or under any other enactment.

SCHEDULE

Mandatory School Keep Clear Markings

Length of Road

Duration

Exemptions

Harmony Street
(southwest side)
entrance to Greenhill School on
a school entrance marking


Mon – Fri
8am – 5pm

B1, B3, B4, C & E


THE COMMON SEAL of
THE OLDHAM BOROUGH
COUNCIL was hereunto
affixed
in the presence of:-

VS

)
) *Jim Thrayse*
)
)
)

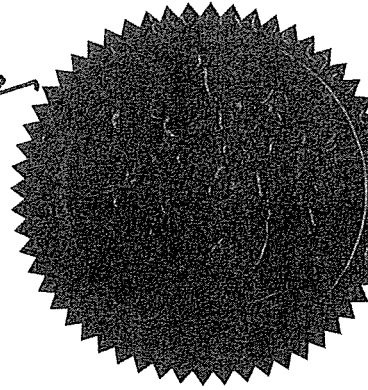

Number in Seal Book
1398/09

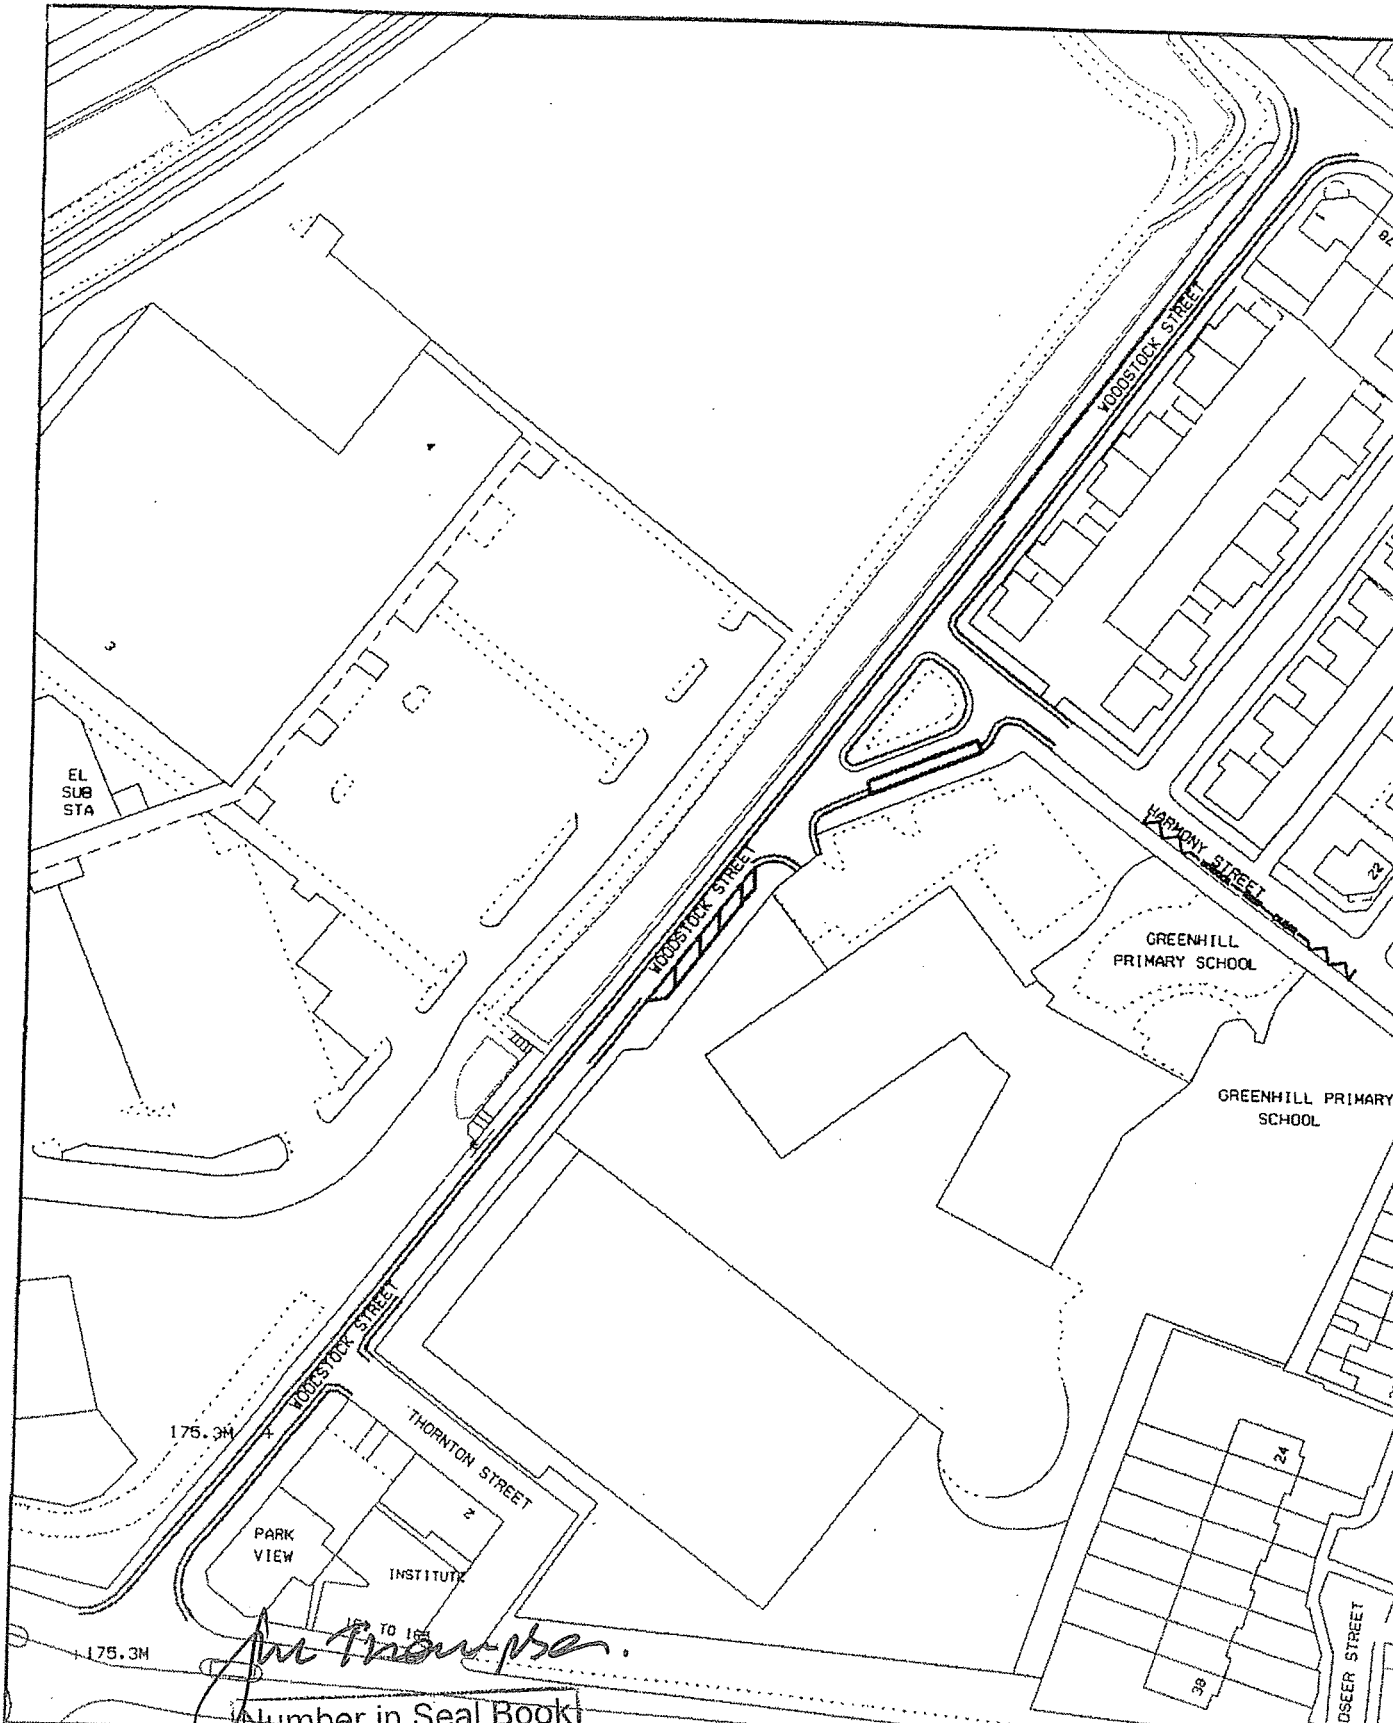

Number in Seal Book

1398A/0



Unity Partnership
In partnership with Oldham Council

Hanshaw House, Cheapside, Oldham OL1 1NY

Client		LB	
Project: Proposed Prohibition of Waiting, Restriction of Waiting, Limited Waiting and Mandatory School Keep Clear Order - Woodstock Street/ Harmony Street, Oldham TM3/673			
Drawn by	JW	Date	01/09
Checked by	RW	Date	01/09
Approved by	AJC	Date	01/09
Purpose of issue		Scale	
SURVEY		1:1250	

<input type="checkbox"/>	Proposed Restriction of Waiting Mon-Fri, 9am-4pm
<input type="checkbox"/>	Proposed Limited Waiting Mon-Fri, 8am-5pm, 20mins, NRW 1 Hour
<input checked="" type="checkbox"/>	Proposed Limited Waiting Mon-Fri, 8am-5pm, 1 Hour, NRW 2 Hours
<input type="checkbox"/>	Proposed Prohibition of Waiting
Drawing No.	
47/A4/1198/1	
Rev.	

