

✓
ICPS

OLDHAM BOROUGH COUNCIL

ROAD TRAFFIC REGULATION ACT 1984

**THE OLDHAM – CROMPTON AREA CONSOLIDATION ORDER
AMENDMENT NO 19 ORDER 2009**

The Oldham Borough Council in exercise of its powers under Section 1(1), 2(1), 2(2) and 4(2) of the Road Traffic Regulations Act 1984, as amended, ("the Act") and Part IV of Schedule 9 to the Act and of all other enabling powers, and after consultation with the Chief Officer of Police in accordance with Part III of Schedule 9 to the Act hereby makes the following order: -

1. This Order shall come into operation on 16th November 2009 and may be cited as the Oldham – Crompton Area Consolidation Order Amendment No. 19 Order 2009.
2. The Oldham – Crompton Area Consolidation Order 2003 (which Order is hereinafter referred to as the "Principal Order") shall have effect as through the waiting restrictions detailed in the First Schedule hereto are included in the Principal Order at Part 1 Schedule 1 from the date hereof.
3. This Order shall be construed as one with the Principal Order.

SCHEDULE

Items to be included in the Principal Order

Item Number	Length of Road	Duration	Exemptions	No Loading
	<u>Thornham Road:</u> (north side) From a point 15 metres west of its junction with Rochdale Road for a distance of 29 metres in a westerly direction	At any time	A, B1, B2, B3, B4, C, K4, N	

THE COMMON SEAL of THE OLDHAM BOROUGH COUNCIL

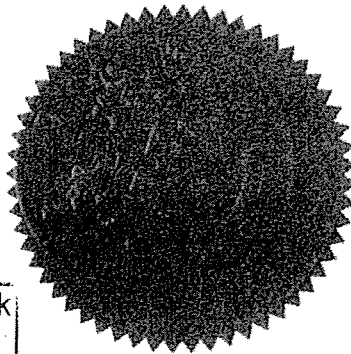
was hereunto affixed
in the presence of: -

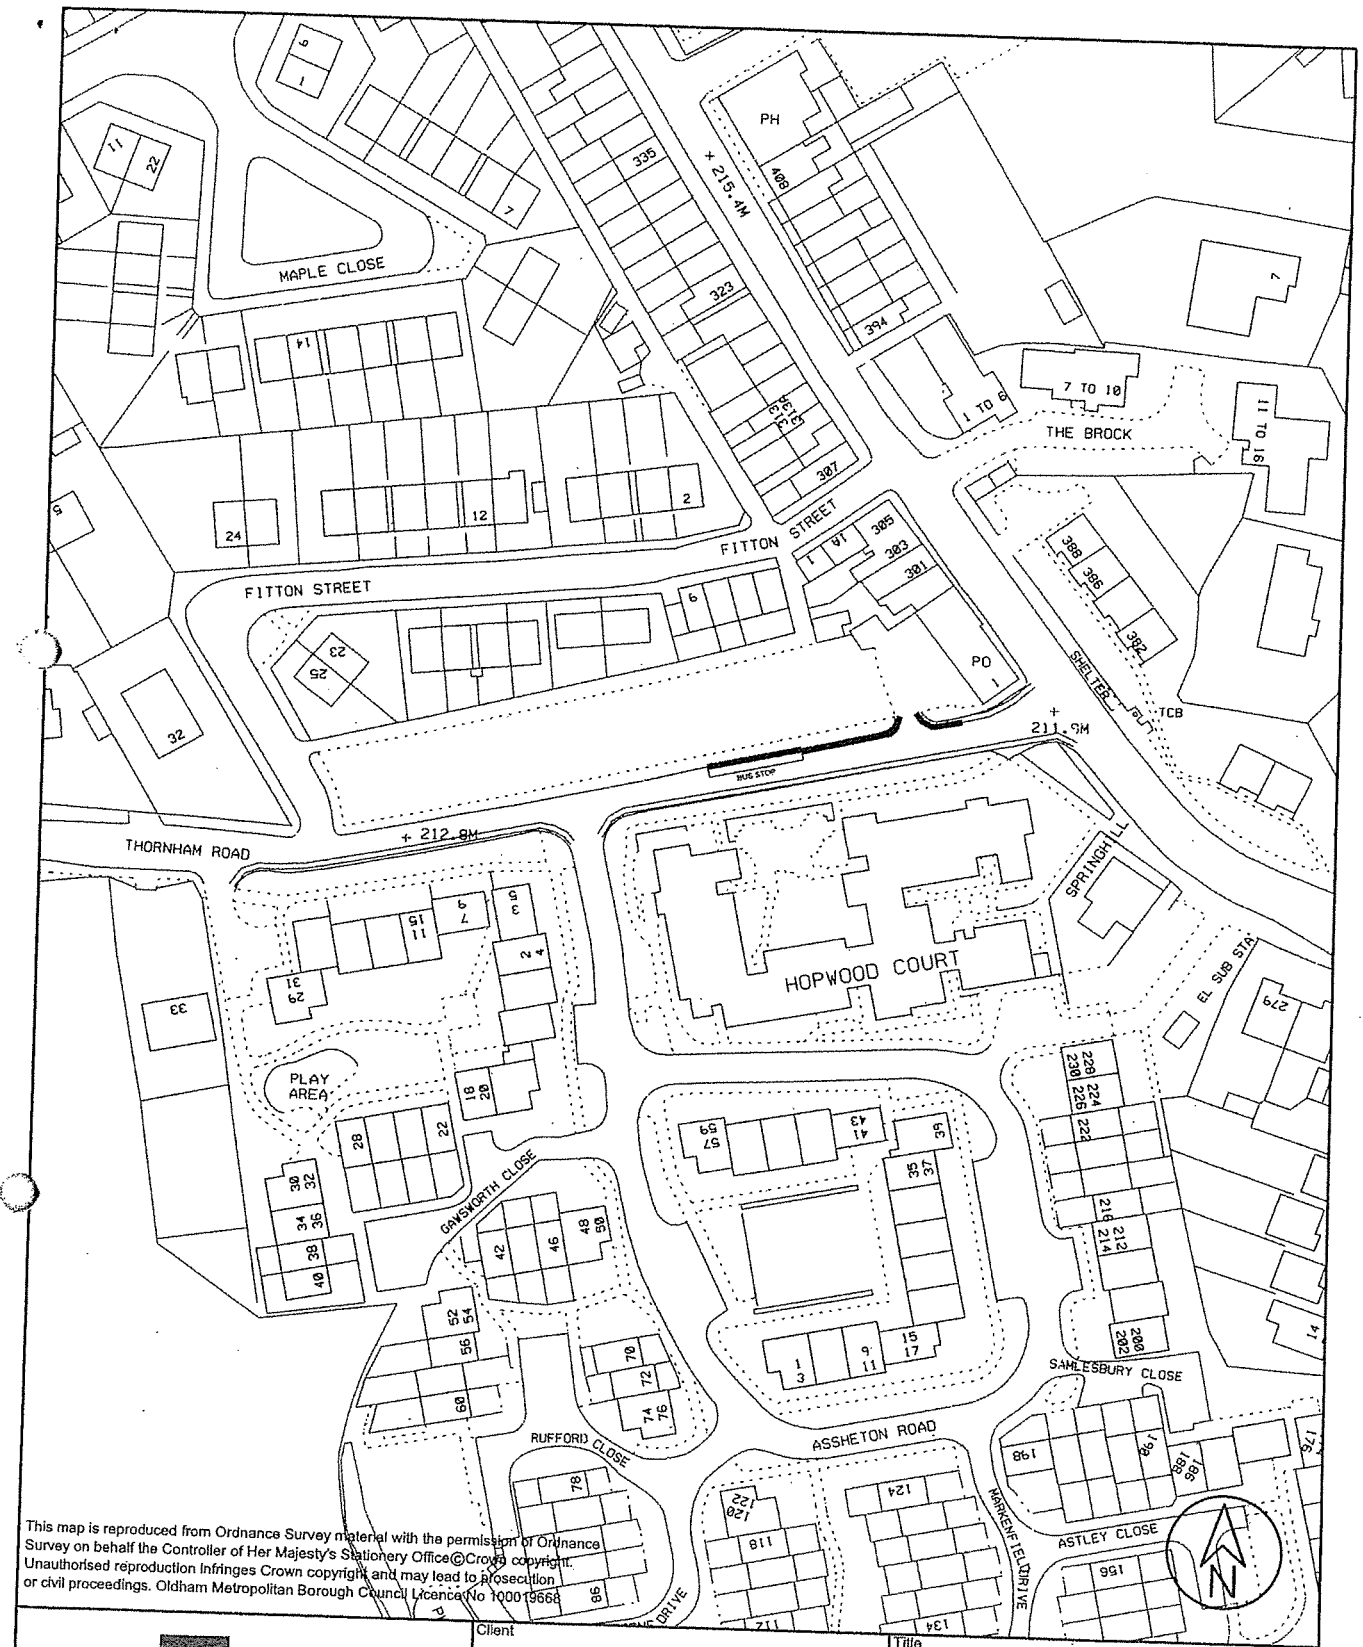
Alan Evans
ALAN EVANS

GROUP SOLICITOR



 
Number in Seal Book

1479/09





This map is reproduced from Ordnance Survey material with the permission of Ordnance Survey on behalf of the Controller of Her Majesty's Stationery Office © Crown copyright. Unauthorised reproduction infringes Crown copyright and may lead to prosecution or civil proceedings. Oldham Metropolitan Borough Council Licence No 100019668

 <p>Unity Partnership In partnership with Oldham Council</p>	Client		Title	
	Project Thornham Road, High Crompton Proposed Waiting Restrictions and Bus Stop Clearway TM3/680		Key  Proposed Restrictions  Existing Restrictions	
Henshaw House, Cheapside, Oldham OL1 1NY	Drawn by	Date	Purpose of Issue	
	Checked by	Date	Scale	
	Approved by	Date	1:1250	
			Drawing No.	Rev.
			47/A4/1205/1	