

CR137

OLDHAM BOROUGH COUNCIL

ROAD TRAFFIC REGULATION ACT 1984

**THE OLDHAM (CROMPTON AREA) CONSOLIDATION ORDER
PROHIBITION OF WAITING AMENDMENT ORDER NO.17 2009**

The Oldham Borough Council in exercise of its powers under Sections 1(1), 2(1), 2(2) and 4(2) of the Road Traffic Regulation Act 1984, as amended, ("the Act") and Part IV of Schedule 9 to the Act and of all other enabling powers, and after consultation with the Chief Officer of Police in accordance with Part III of Schedule 9 to the Act hereby makes the following Order:-

1. This Order shall come into operation on Monday 1st June 2009 and may be cited as the Oldham (Crompton Area) Consolidation Order Prohibition of Waiting Amendment Order No. 2009.
2. The Oldham Borough Council (Crompton Area) Consolidation Order 2003 (which Order is hereinafter referred to as the "Principal Order") shall have effect as though the waiting restrictions detailed in the First Schedule hereto are deleted from the Principal Order at Part 1 Schedule 1 and replaced with the waiting restrictions detailed in the Second Schedule hereto.
3. This Order shall be construed as one with the Principal Order.

SCHEDULE

Items to be deleted from Principal Order

Column 1	Column 2	Column 3	Column 4	Column 5
Item No.	Length of Road	Duration	Exemptions	No Loading
CR124	Refuge Street (West Side) From a point 50 metres south of its junction with Diggle Street for a distance of 51 metres in a southerly direction	At any time ✓	A, B1, B2, D, K1, K2, P	

SCHEDULE

Items to be included in the Principal Order


Column 1	Column 2	Column 3	Column 4	Column 5
Item No.	Length of Road	Duration	Exemptions	No Loading
1	Refuge Street (West Side) ✓ From a point 5 metres north of its junction with	At any time ✓	A, B1, B2, D, K1, K2, P	

	Clubhouse Close for a distance of 37 metres in a southerly direction			
--	--	--	--	--


THE COMMON SEAL of THE
OLDHAM BOROUGH COUNCIL
was hereunto affixed
in the presence of:-


)
) *William Brown*
)
)

S.L.

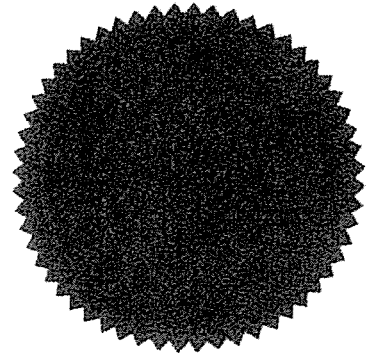

Number in Seal Book
1128/09

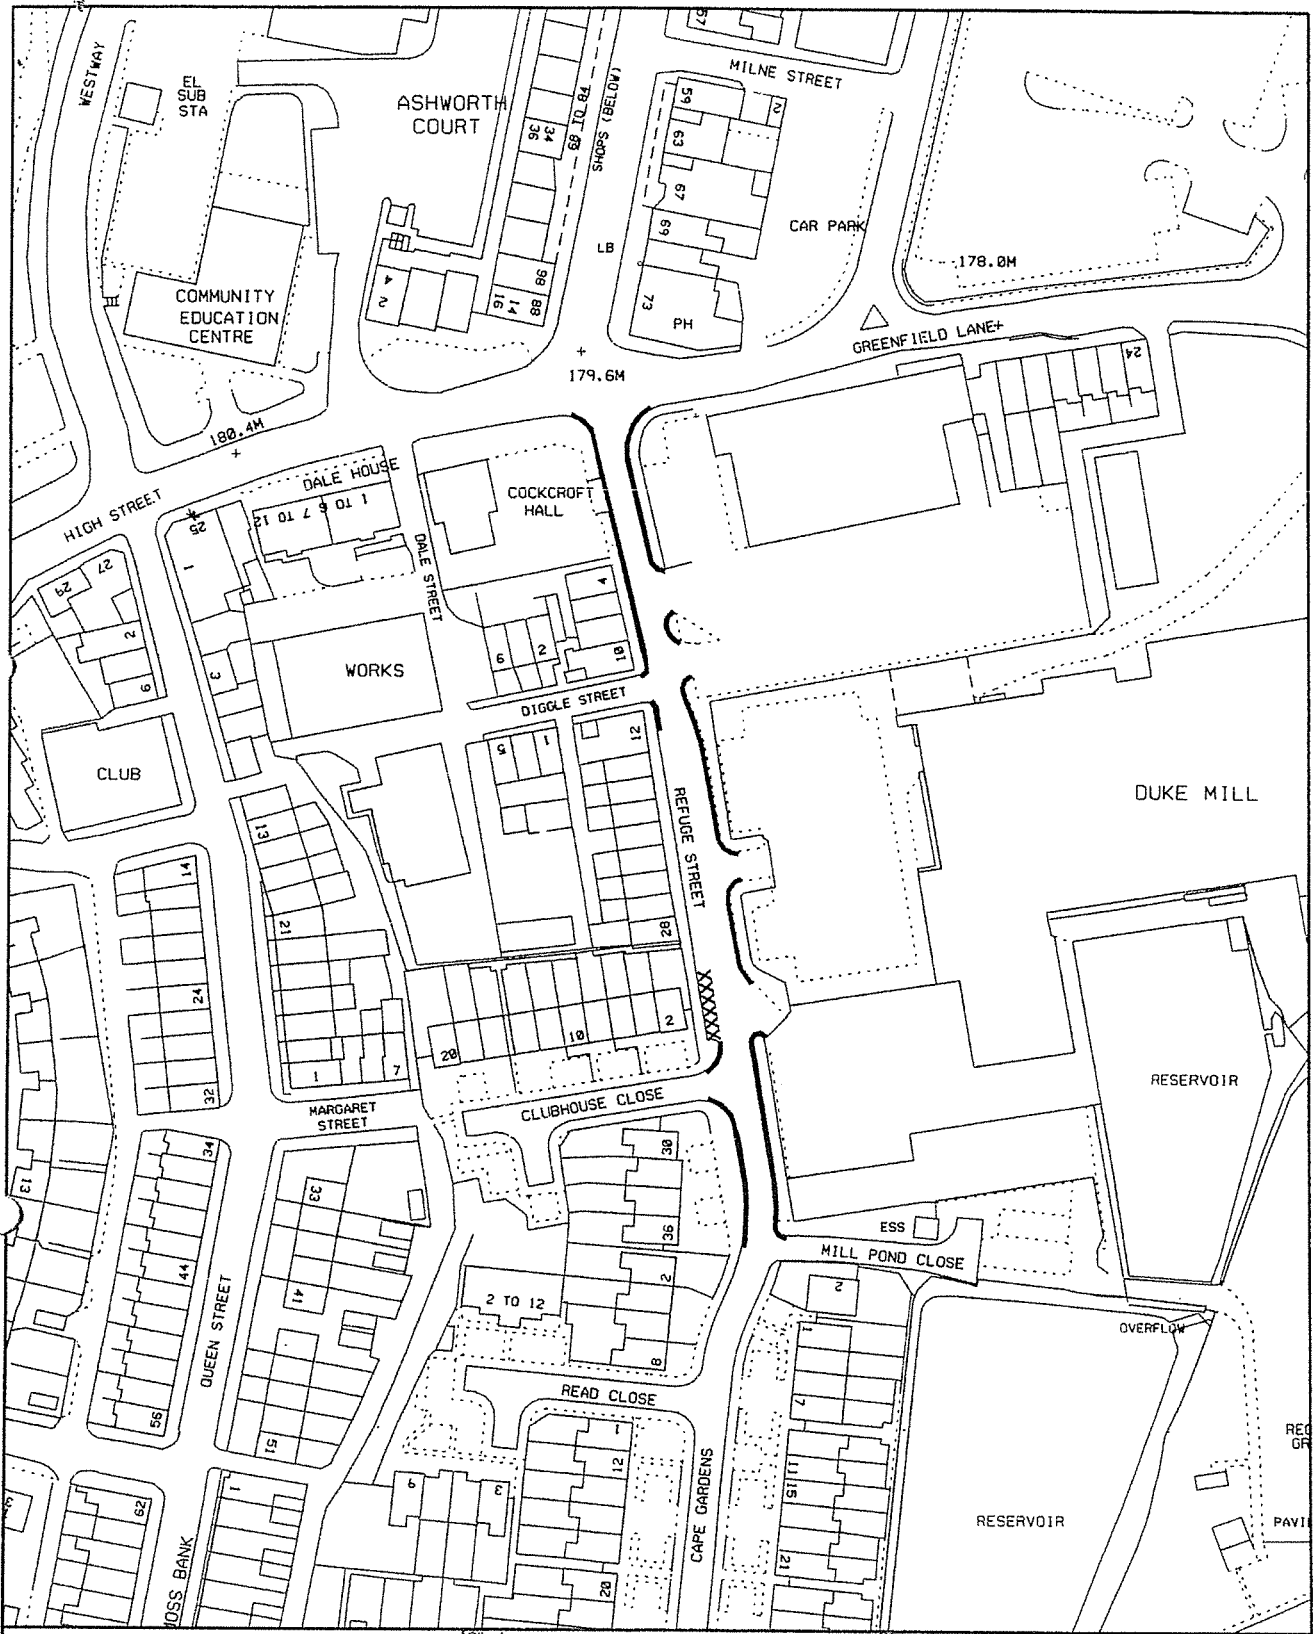

 <p>Unity Partnership In partnership with Oldham Council</p>	Client		Title	
	Project Refuge Street, Shaw Revocation of Part of Prohibition of Waiting TM3/672		Key — Existing Waiting Restrictions xxxxxx To be Revoked	
Drawn by JW		Date 11/08	Purpose of issue SURVEY	
Checked by RW		Date 11/08	Scale 1:1250	Drawing No. 47/A4/1197/1
Approved by DTG		Date 11/08		Rev.
Henshaw House, Cheapside, Oldham OL1 1NY				