

10 10 10

OLDHAM BOROUGH COUNCIL

ROAD TRAFFIC REGULATION ACT 1984

**THE OLDHAM (CHADDERTON AREA) CONSOLIDATION ORDER
PROHIBITION OF WAITING AMENDMENT NO. 11 ORDER 2009**

The Oldham Borough Council in exercise of its powers under Sections 1(1), 2(1), 2(2) and 4(2) of the Road Traffic Regulation Act 1984, as amended, ("the Act") and Part IV of Schedule 9 to the Act and of all other enabling powers, and after consultation with the Chief Officer of Police in accordance with Part III of Schedule 9 to the Act hereby makes the following Order:-

1. This Order shall come into operation on Monday 15th June 2009 and may be cited as the Oldham (Chadderton Area) Consolidation Order Prohibition of Waiting and Loading Amendment No.11 Order 2009.
2. The Oldham Borough Council (Chadderton Area) Consolidation Order 2003 (which order is hereinafter referred to as the "Principal Order") shall have effect as though the waiting and loading restrictions detailed in the Schedule hereto are inserted into Part 1, Schedule 1 of the Principal Order.
3. This Order shall be construed as one with the Principal Order.

SCHEDULE

Items to be included at Part 1, Schedule 1 of the Principal Order

Column 1	Column 2	Column 3	Column 4	Column 5
Item No.	Length of Road	Duration	Exemptions	No Loading
1	<u>Mills Hill Lay -by,</u> <u>Middleton Road West,</u> <u>Chadderton - Entrance</u> <u>(West Side)</u> From its junction with Middleton Road West for a distance of 56 metres in a north easterly direction to car park entrance	At any time	A, B1, B3, B4, C, E, N	At any time
2	<u>Mills Hill Lay - by,</u> <u>Middleton Road West,</u> <u>Chadderton - Entrance</u> <u>(East side)</u> From its junction with Middleton Road West for a distance of 11 metres in a northerly then easterly direction	Ditto	Ditto	Ditto
3	<u>Mills Hill Lay-by,</u> <u>Middleton Road West,</u> <u>Chadderton</u>	Ditto	Ditto	Ditto


	(East side) From the car park entrance for a distance of 23 metres in a generally southerly direction			
4	<u>Mills Hill Lay-by,</u> <u>Middleton Road West,</u> <u>Chadderton – Exit</u> (West side) From its junction with Middleton Road West for a distance of 8 metres in a northerly then westerly direction	Ditto	Ditto	Ditto
5	<u>Mills Hill Lay-by,</u> <u>Middleton Road West,</u> <u>Chadderton – Exit</u> (East side) From its junction with Middleton Road West for a distance of 18.5 metres in a north westerly direction	Ditto	Ditto	Ditto

THE COMMON SEAL of THE
OLDHAM BOROUGH COUNCIL
was hereunto affixed
in the presence of:-


)
)
)

S. L. 20/11/09

S.L.

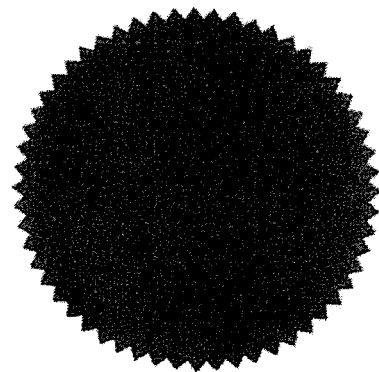

Number in Seal Book
1129/09

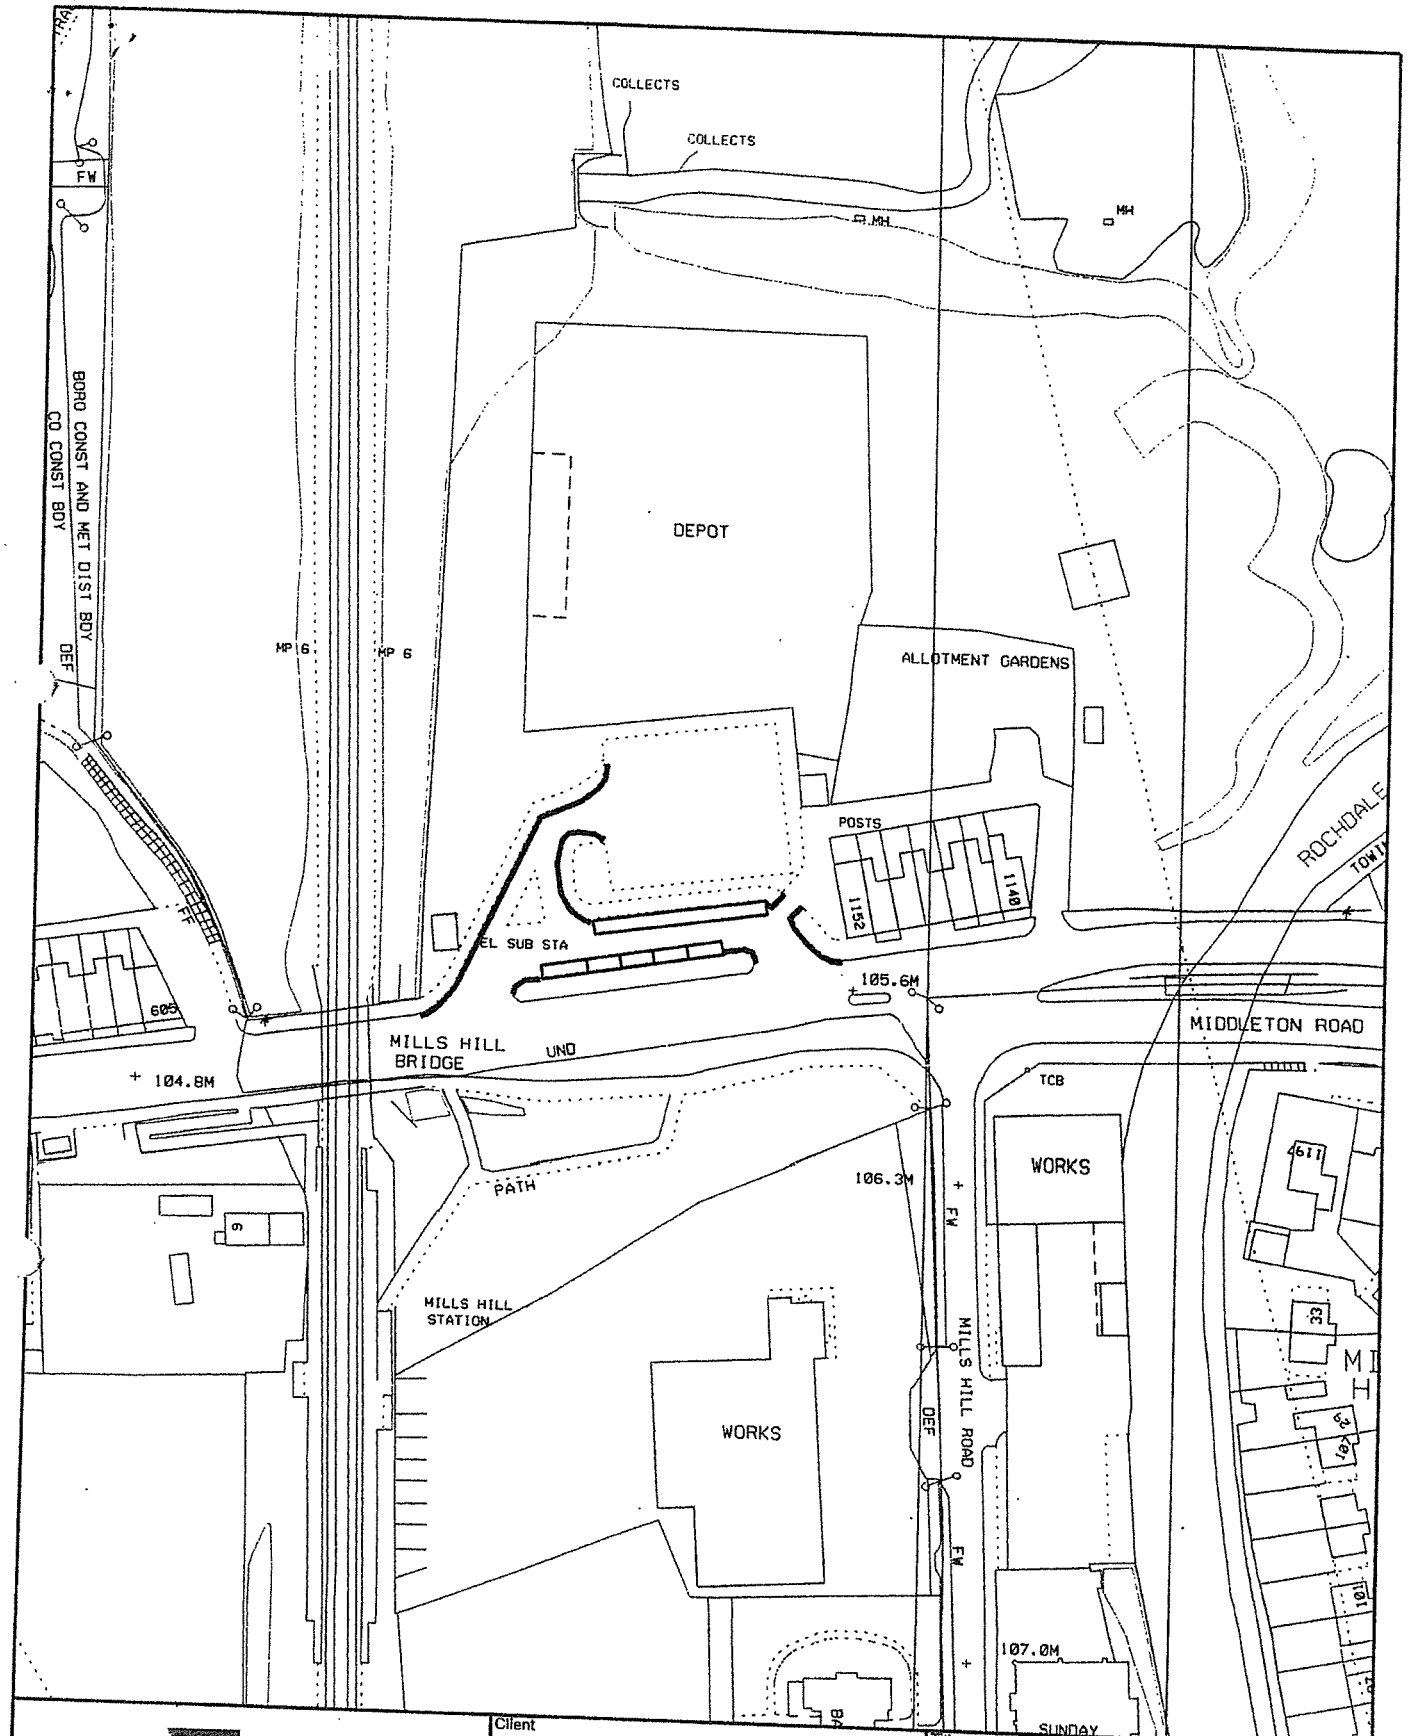

Unity Partnership
In partnership with Oldham Council

Henshaw House, Cheapside, Oldham OL1 1NY

Client		
Project		
Mills Hill Bus Layby Middleton Road West, Chadderton TM3/669		
Drawn by	Date	Purpose of Issue
JW	11/08	SURVEY
Checked by	Date	Scale
RW	11/08	1:1250
Approved by	Date	
DTG	11/08	

Title	
Key	
	No Waiting/Loading At Any Time
	Bus Stop Clearway
	Parking Bay
Drawing No.	Rev.
47/A4/1191/1	